


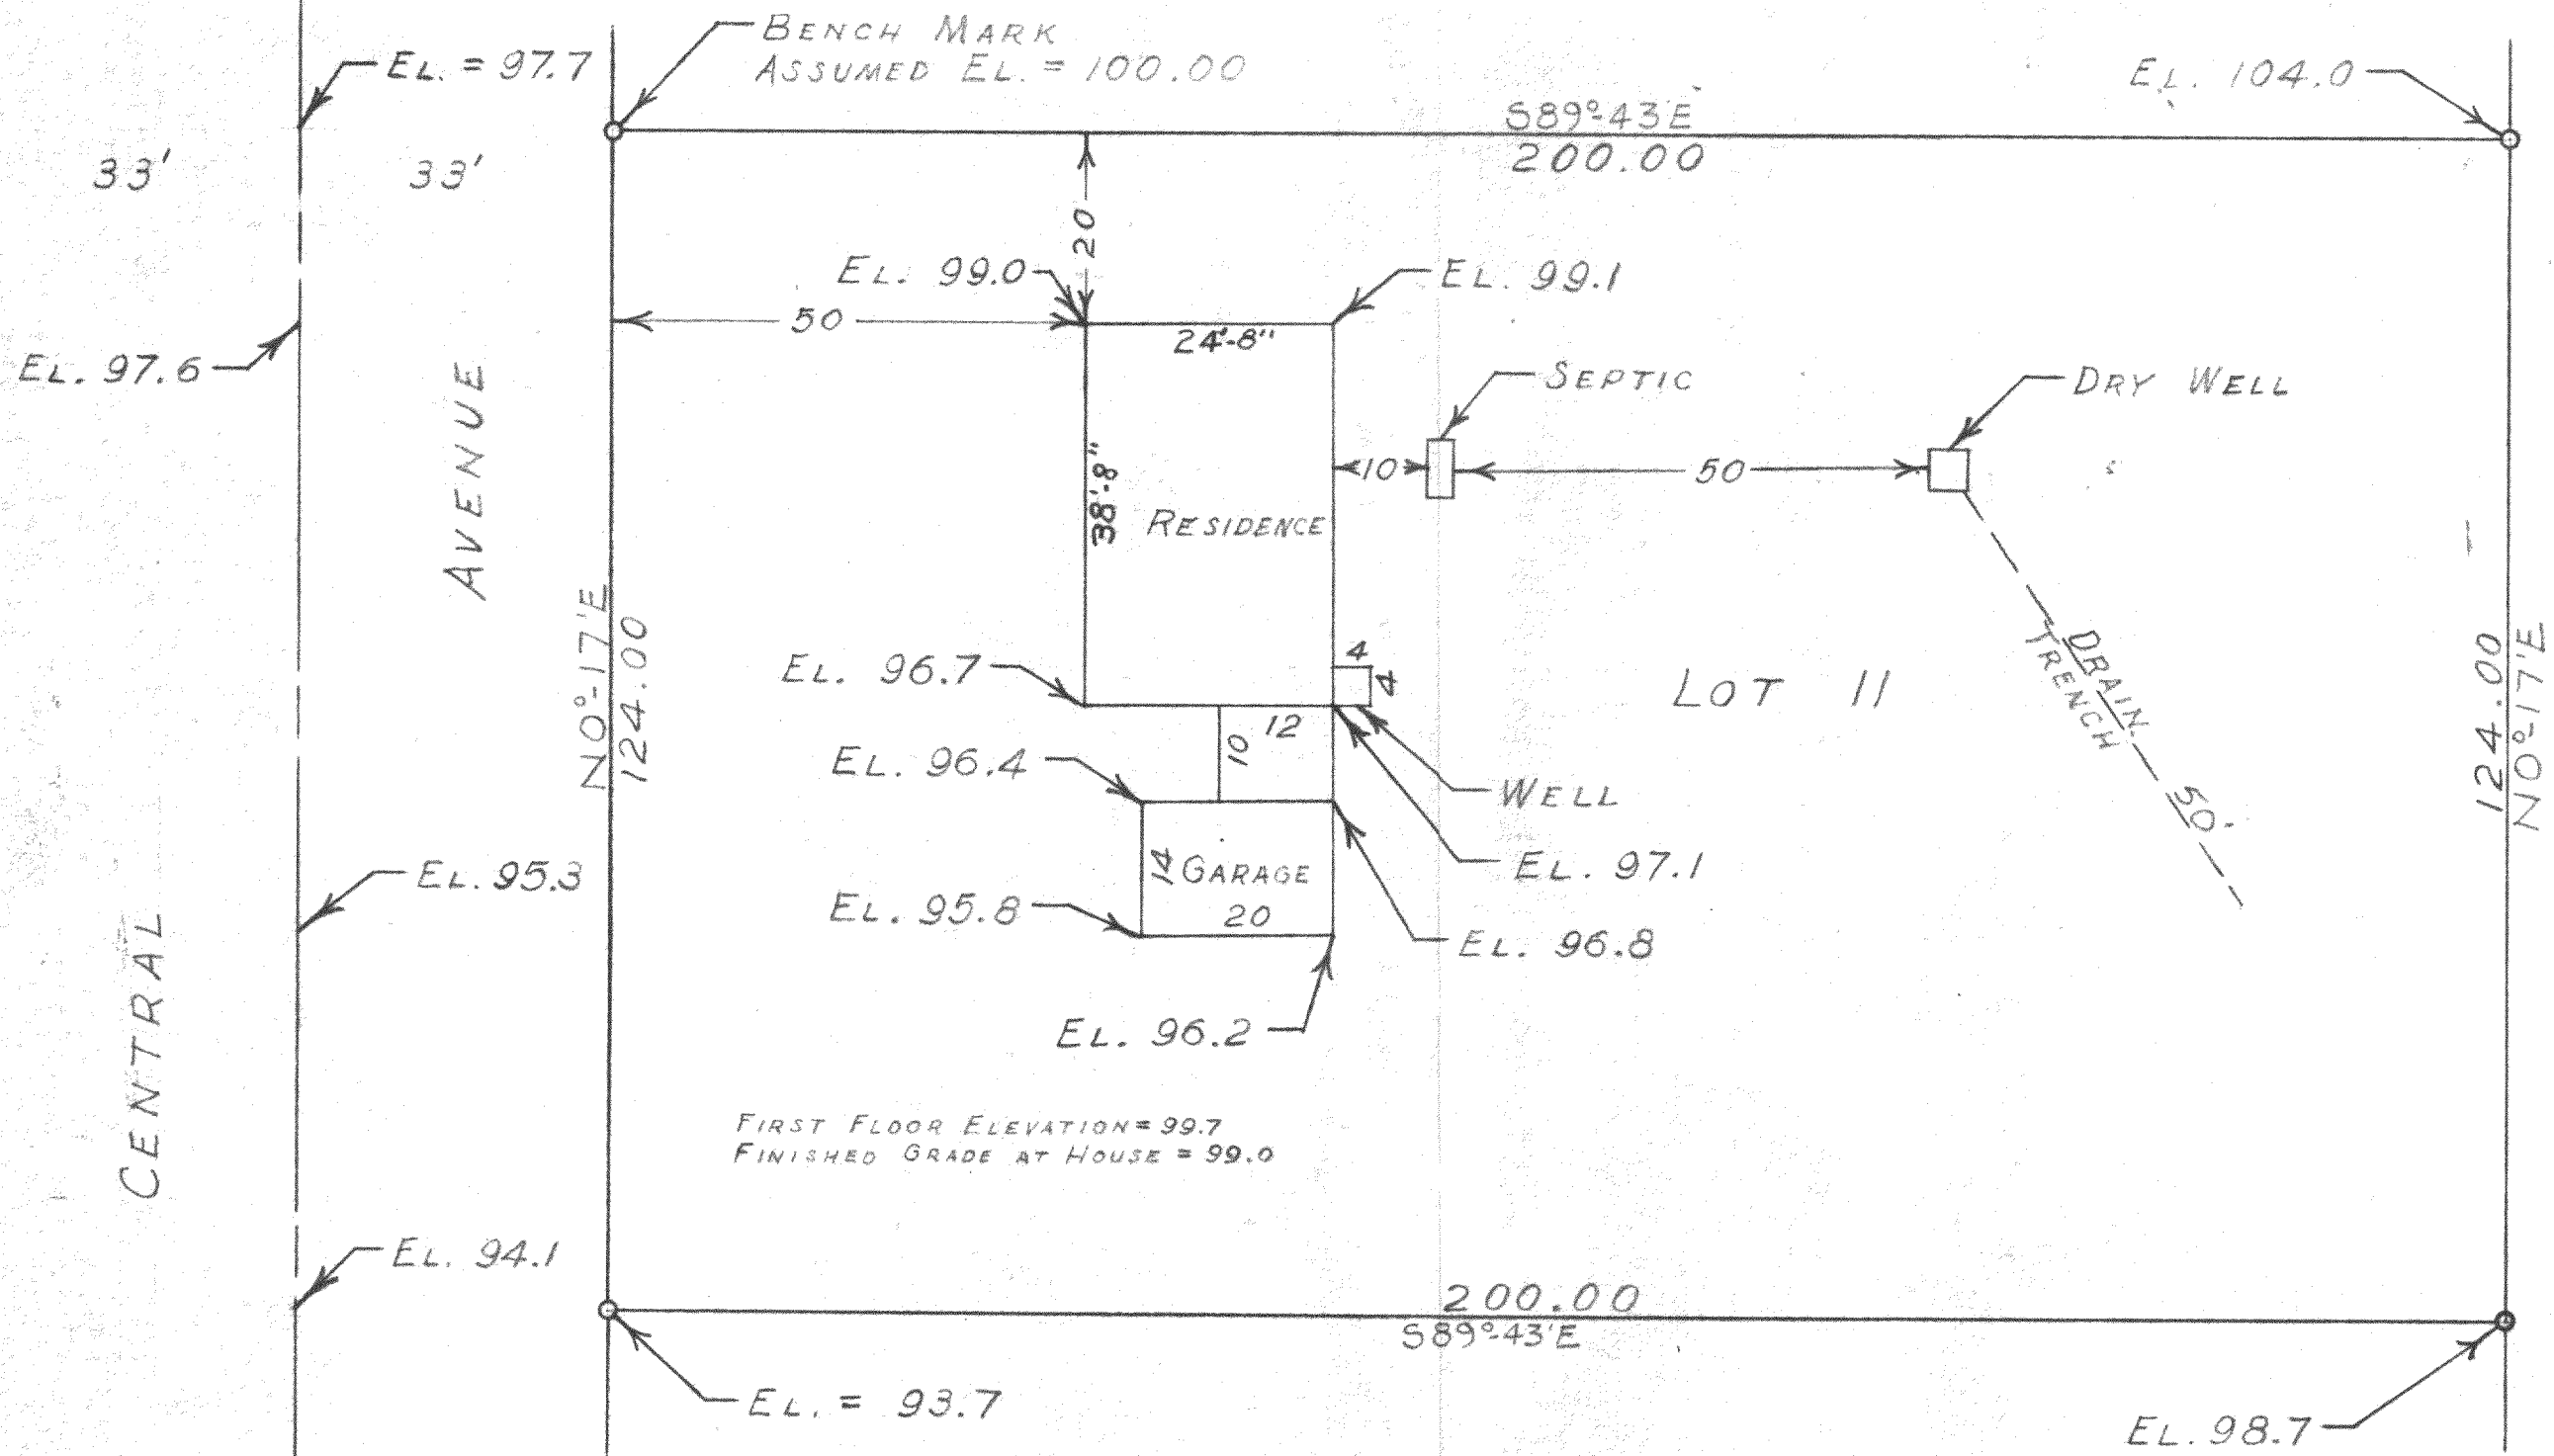

SCALE ~ 1" = 20'
O = IRON PIPE

STATE OF WISCONSIN)
COUNTY OF WALWORTH)

I, GEORGE T. DUNHAM DO HEREBY CERTIFY THAT I HAVE SURVEYED
THE PROPERTY DESCRIBED AS FOLLOWS:

LOT II OF DELVIEW ACRES LOCATED IN THE NORTHWEST 1/4 OF THE
SOUTHEAST 1/4 AND IN THE SOUTHWEST 1/4 OF THE SOUTHEAST 1/4 OF
SECTION 19, T2NR16E, WALWORTH COUNTY, WISCONSIN
AND THAT THE PLAT SHOWN ABOVE IS THE PROPOSED LOCATION OF THE IMPROVEMENTS
ON THE LOT.

JULY 16, 1956

REVISED AUG. 20, 1956

George T. Dunham
GEORGE T. DUNHAM, SURVEYOR
DELAVER, WISCONSIN

DETAIL OF
DRAIN TRENCH
1" = 1'

