

1140 SEQUOIA STREET • DELAVAN, WISCONSIN 53115
262-728-6737

NOTE: THE BEARING OF THE EAST LINE OF
INLET SHORE DRIVE IS ASSUMED
N 1°35'00" W.




SCALE 1" = 20'

LEGEND

- ♂ - IRON PIPE FOUND
 ● - IRON ROD FOUND
 ○ - 1" DIA. IRON PIPE SET
 WS - WOOD STOOP
 ——— - OVERHEAD UTILITY LINES
 ⊗ MH - MANHOLE COVER
 () - RECORDED AS

LAKE ELEVATION
927.87' ON 10/14/09

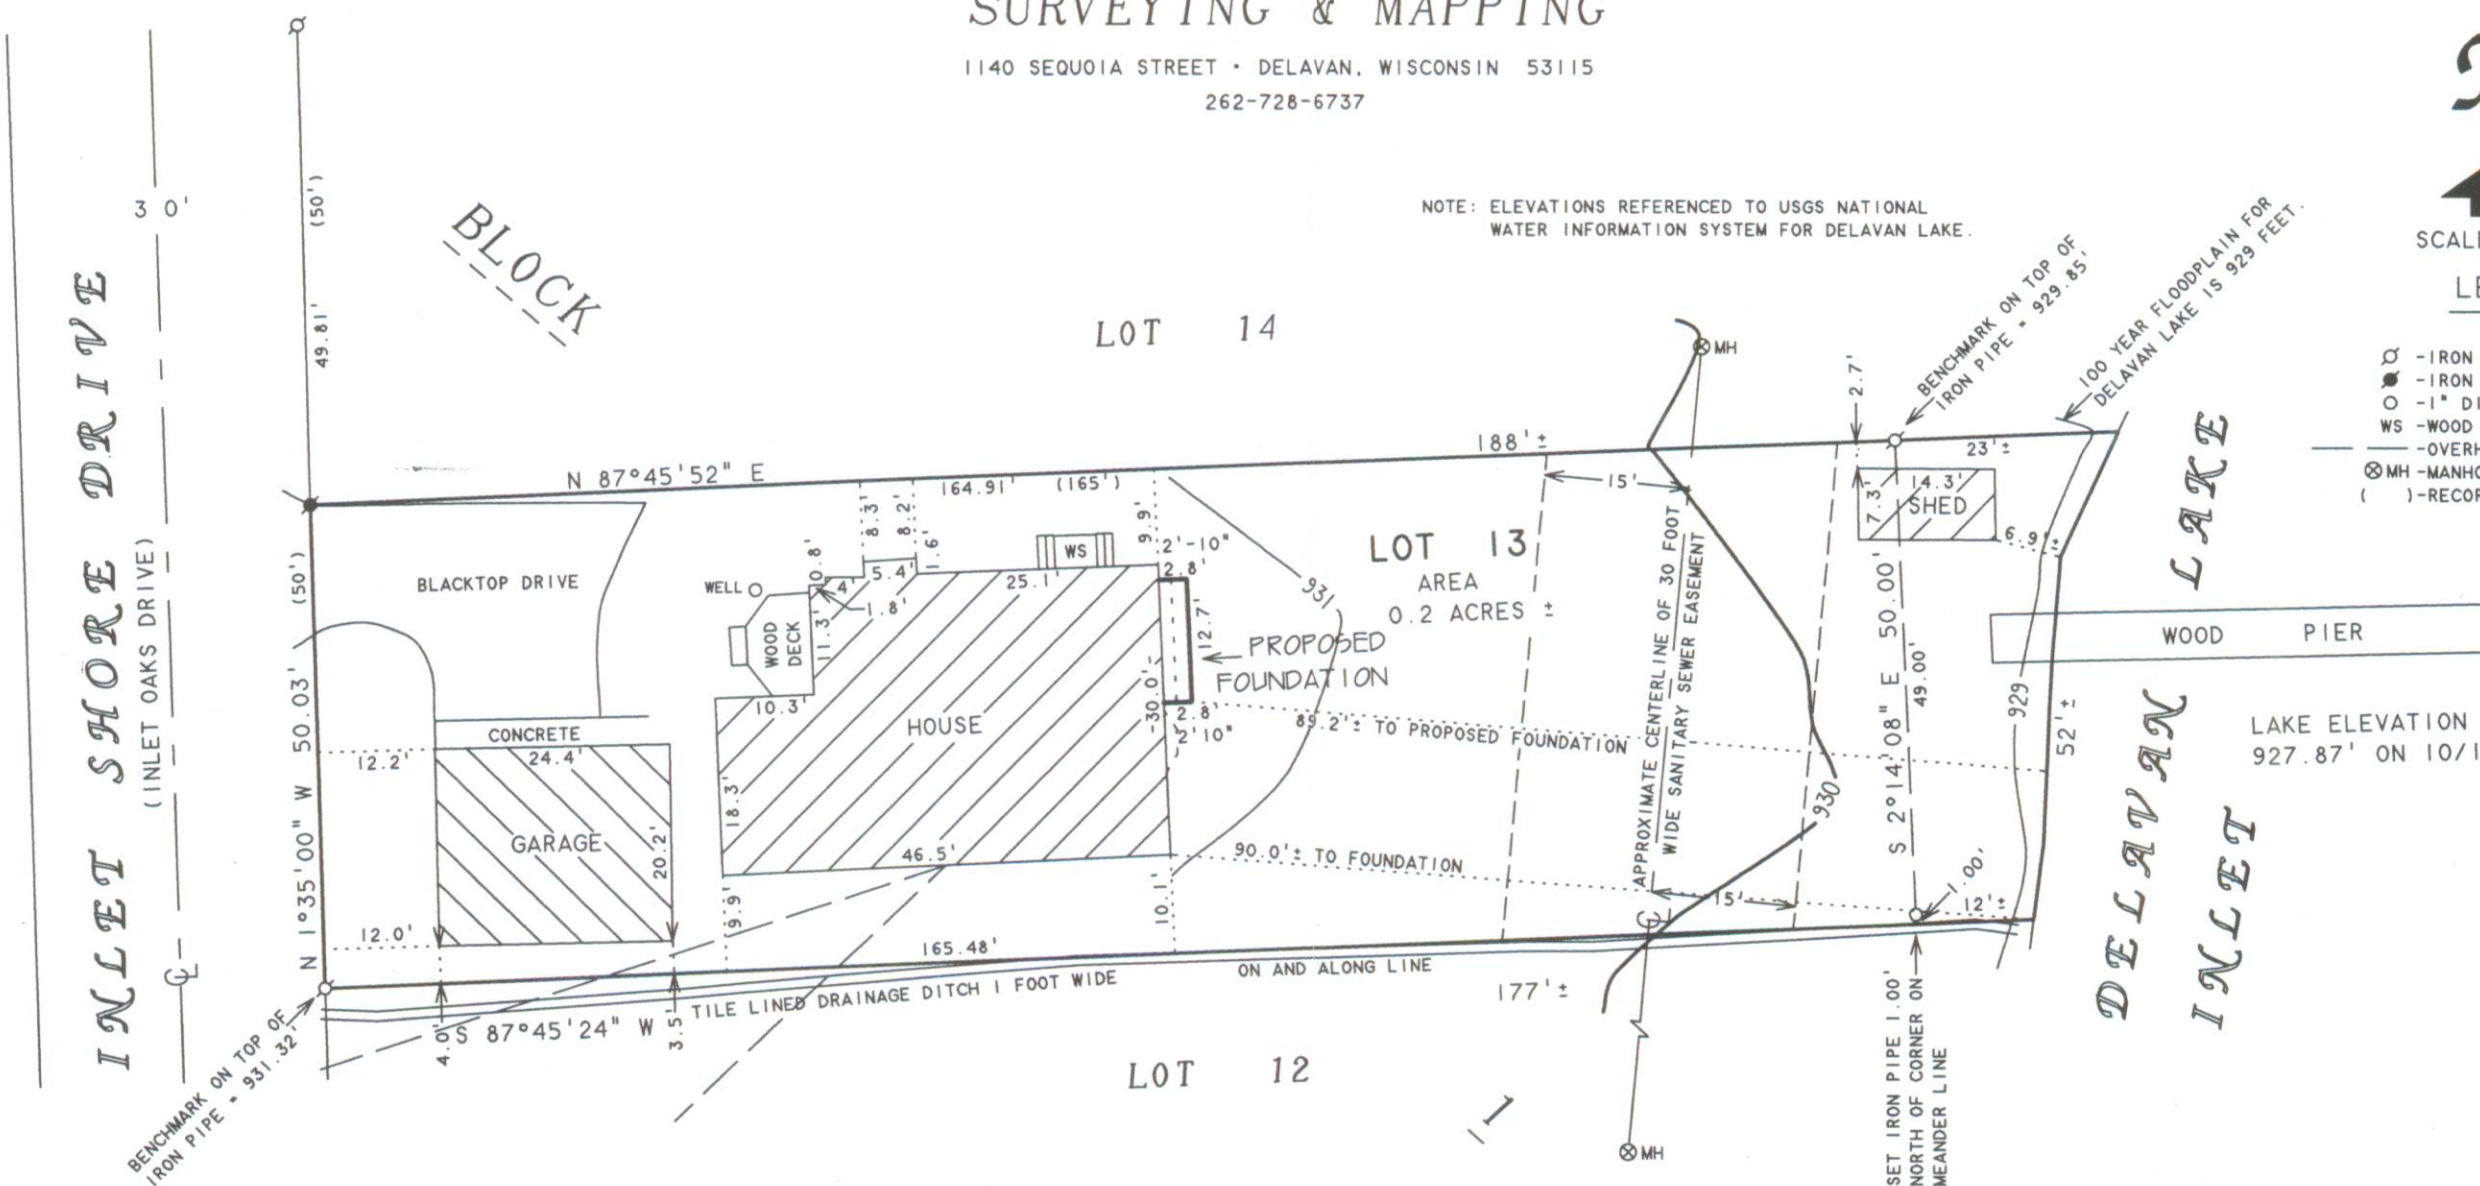

LOT 13, BLOCK 1, INLET OAKS, LOCATED IN T2N,R16E,
TOWN OF DELAVAN, WALWORTH COUNTY, WISCONSIN.

I HEREBY CERTIFY THAT I HAVE SURVEYED THE ABOVE DESCRIBED PROPERTY AND THAT THE ABOVE MAP IS A TRUE REPRESENTATION THEREOF AND SHOWS THE SIZE AND LOCATION OF THE PROPERTY, ITS EXTERIOR BOUNDARIES, THE LOCATION OF ALL VISIBLE STRUCTURES AND DIMENSIONS OF ALL PRINCIPAL BUILDINGS THEREON, BOUNDARY FENCES, APPARENT EASEMENTS, ROADWAYS AND VISIBLE ENCROACHMENTS, IF ANY, TO THE BEST OF MY KNOWLEDGE AND BELIEF.

THIS SURVEY IS MADE FOR THE USE OF THE PRESENT OWNERS OF THE PROPERTY, AND ALSO THOSE WHO PURCHASE, MORTGAGE, OR GUARANTEE THE TITLE THERETO WITHIN ONE (1) YEAR FROM DATE HEREON.

Enoch F. Phil

DAVID F. ABELL
WISCONSIN REGISTERED LAND SURVEYOR, S-1596

October 20, 2009

DATE _____ JOB NUMBER - 09039
NOTE: THIS IS NOT A CERTIFIED COPY UNLESS SEALED.

RECEIVED
DEC 23 2009
By *smc*

ORDERED BY: FRAN FLUCKE
820 INLET SHORE DRIVE
DELAVER, WI 53115

FIN-7

216-4704