



GEORGE T. DUNHAM
SURVEYING & SUBDIVIDING
DELAVER, WISCONSIN

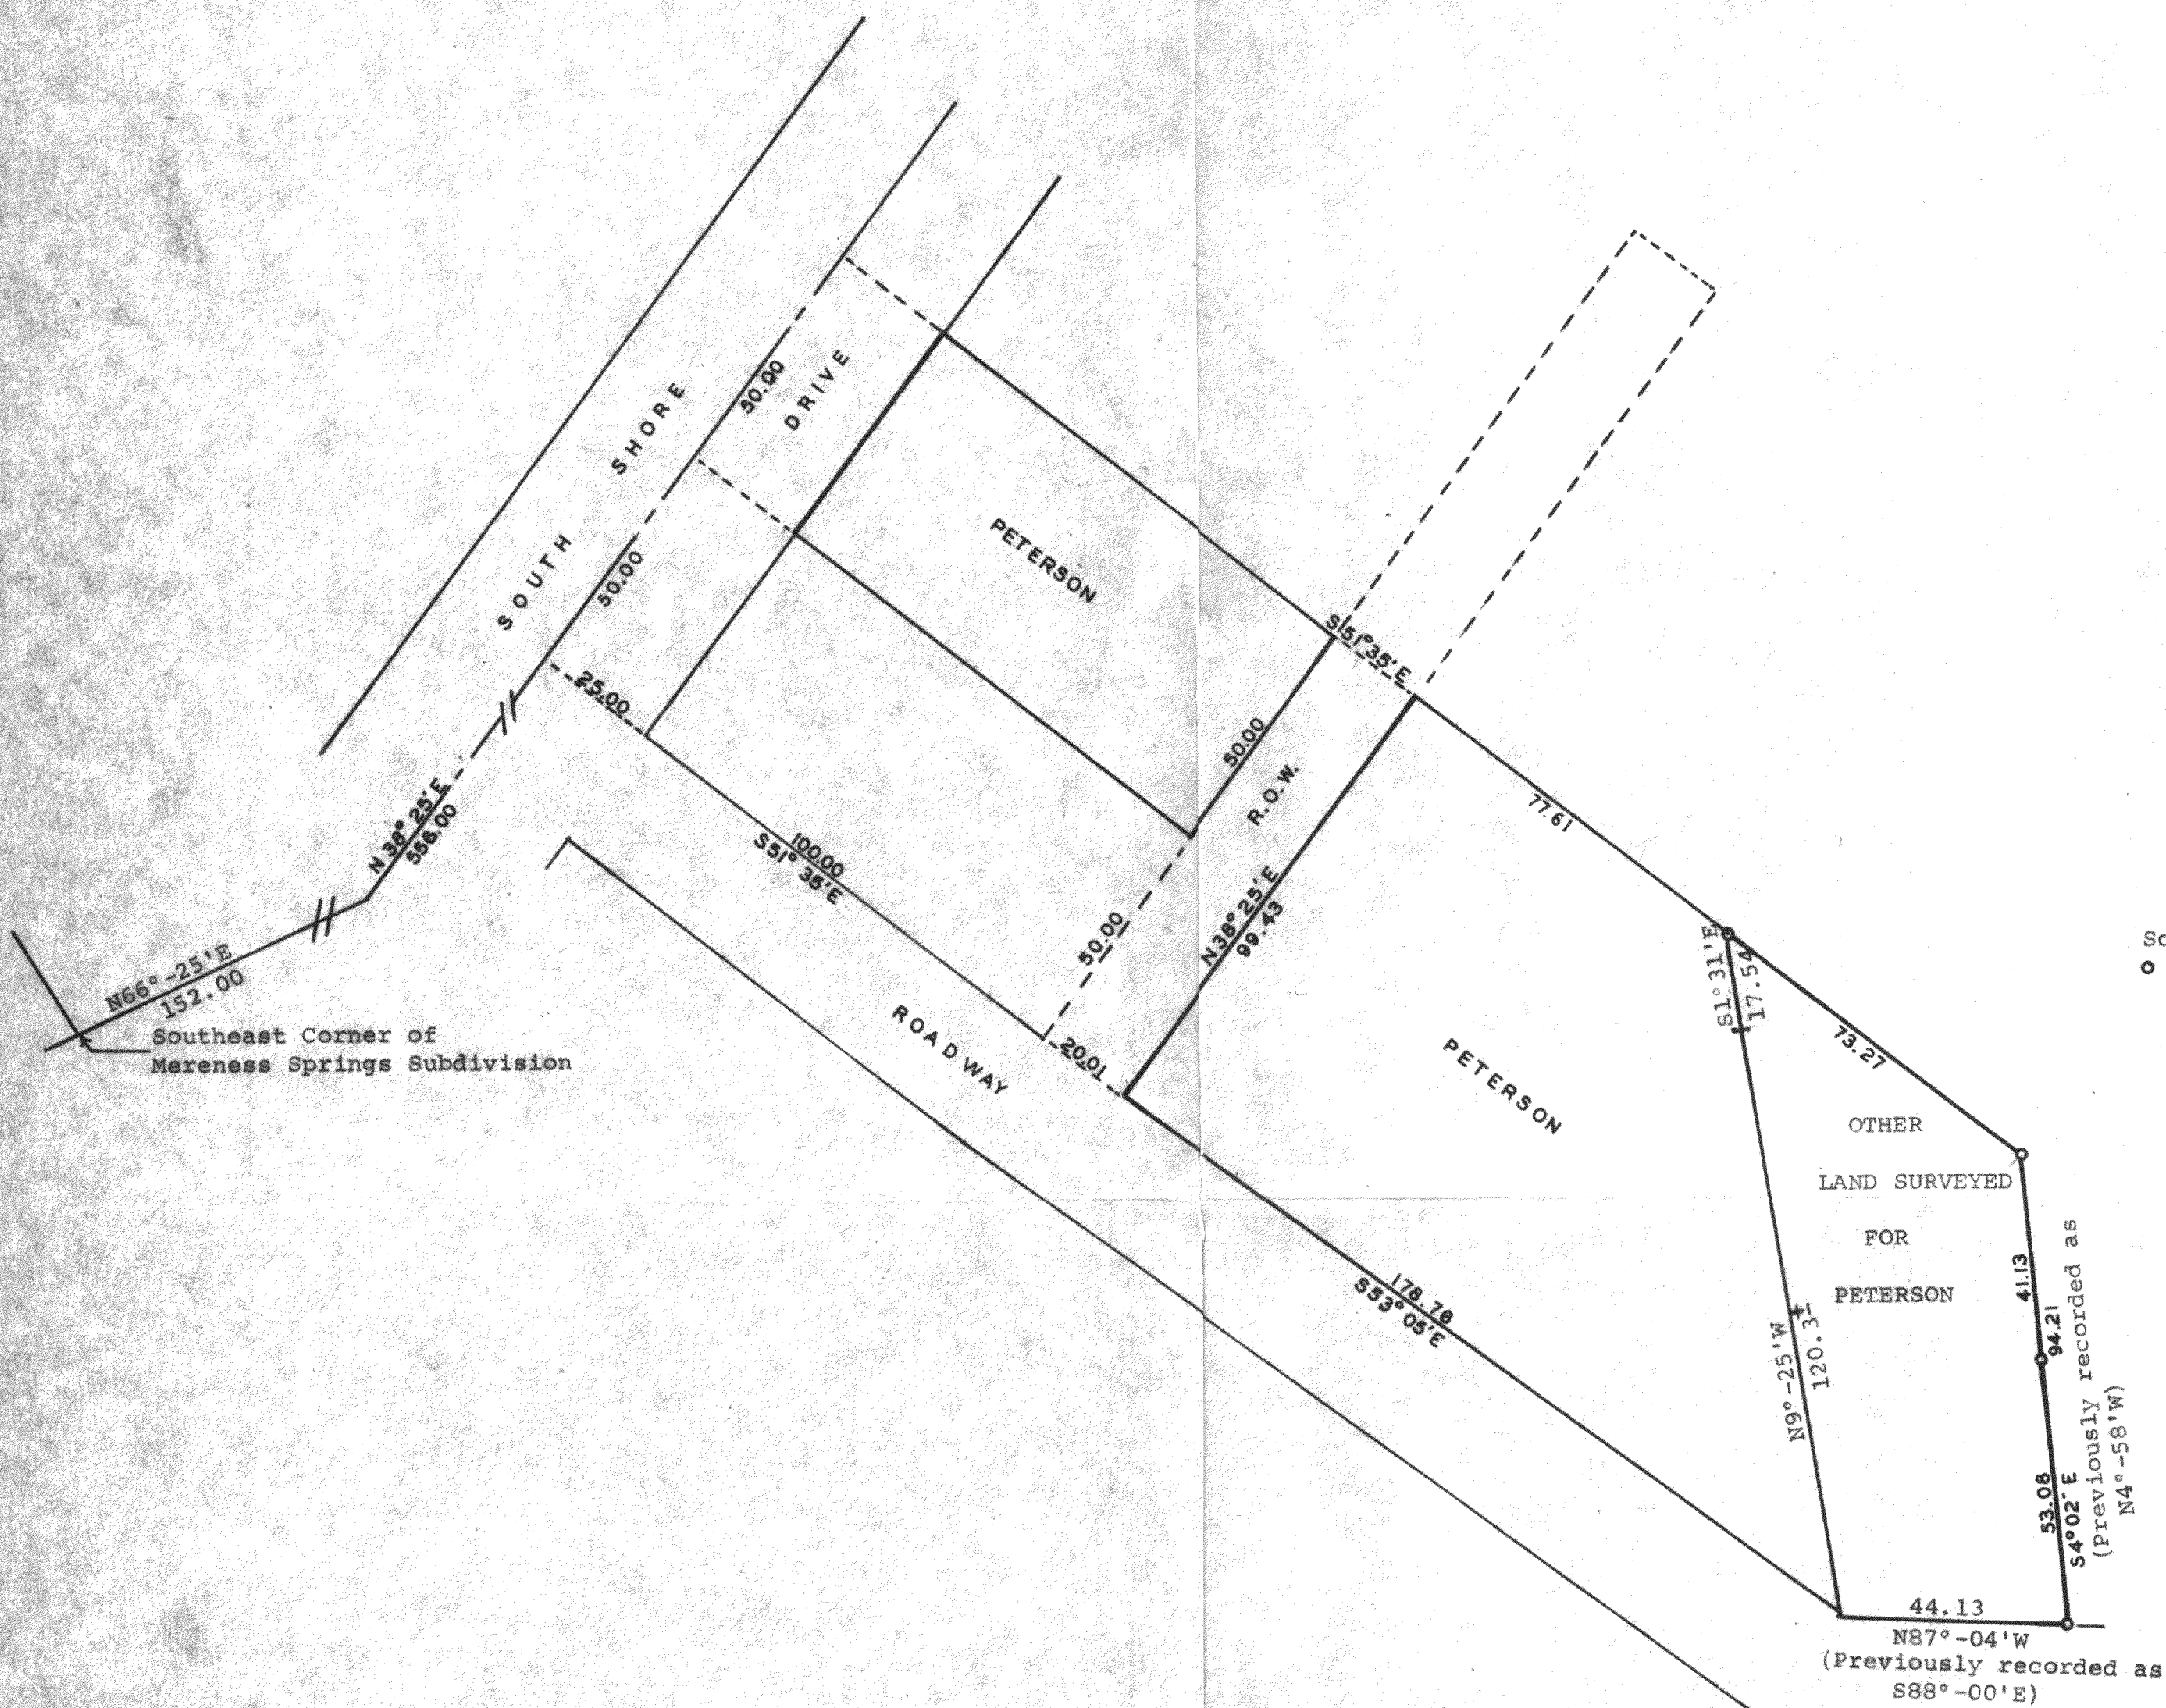

Scale - 1" = 30'
○ = Iron Pipe

Plat of survey of a parcel of land located
in the Southeast $\frac{1}{4}$ of Section 22, T 2 N,
R 16 E, Walworth County, Wisconsin.
February 21, 1974

George T. Dunham
George T. Dunham, Surveyor

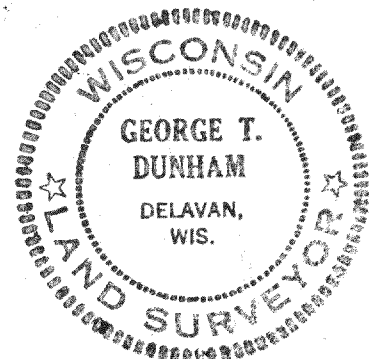

D-22-37
D-22-41
" " 42