



GEORGE T. DUNHAM
SURVEYING & SUBDIVIDING
DELAVER, WISCONSIN

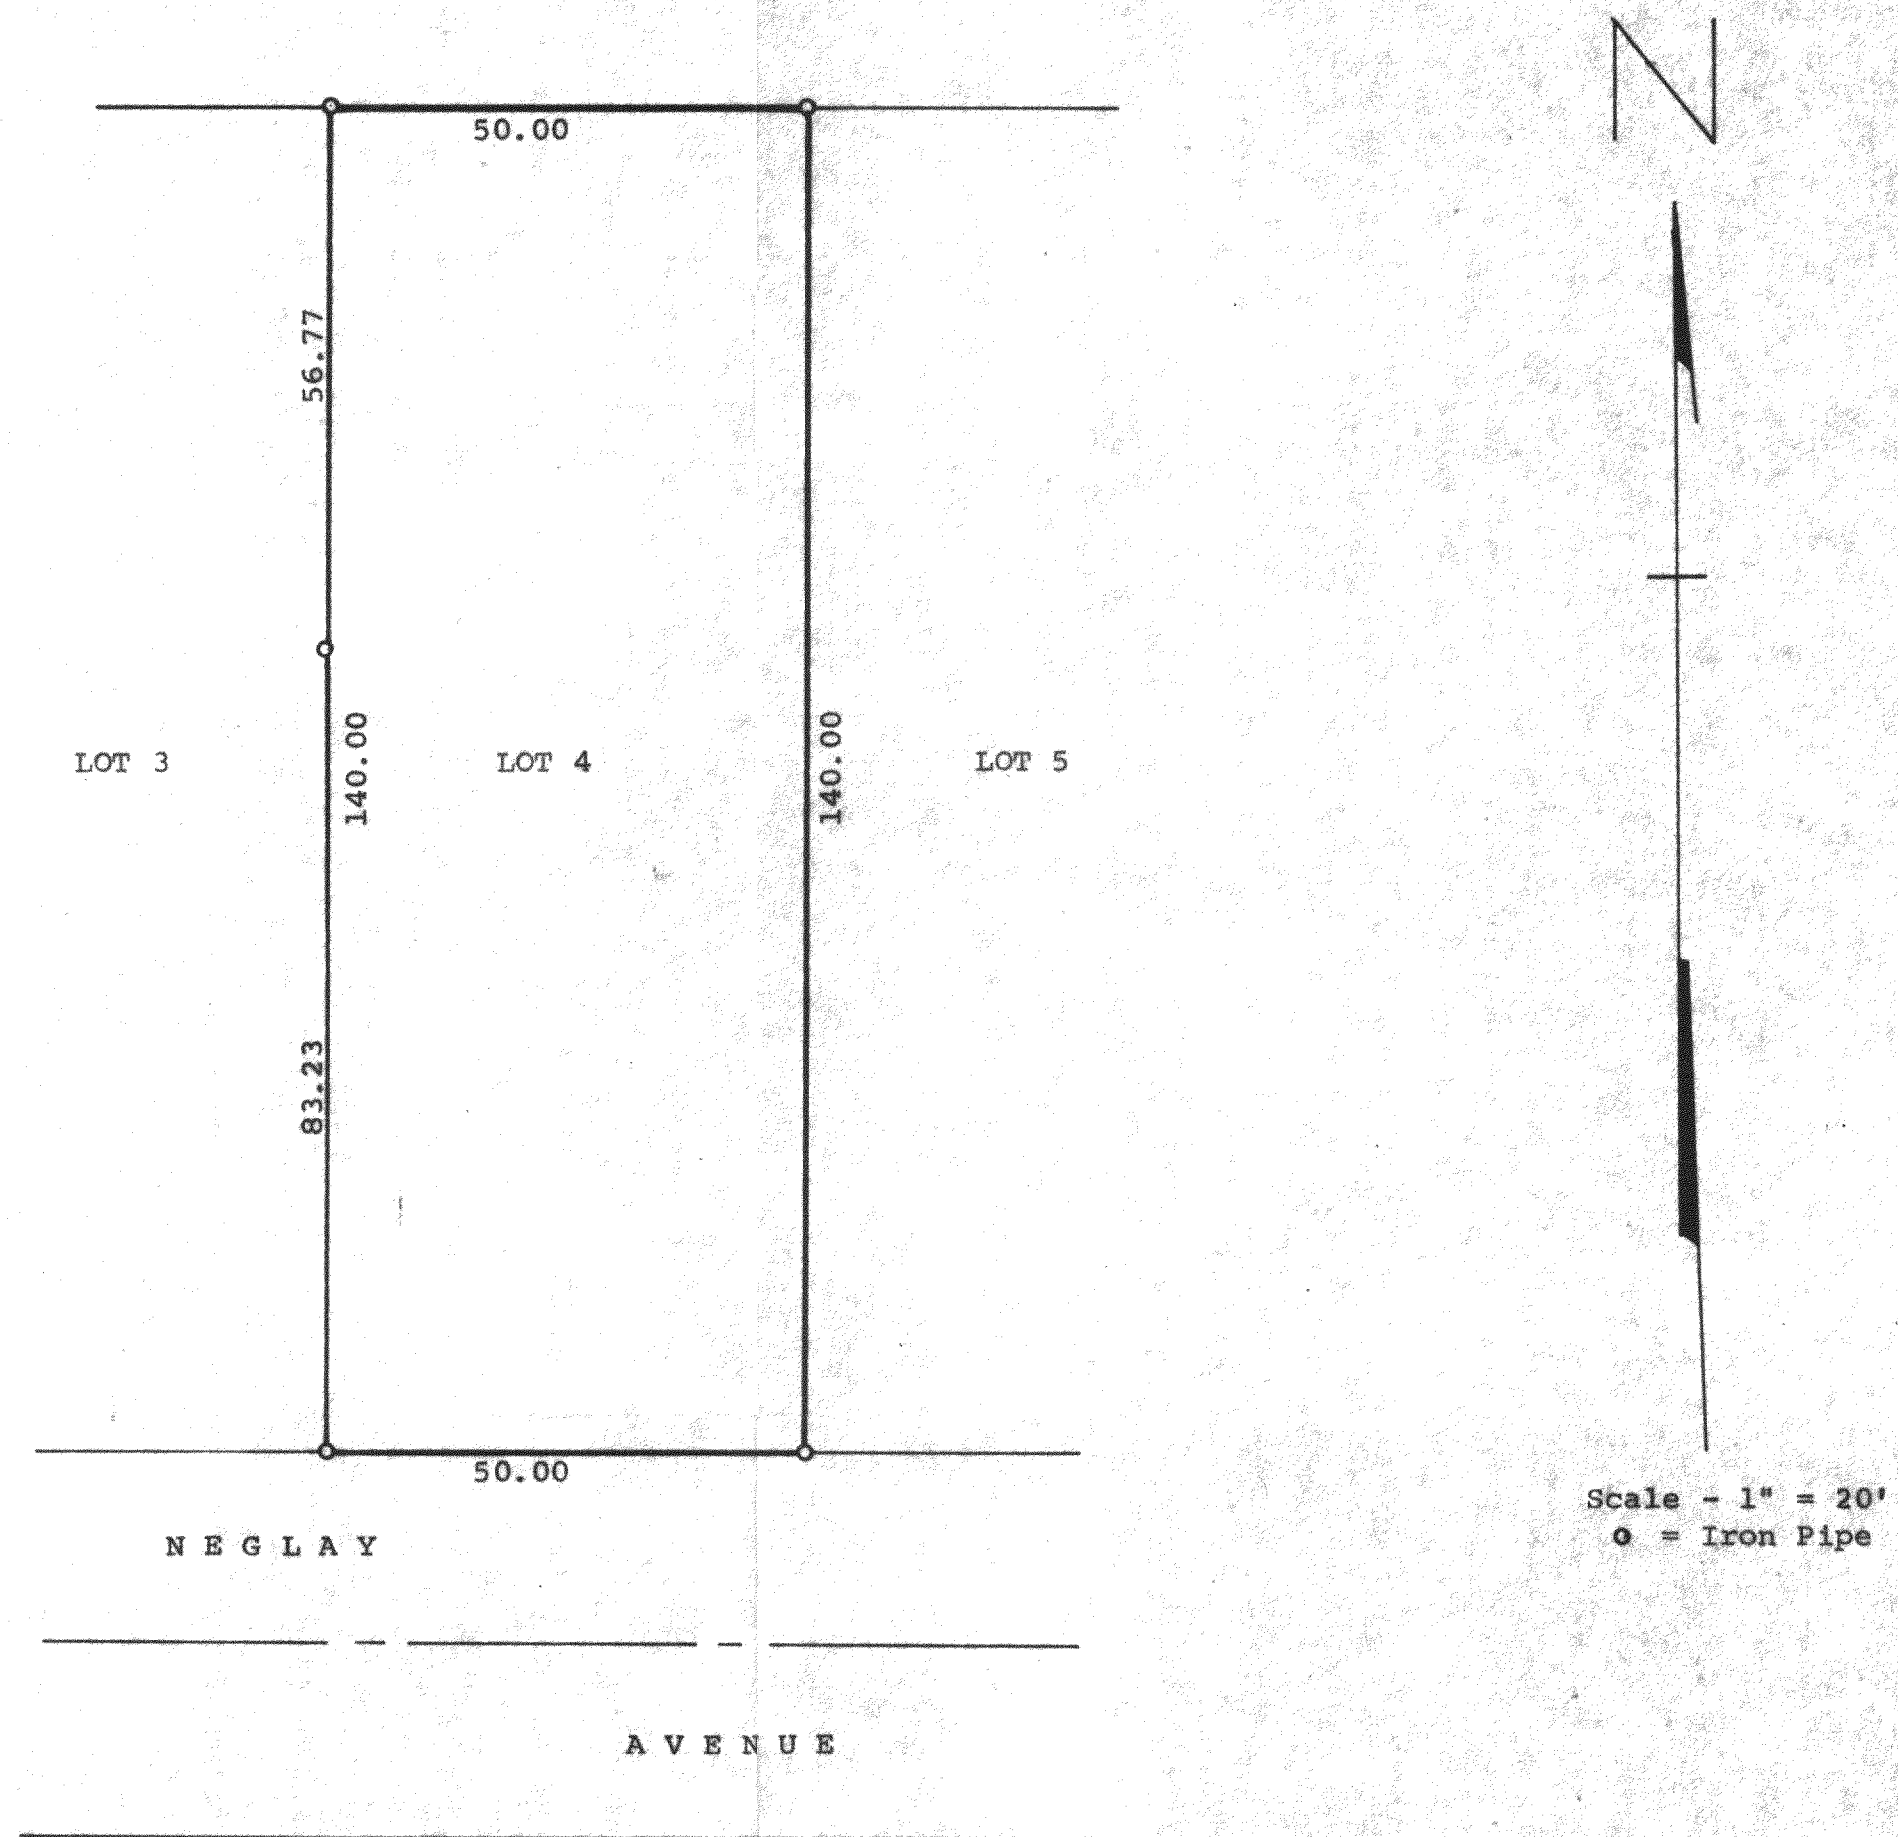

Plat of survey of Lot 4, Block 1 in
Inlet Oaks Subdivision No. 3 located in
Section 22, T 2 N, R 16 E, Walworth County,
Wisconsin.
April 9, 1974

George T. Dunham
George T. Dunham, Surveyor

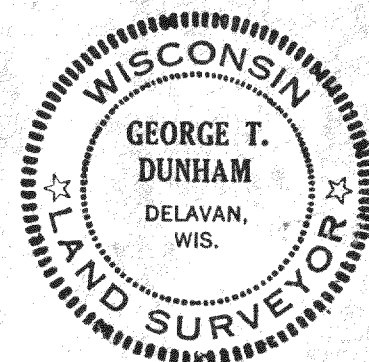

FIN3-3

216-474