


GEORGE T. DUNHAM
SURVEYING & SUBDIVIDING
DELAVAN, WISCONSIN

N


Scale - 1" = 80'

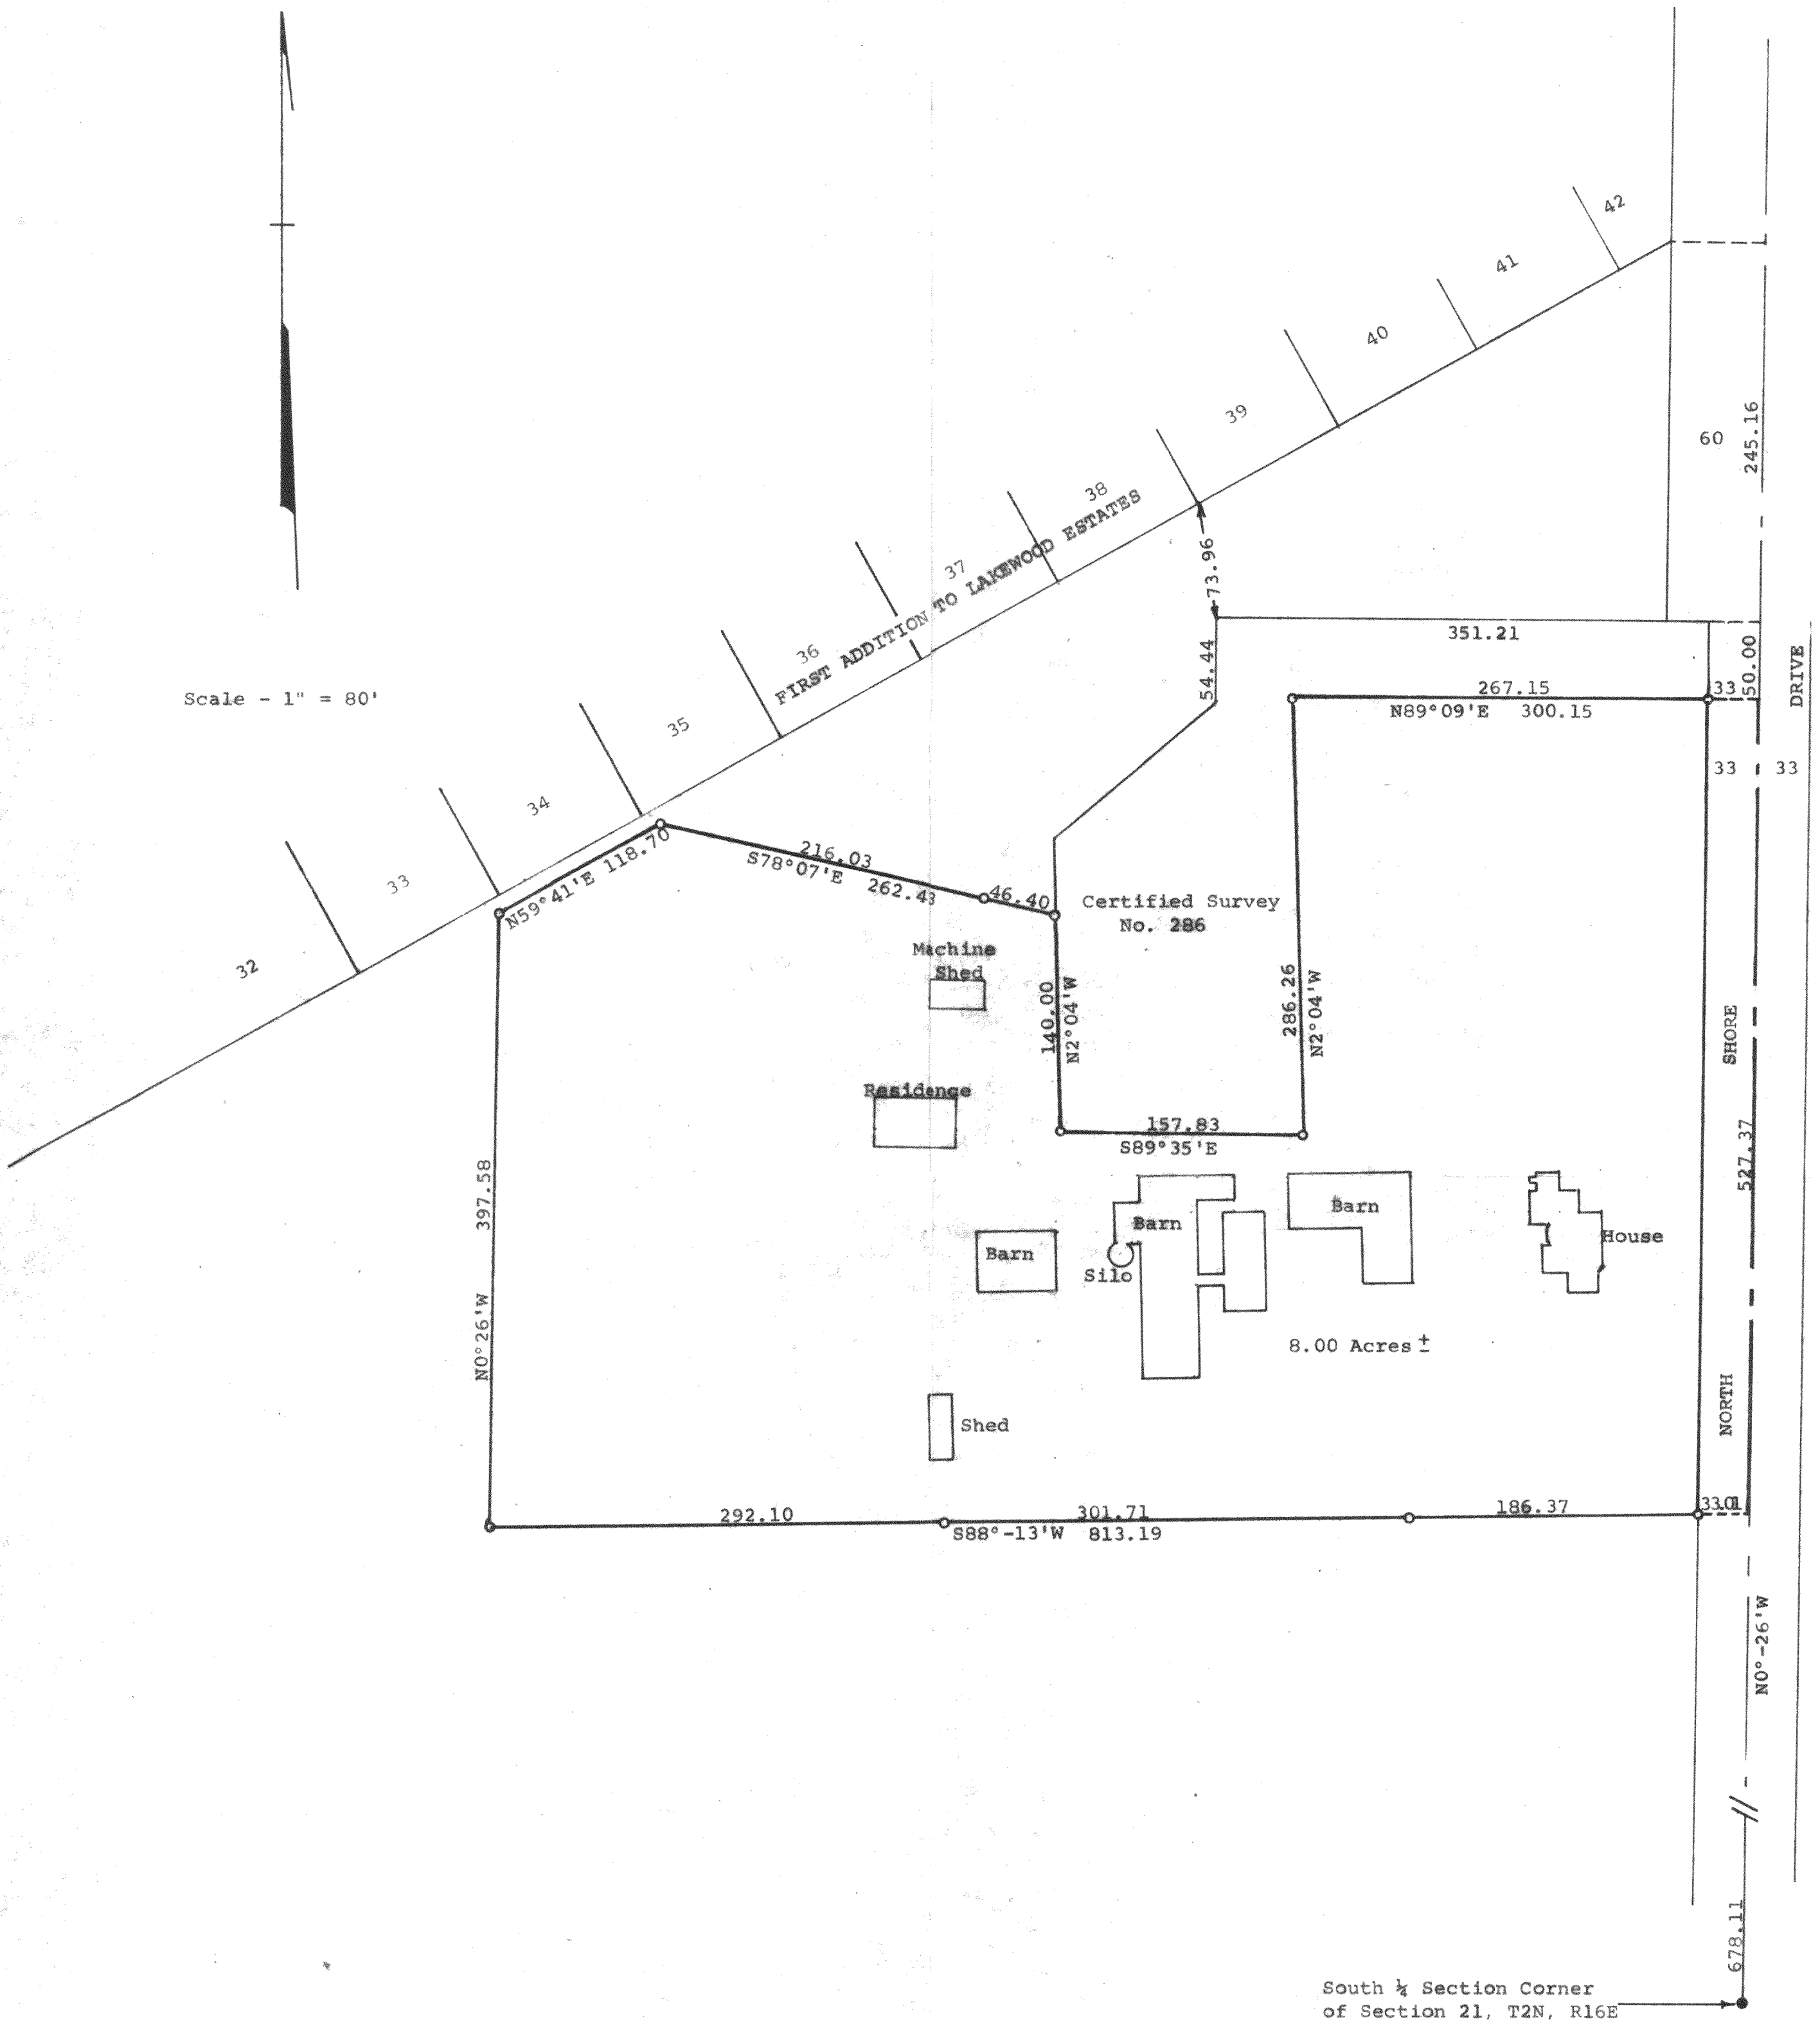

South 1/4 Section Corner
of Section 21, T2N, R16E

Plat of survey of a parcel of land located in the Southwest 1/4 of
Section 21, T 2 N, R 16 E, Walworth County, Wisconsin.
September 13, 1974

George T. Dunham
George T. Dunham, Surveyor

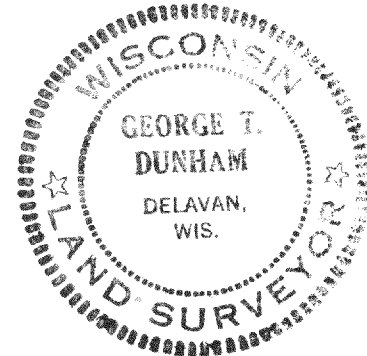

D-21-2A 5 + Shorewood Condo

+ Cert. Survey 286

216-486