


PLAT OF SURVEY

-OF-

A PART OF LOT 2 CERTIFIED SURVEY MAP NUMBER 1179 RECORDED IN VOLUME 5 OF CERTIFIED SURVEYS ON PAGES 246 AND 247 AS DOCUMENT NO. 71936 IN THE OFFICE OF THE REGISTER OF DEEDS, AND SAID CERTIFIED SURVEY BEING A PART OF LOTS 1, 2, 3, 4 AND 5 OF BARNES AND VON SUSSMILCH SUBDIVISION IN SECTION 33, T2N, R16E, WALWORTH COUNTY, WISCONSIN, DESCRIBED AS FOLLOWS: BEGINNING AT THE MOST SOUTHERLY CORNER OF SAID LOT 2 OF CERTIFIED SURVEY MAP NO. 1179; THENCE NORTH 32°17'42" WEST ALONG THE SOUTHWESTERLY LINE OF SAID LOT 2, 451.96 FEET; THENCE NORTH 49°31'48" EAST, 88.68 FEET; THENCE SOUTH 83°45'24" EAST ALONG THE NORTHEASTERLY LINE OF SAID LOT 2, 71.06 FEET; THENCE SOUTH 35°39'24" EAST, 49.72 FEET; THENCE SOUTH 28°48' EAST 123.26 FEET; THENCE SOUTH 25°36'54" EAST, 26.10 FEET; THENCE SOUTH 53°56'74" WEST 86.90 FEET; THENCE SOUTH 32°17'42" EAST, 215.53 FEET TO THE NORTHWESTERLY LINE OF SOUTH SHORE DRIVE; THENCE SOUTH 57°00' WEST ALONG SAID NORTHWESTERLY LINE 50.00 FEET TO THE PLACE OF BEGINNING.

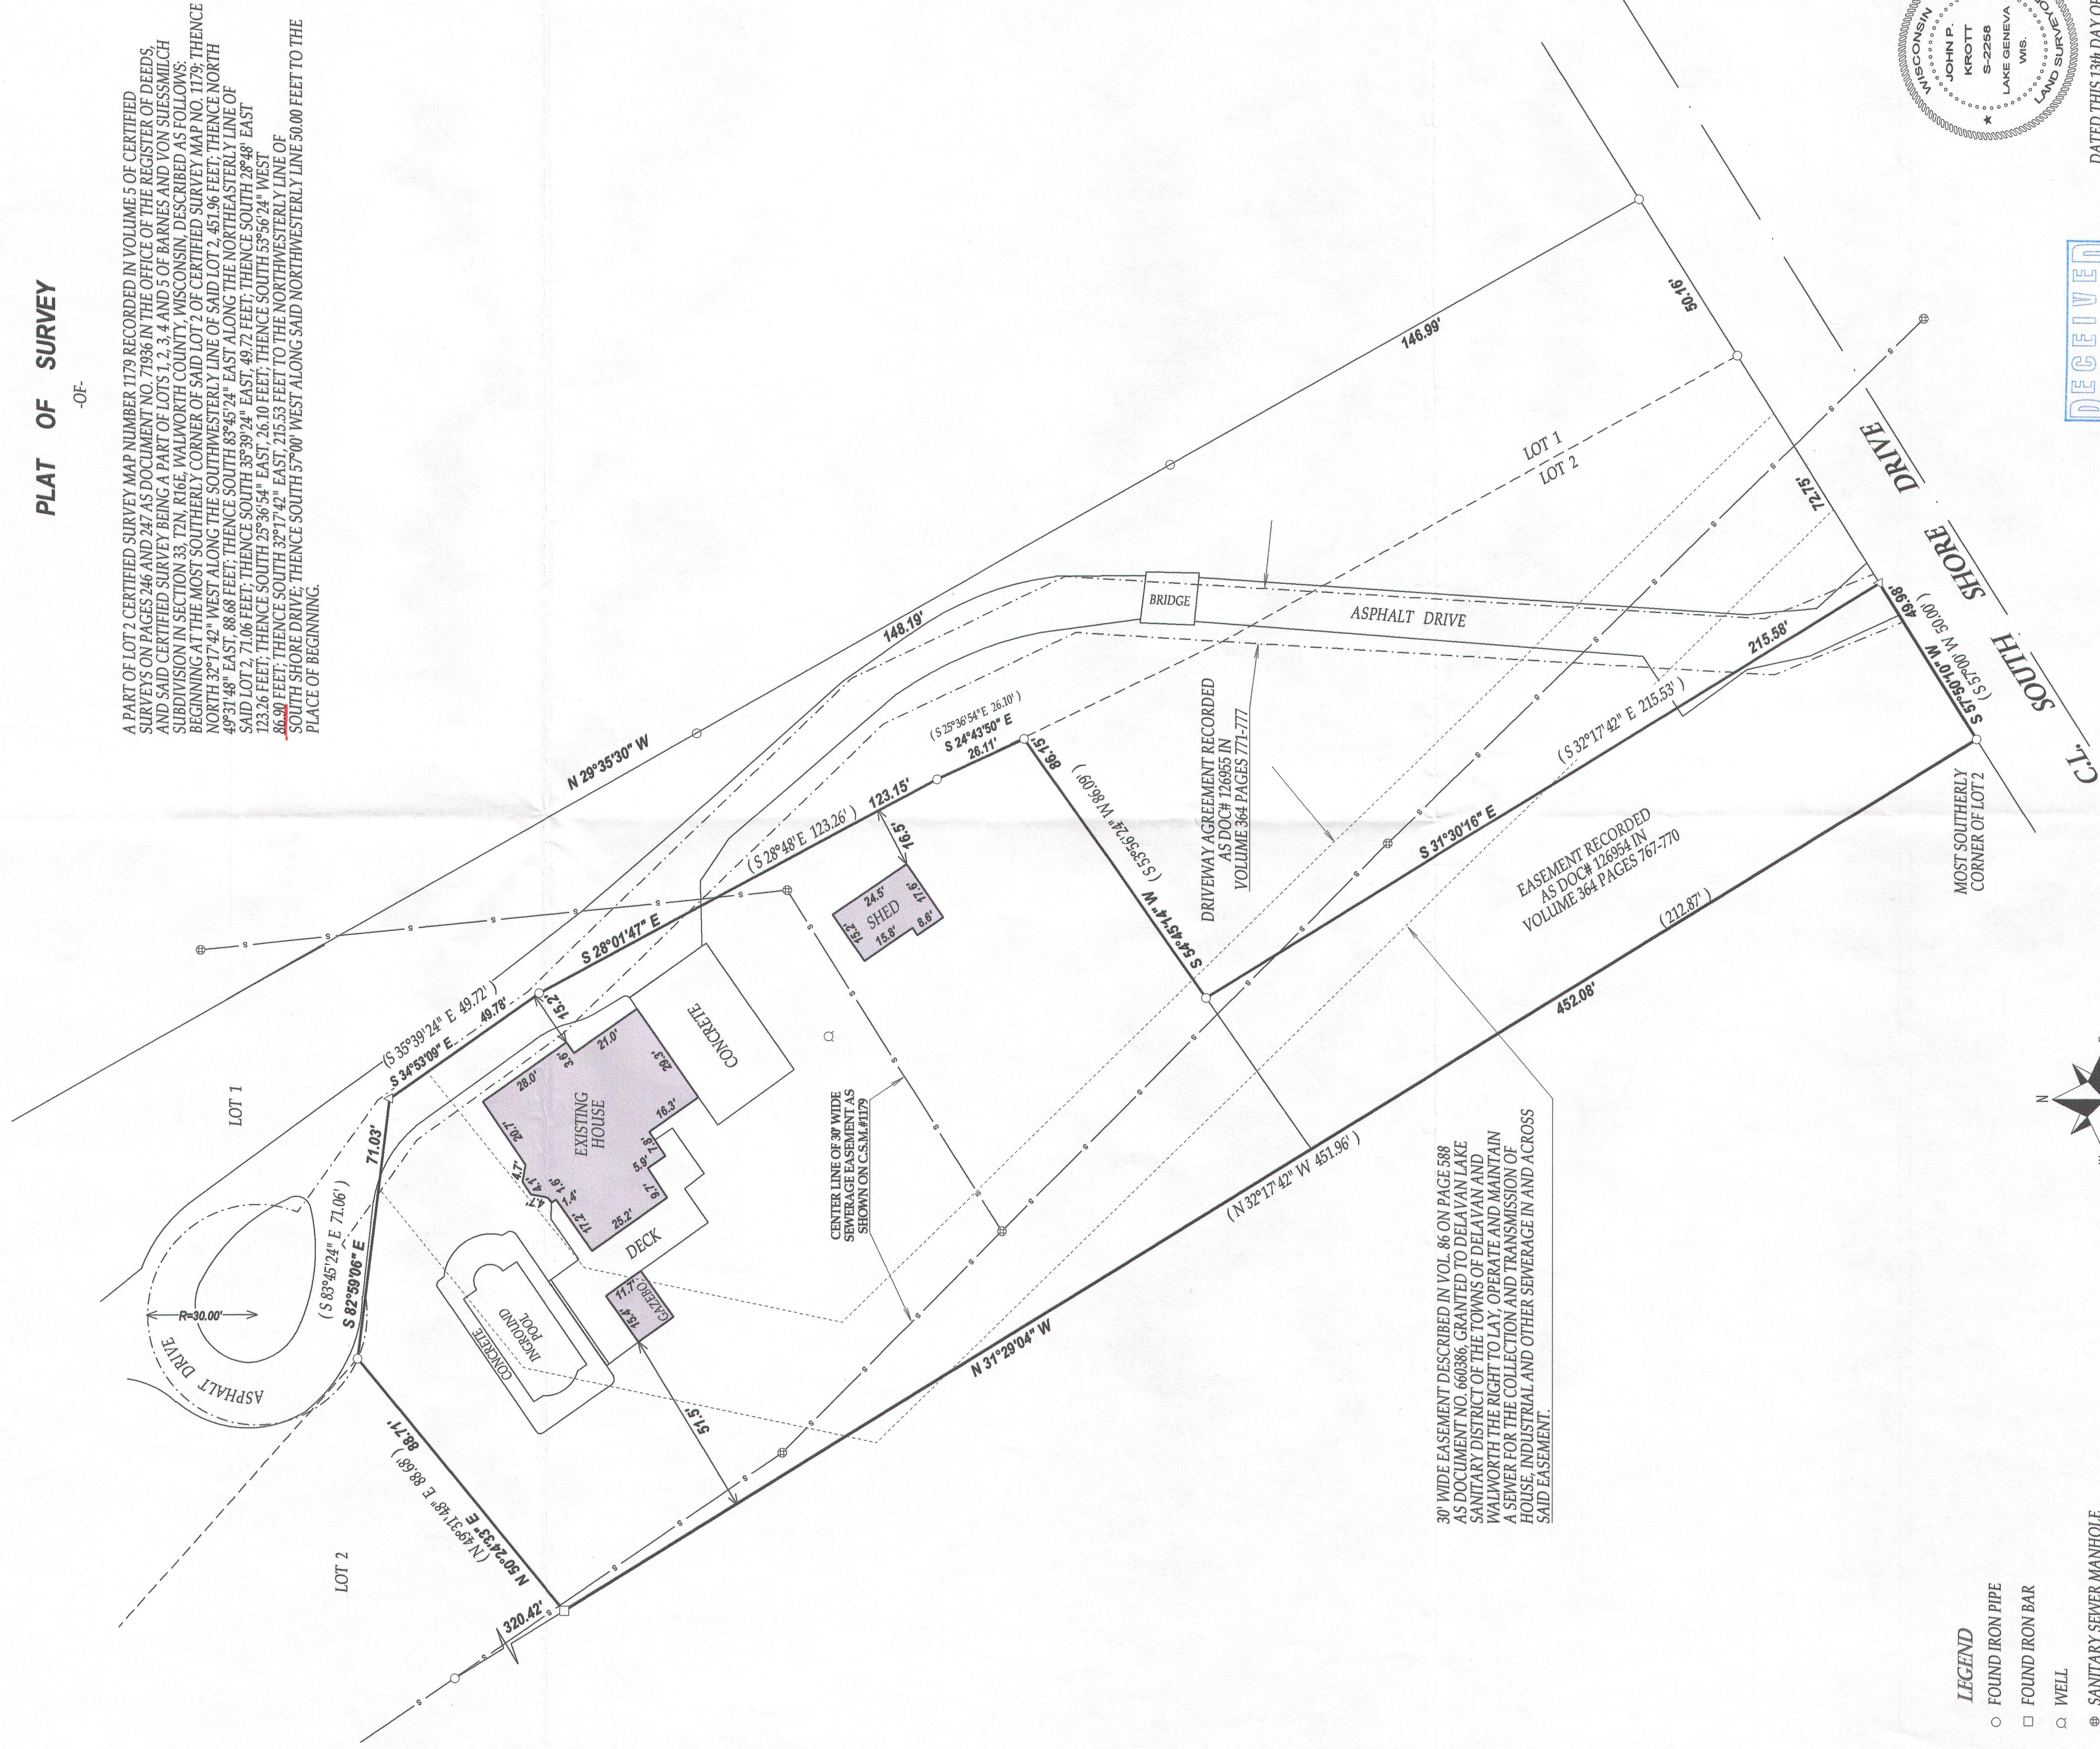


LEGEND

- FOUND IRON PIPE
- FOUND IRON BAR
- ⊙ WELL
- ⊕ SANITARY SEWER MANHOLE
- △ FOUND MAG NAIL


xxx RECORDED AS

TAX ID # FA117900002A

JOB # 13-056

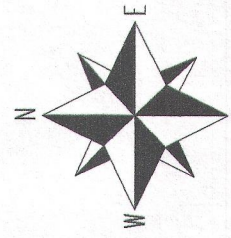

SCALE 1" = 30'

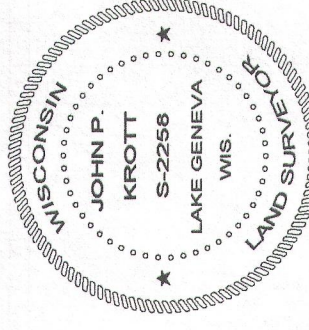

DATED THIS 13th DAY OF MAY 2013

JOHN KROTT S-2258
Wisconsin Registered Land Surveyor
(original if signed in red)

216-5029