
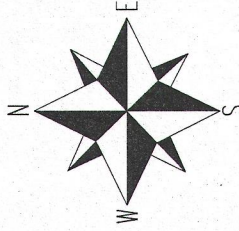


PREPARED FOR
ERIC ANDERSON
512 W. VELVEN AVE. 1F
CHICAGO IL. 60614

PLAT OF SURVEY

KROTT SURVEYING INC.
N3705 WILLOW BEND LANE
LAKE GENEVA WI. 53147
PHONE # (262)248-3697
FAX # (262)249-0639

A STRIP OF LAND OF THE UNIFORM WIDTH OF 50 FEET OFF
FROM THE NORTHEASTERLY SIDE OF LOT NO. 4 IN THE HARRINGTON
SUBDIVISION ACCORDING TO THE PLAT THEREOF OF RECORD
IN THE OFFICE OF THE REGISTER OF DEEDS IN WALWORTH COUNTY
WISCONSIN.

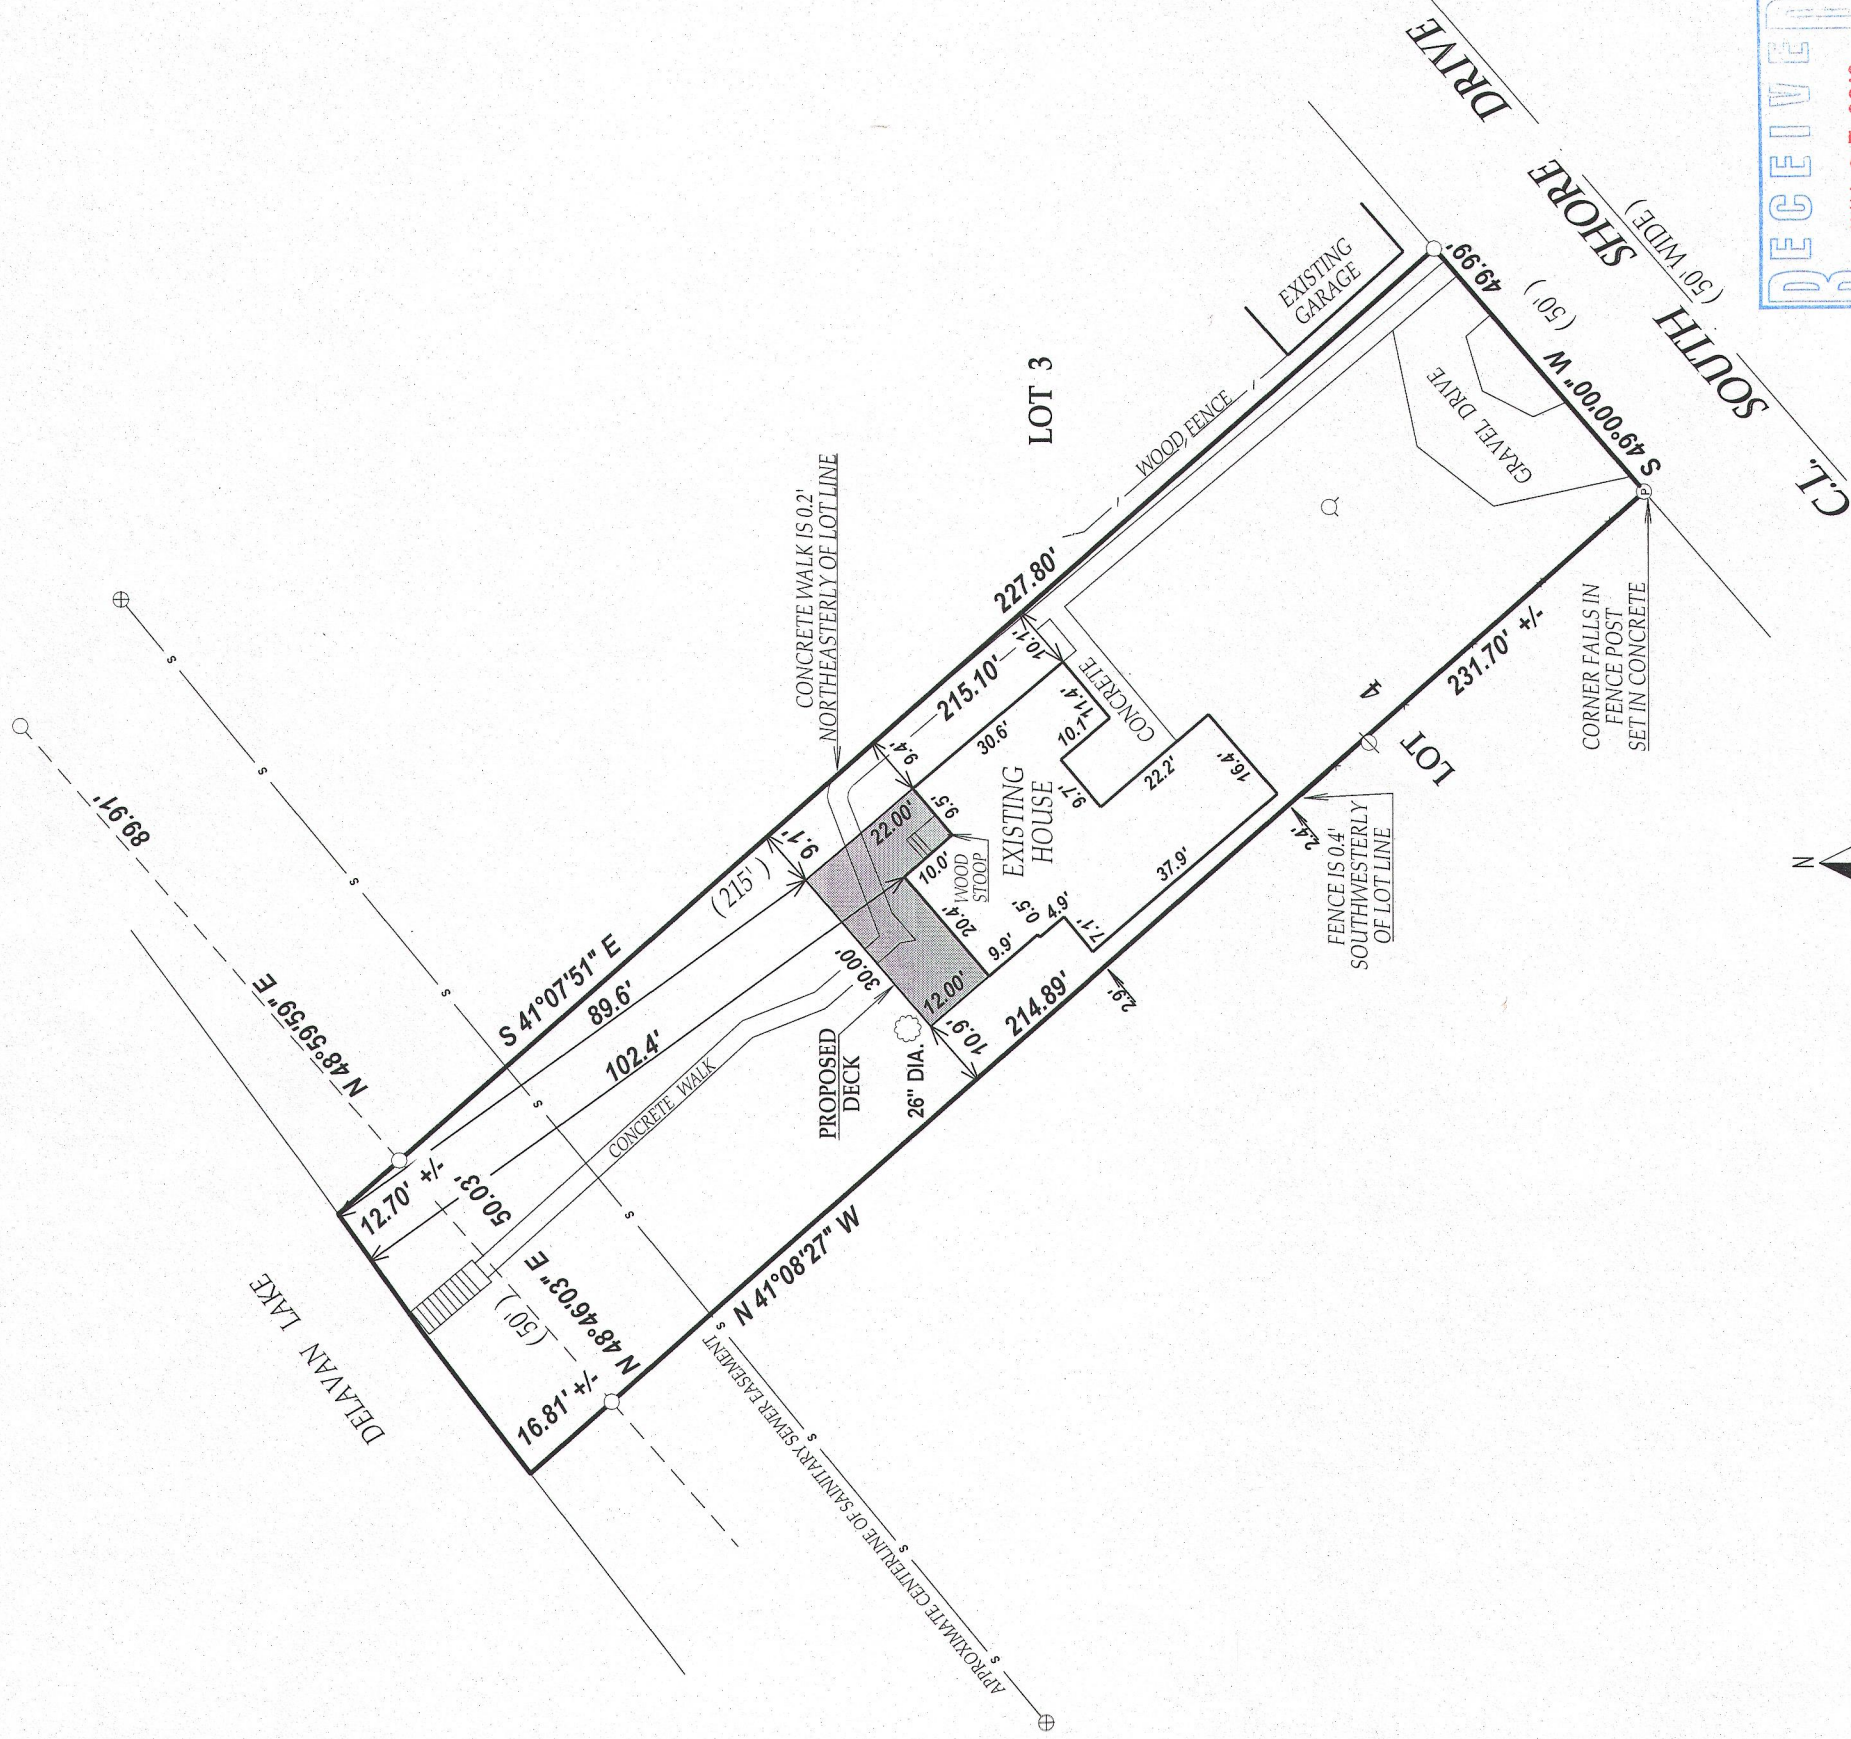


- LEGEND
- FOUND 1" DIA. IRON PIPE
 - ⊕ SANITARY SEWER MANHOLE
 - ⊙ DECIDUOUS TREE
 - ⊙ WELL
 - ⊘ UTILITY POLE
 - (XX) RECORDED AS
- TAX ID # FHA00006
JOB # 13-049

NOTE: BEARINGS ARE REFERENCED TO THE RECORD PLAT

I have surveyed the above-described property and the above map is a true representation thereof and shows the size and location of the property, its exterior boundaries, the location and dimensions of all structures thereon, fences apparent easements and roadways and visible encroachments, if any.

This survey is made for the exclusive use of the present owners of the property, and also those who purchase, mortgage, or insure the title thereto within one (1) year from date hereof; and as to them I warrant the accuracy of said survey map.

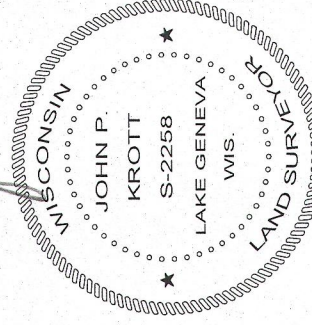

DATED THIS 25th DAY OF APRIL 2013

John P. Krott
JOHN KROTT S - 2258
Wisconsin Registered Land Surveyor
(original if signed in red)

216-5032