
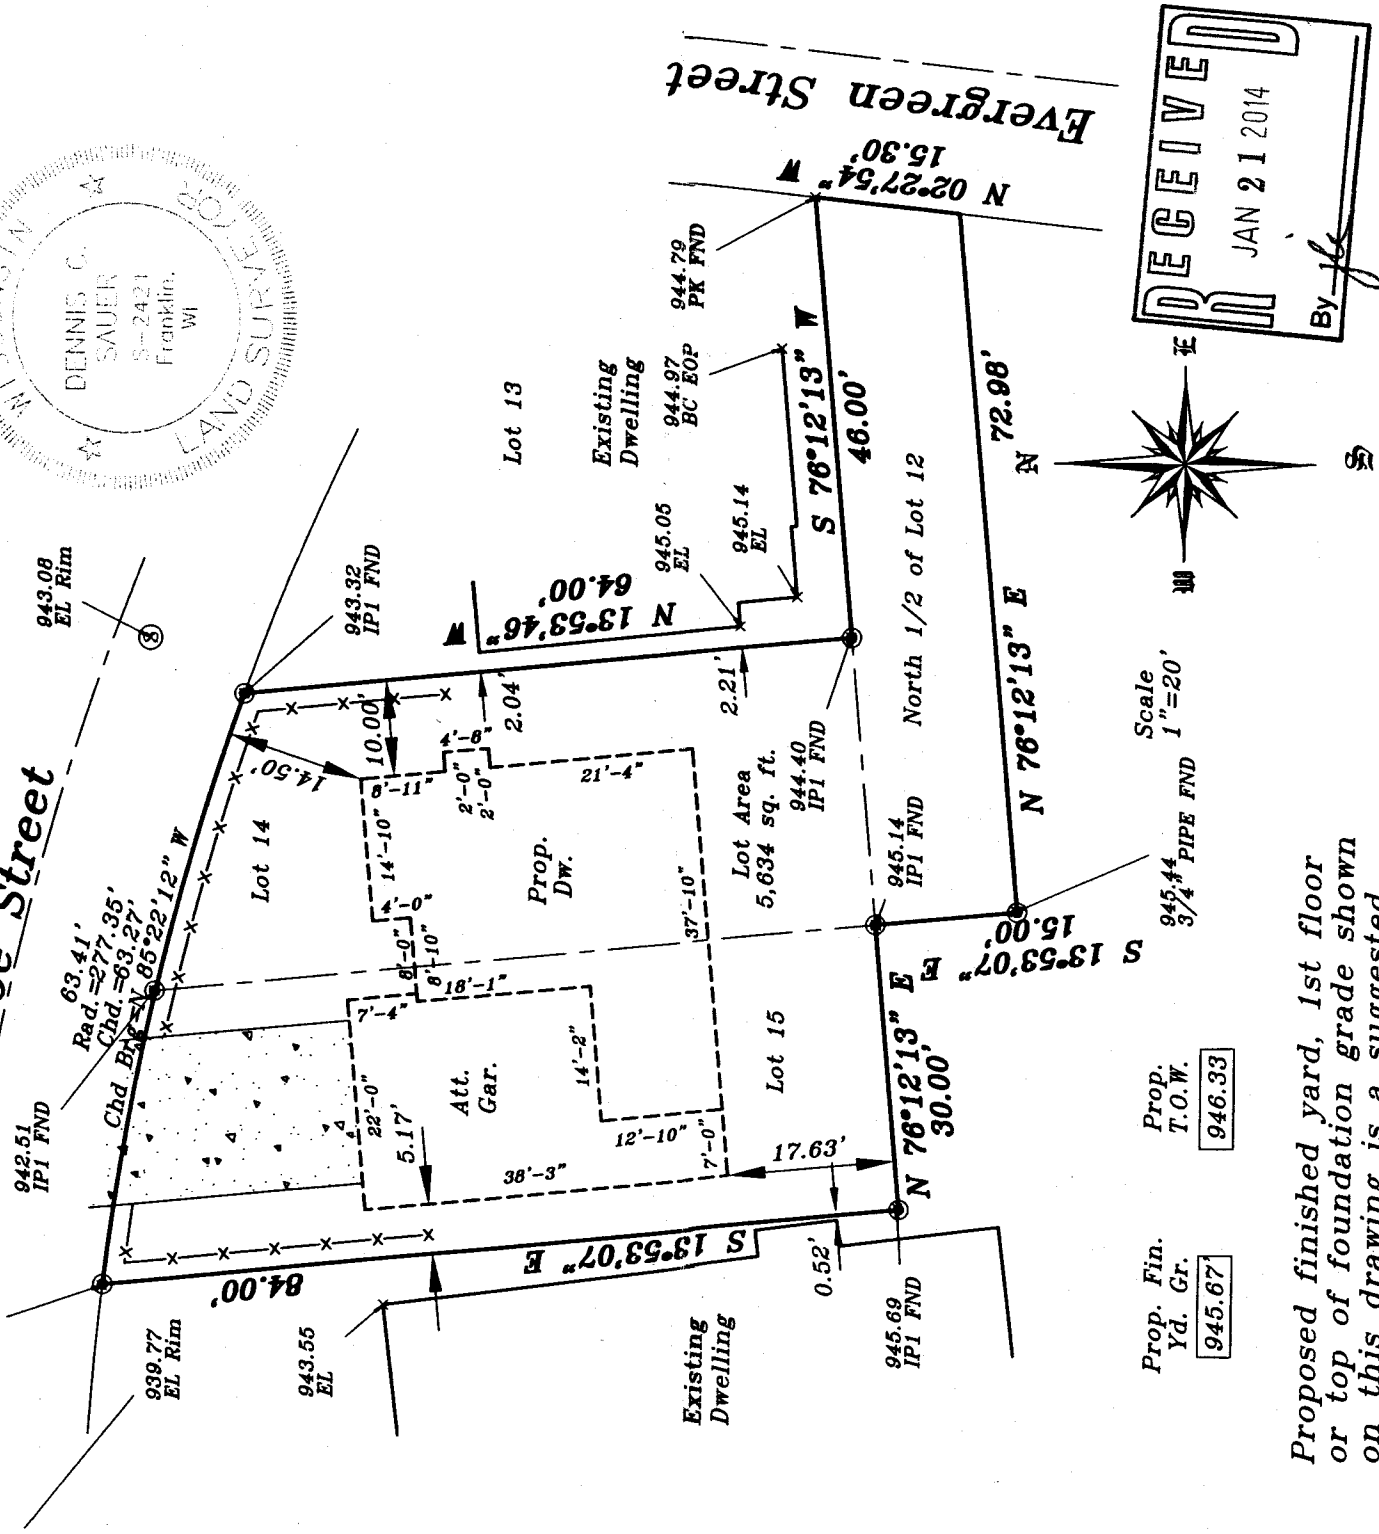


PLAT OF SURVEY

LEGAL DESCRIPTION: Lots 14 and 15, and the North 1/2 of the of Lot 12, Block Q in **DELAVAL LAKE ASSEMBLY GROUNDS**, located in the Northeast 1/4 of Section 28, Town 2 North, Range 16 East, City of Delavan, Walworth County, Wisconsin.

Survey No. 104274

Monroe Street
1ST AND

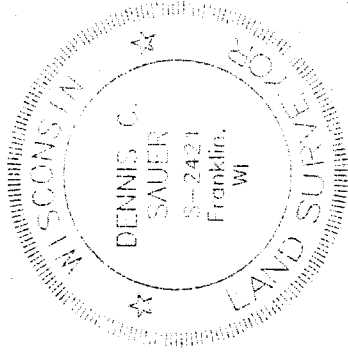

Proposed finished yard, 1st floor or top of foundation grade shown on this drawing is a suggested grade and should be verified by the owner and/or the builder.

METROPOLITAN SURVEY SERVICE, INC.

REGISTERED LAND SURVEYORS AND CIVIL ENGINEERS

PH. (414) 529-5380
FAX (414) 529-9787

email address: survey@metropolitansurvey.com

O — Denotes Iron Pipe Set

000.0 — Denotes Proposed Grade

—x—x—x—Denotes Proposed Silt Screen

FCLA-180

FdLA -176

THIS SURVEY IS MADE FOR THE EXCLUSIVE USE OF THE PRESENT OWNERS OF THE PROPERTY AND ALSO THOSE WHO PURCHASE, MORTGAGE, OR GUARANTEE THE TITLE THERETO WITHIN ONE (1) YEAR FROM THE DATE HEREOF.

SIGNED

Dennis C. Sauer

Registered Land Surveyor S-2421