


GEORGE T. DUNHAM
SURVEYING & SUBDIVIDING
DELAVER, WISCONSIN

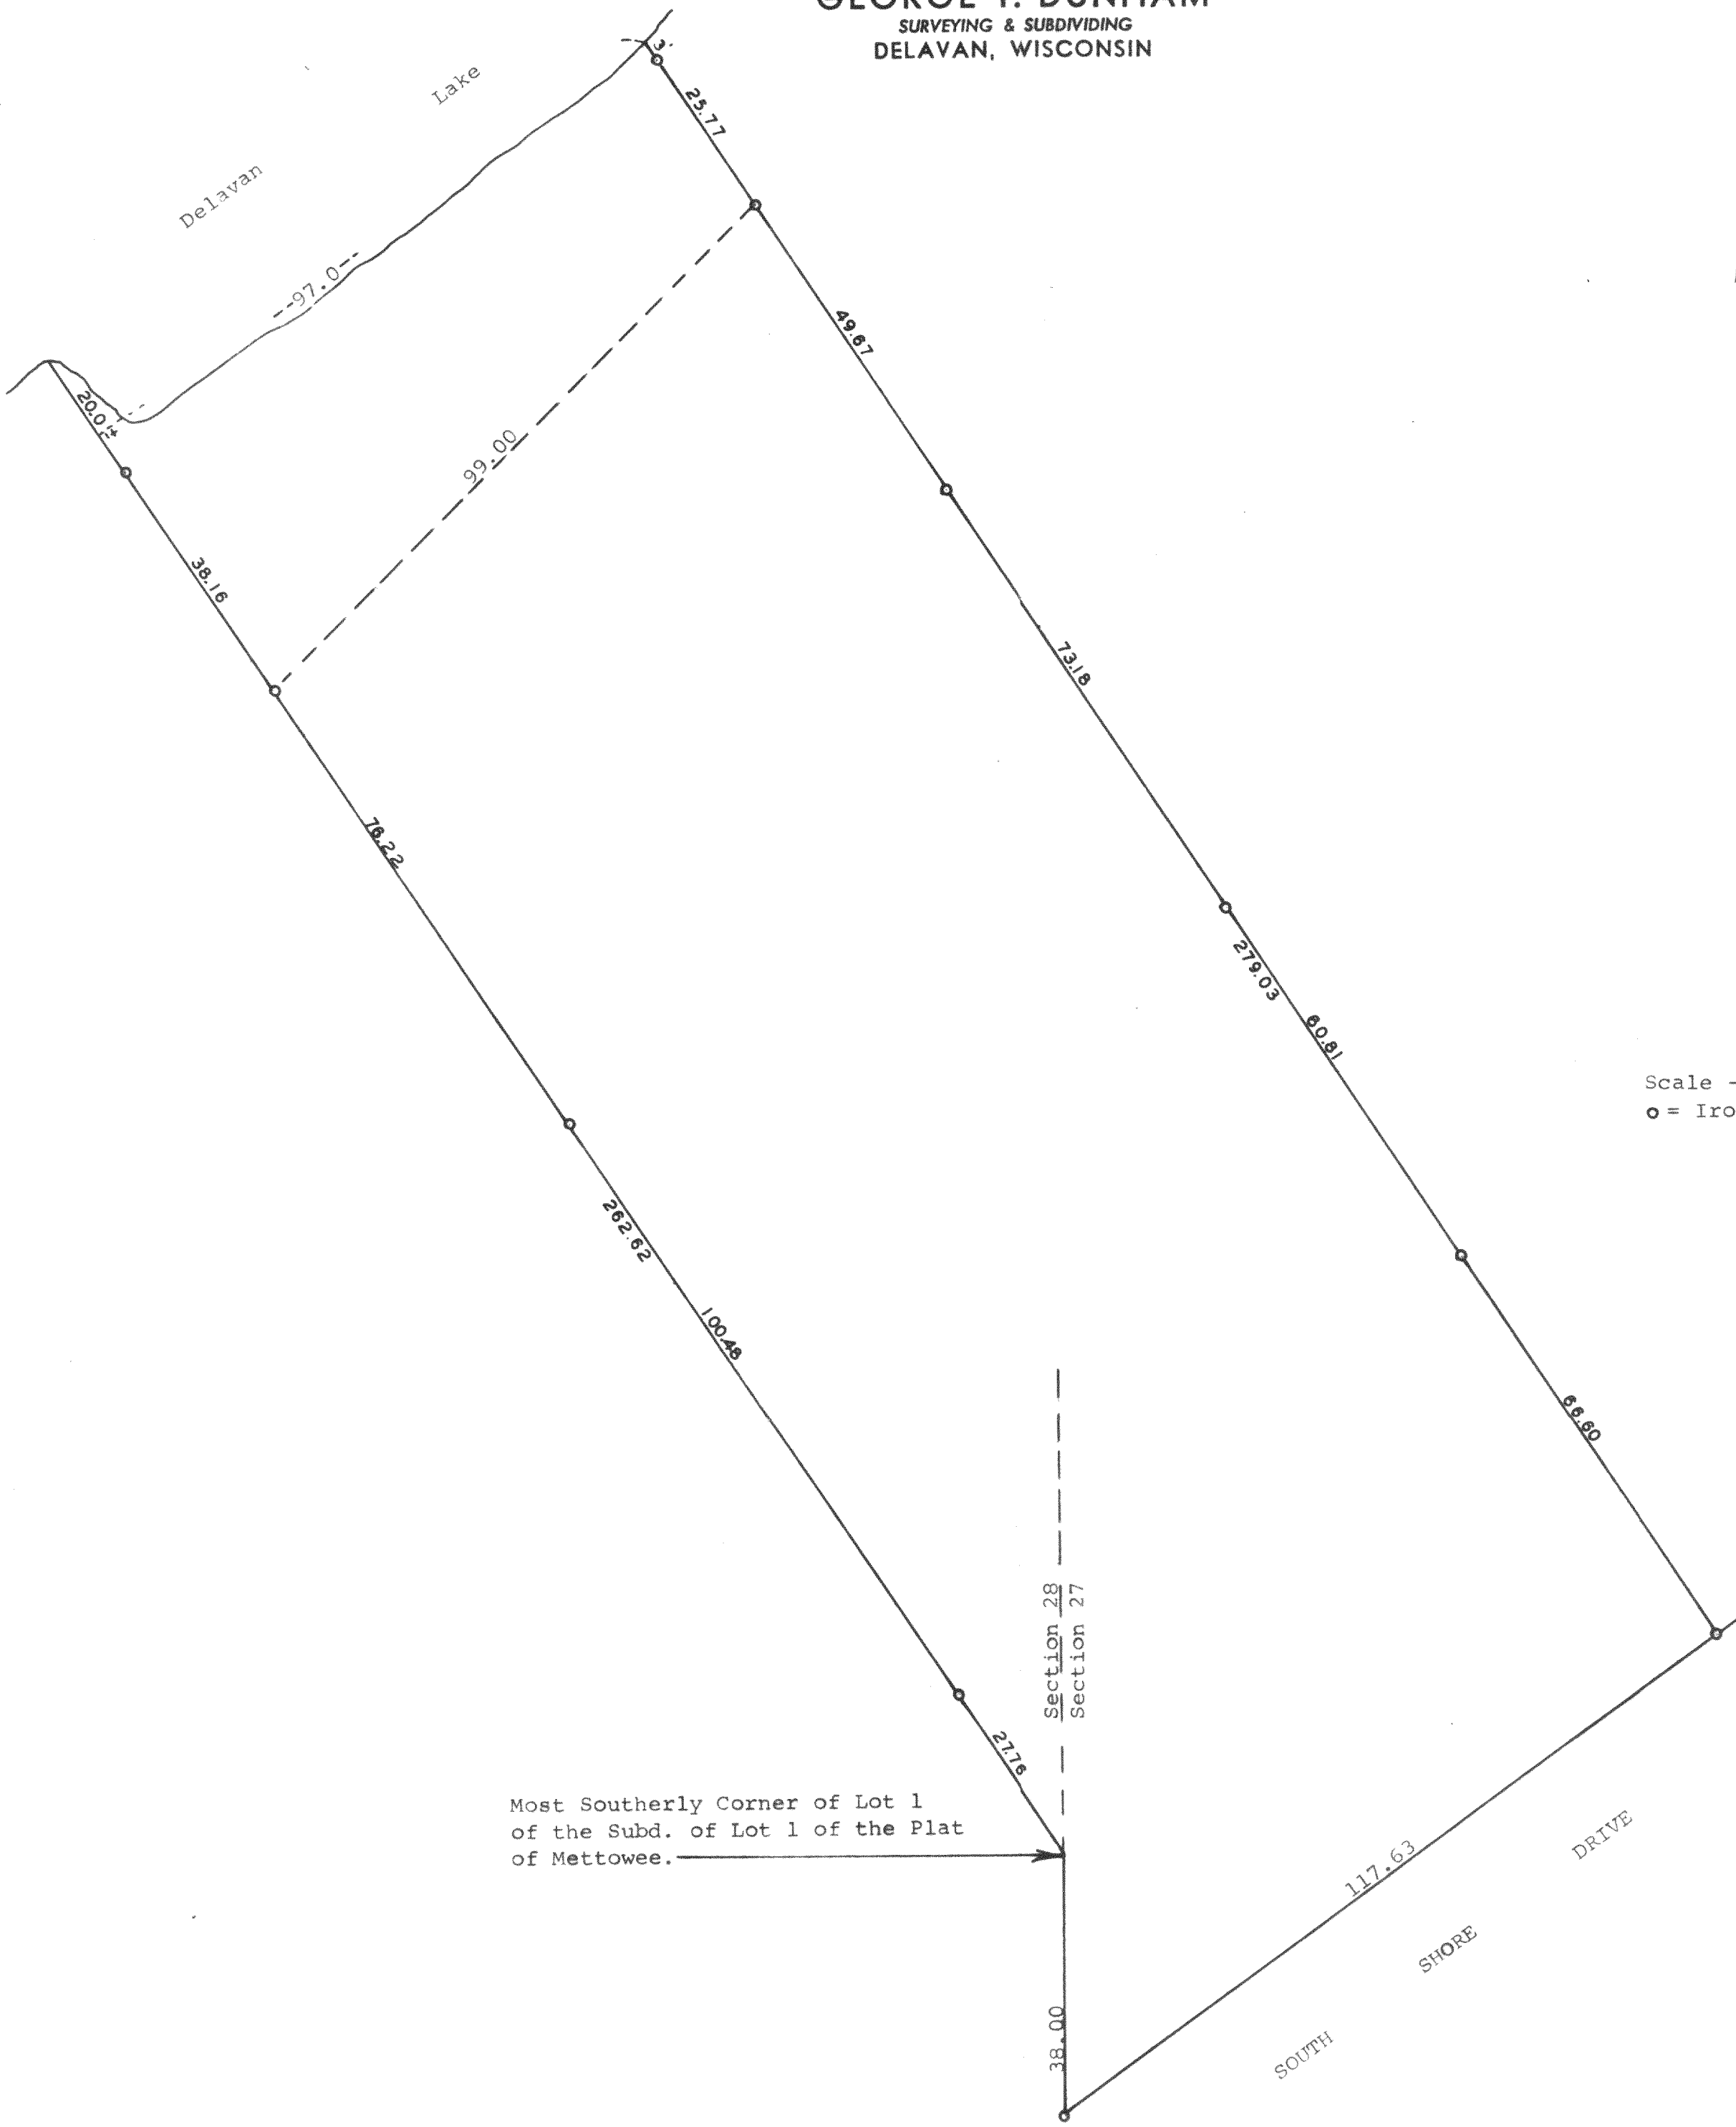


Scale - 1" = 20'
○ = Iron Pipe or Rod

Most Southerly Corner of Lot 1
of the Subd. of Lot 1 of the Plat
of Mettowee.

Plat of survey of part of Lot 1 of the Subdivision of Lot 1
of the Plat of Mettowee, located in Section 28, T 2 N, R 16 E,
and also a part of Section 27, T 2 N, R 16 E, Walworth County,
Wisconsin. (Delmar Beach Property)
April 6, 1973

George T. Dunham
George T. Dunham, Surveyor

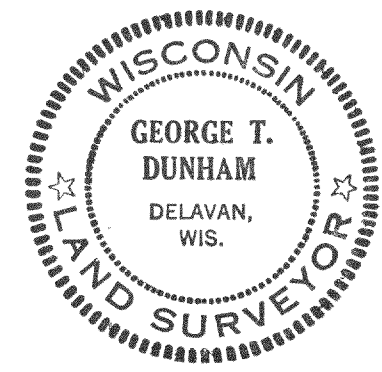

FMTI-2

216-529