



Point described as being located 63.5 feet East of
the NE corner of the $\frac{1}{4}$ of the $\frac{1}{4}$ of the $\frac{1}{4}$ of the SW $\frac{1}{4}$ of
Section 29, T 2 N, R 16 E.

NORTH SHORE
S89°-15'-24"W
314.23
D R I V E
2475

Scale - 1" = 50'
○ = Iron Pipe
● = Concrete Monument

Plat of survey of a parcel of land located in the Southeast
fractional $\frac{1}{4}$ of the Southwest fractional $\frac{1}{4}$ of fractional
Section 29 and in the Northeast fractional $\frac{1}{4}$ of the Northwest
fractional $\frac{1}{4}$ of Section 32, T 2 N, R 16 E, Walworth County,
Wisconsin, described as follows: Beginning at a point located
63.5 feet East of the Northeast corner of the West fractional
 $\frac{1}{4}$ of the Southeast fractional $\frac{1}{4}$ of the Southwest fractional $\frac{1}{4}$ of
said fractional Section 29; thence S89°15'24"W along the north line
of said Southeast fractional $\frac{1}{4}$ of the Southwest fractional $\frac{1}{4}$
314.23 feet to the northeast corner of land owned by Harriet S.
Stevens; thence S0°50'-57"E along said Stevens east line, 1550.26
feet more or less to the shore of Delavan Lake, 379.8 feet more or less to
a point located S0°-47'E of the place of beginning; thence N0°-47'W
1337.49 feet more or less to the place of beginning.
December 5, 1975

George T. Dunham
George T. Dunham, Surveyor

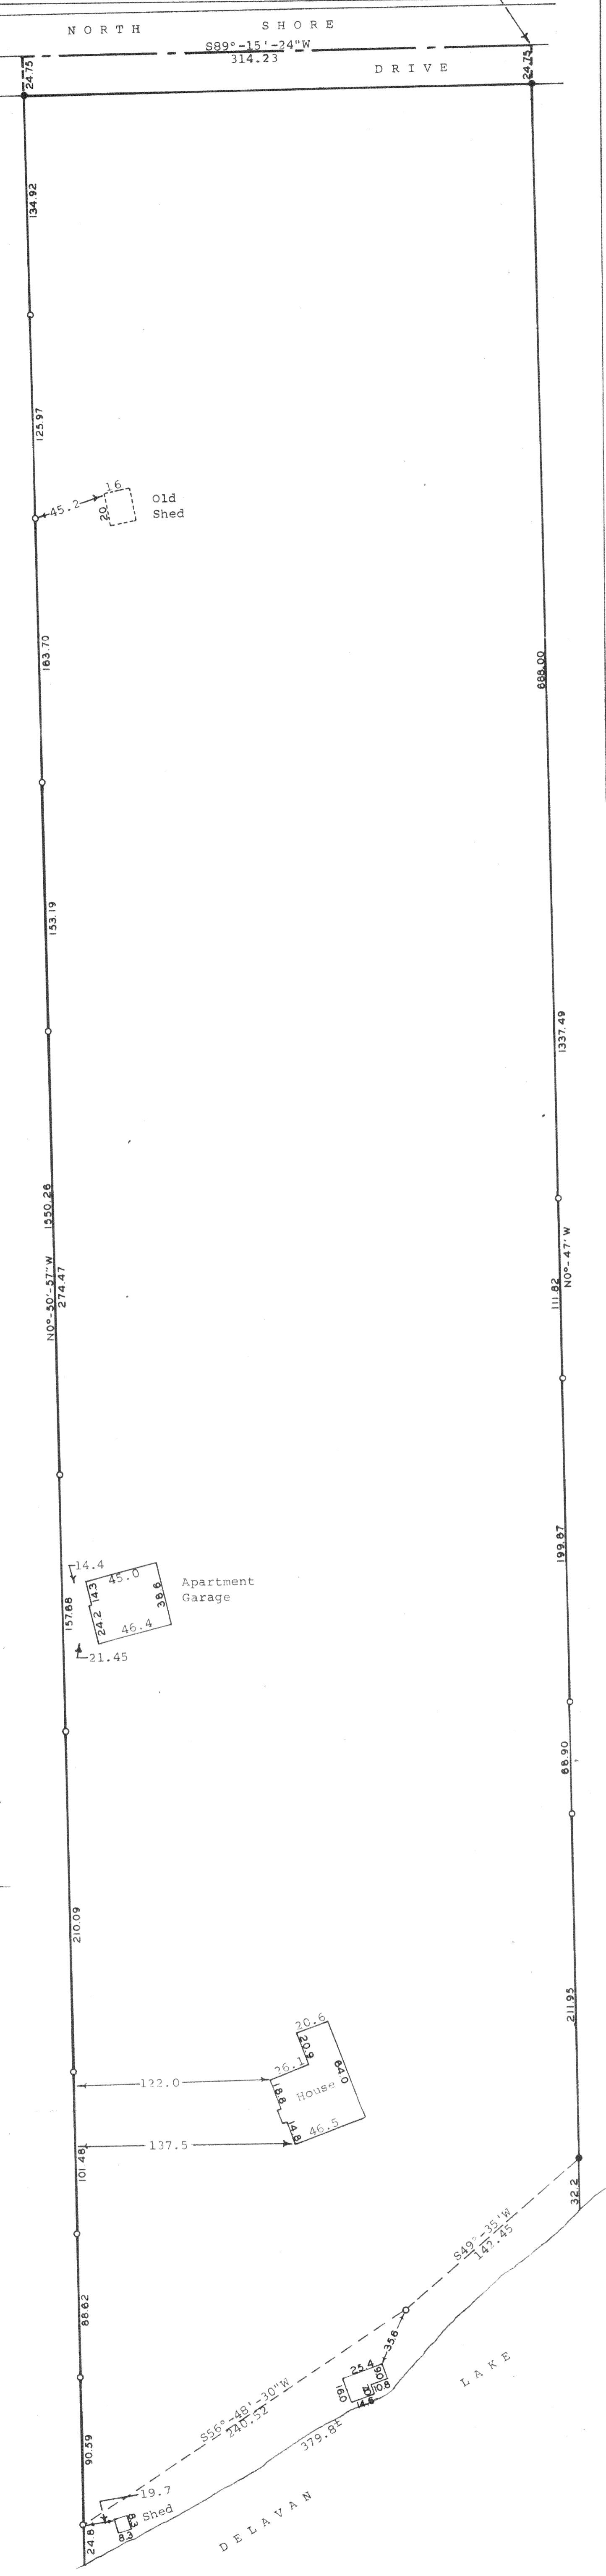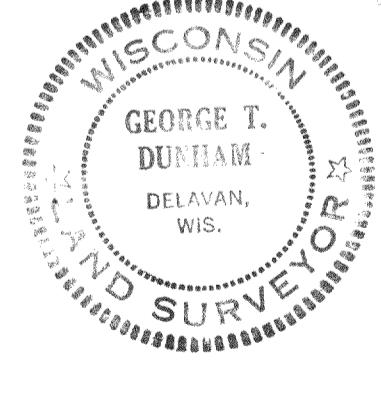

D-29-11

Nov 20 1975 1224

216-535