

Plat of Survey

of



Lots 1, 2, 3, 24, 25 & 26 in Block 12 of South Shore Manor First Addition,

a subdivision located in the Southeast 1/4 of Section 32, Town 2 North,
Range 16 East, Town of Delavan, Walworth County, Wisconsin.

Surveyed for:




George Fuller

W7706 Lake Shore Road
Sharon, Wisconsin. 53585

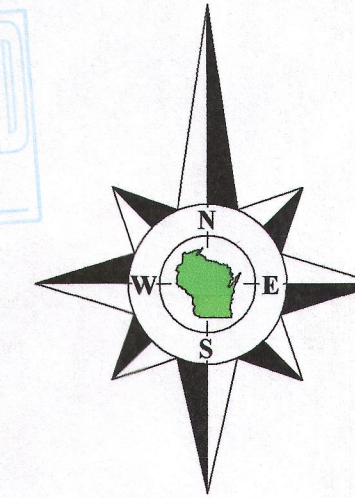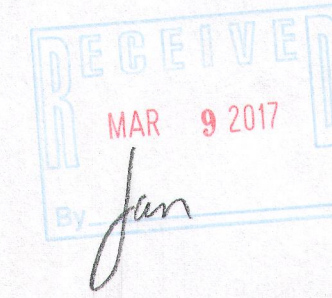

Bearings reference to the plat of
South Shore Manor First Addition.

Survey Date: December 9, 2016.
Revisions:

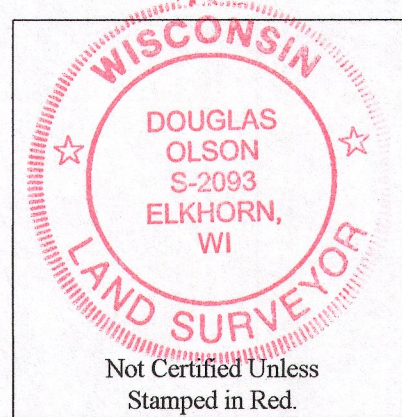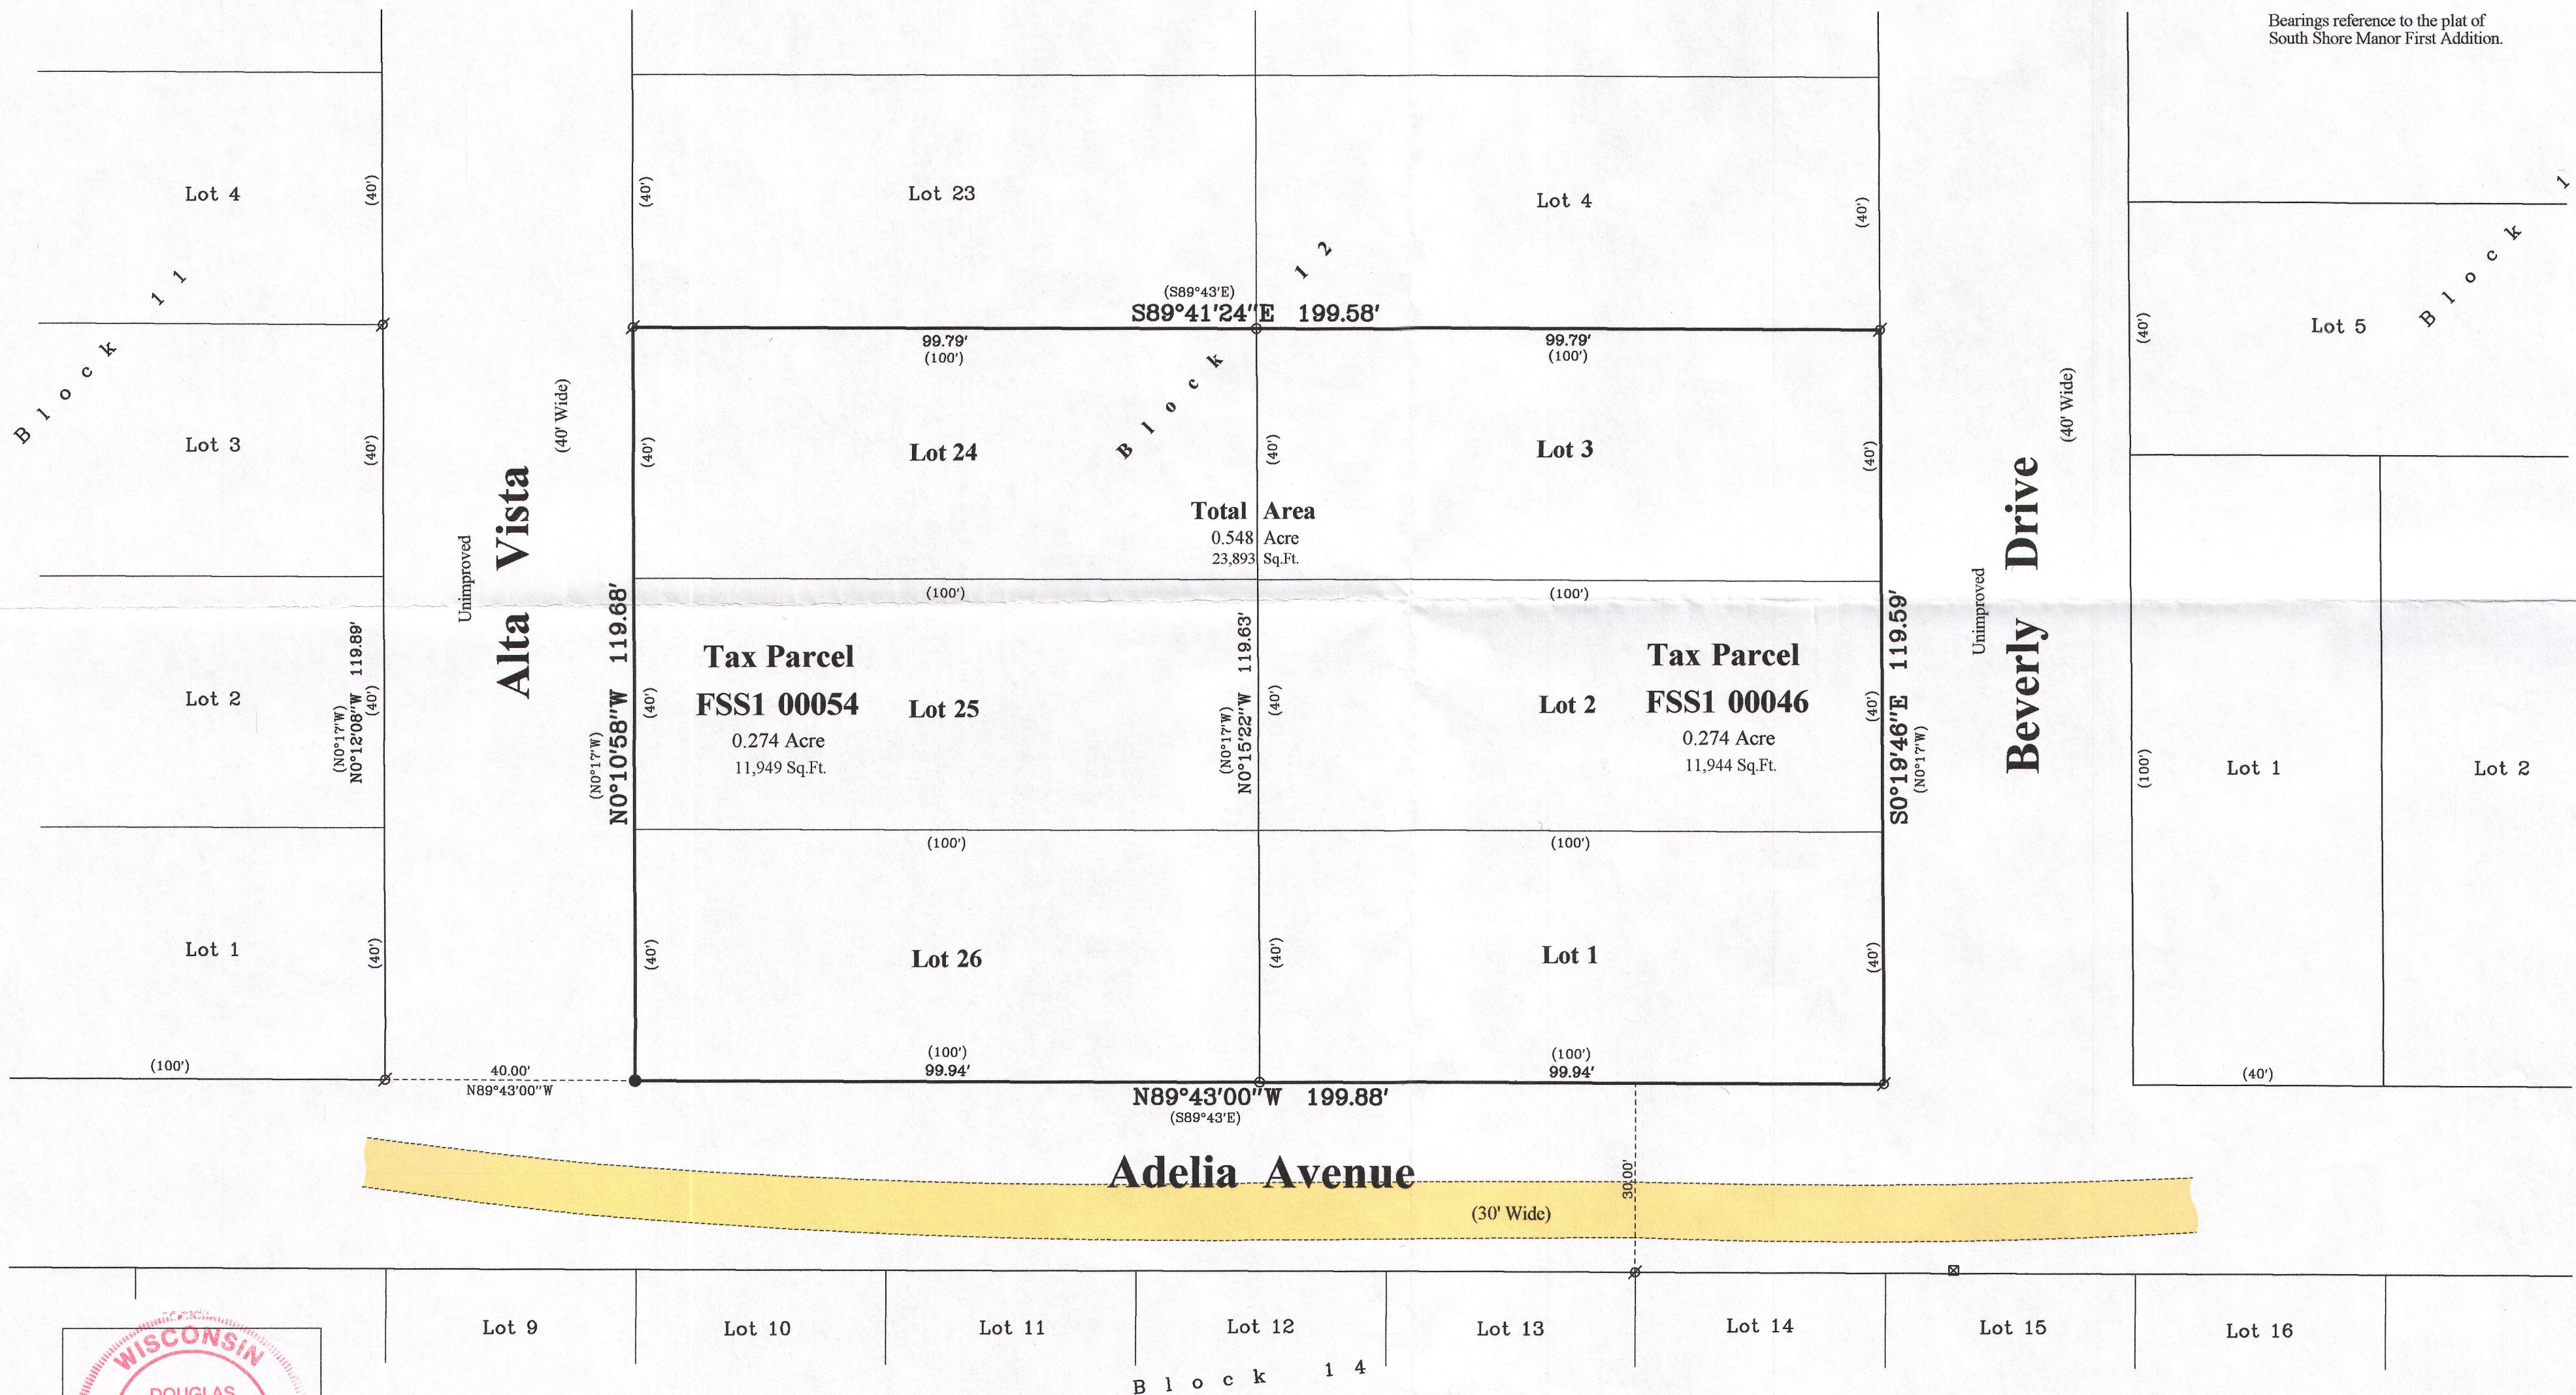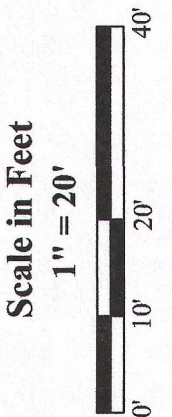

Notes:

- 1) This survey plat is not certified unless signed and sealed in red ink.
- 2) This survey is subject to Wisconsin lien laws. This Plat of Survey is the notice of intent to file lien. Lien waiver required.

Copyright 2016 by Olson Land Surveying, LLC.

All rights reserved. No part of this survey plat may be reproduced or transmitted in any form by any means - graphic, electronic, or mechanical, including photocopying, tracing, or information storage and retrieval systems - without permission in writing from Douglas G. Olson, Olson Land Surveying, LLC.

I, Douglas G. Olson, Wisconsin Professional Land Surveyor, do hereby certify that this survey was performed by me, or under my direction in full compliance with the owner's/agent's instructions and Chapter A-E 7 of the Wisconsin Administrative Code "Minimum Standards for Property Surveys"; and that this map is an accurate representation thereof to the best of my knowledge and belief.

Douglas G. Olson
Wisconsin Professional Land Surveyor - 2093

F881-46

F881-54

216-5369

Olson Land Surveying, LLC



45 South Wisconsin Street * P.O. Box 322 * Elkhorn, Wisconsin. 53121
Telephone: (262) 723-3434 * Facsimile: (262) 723-8044
Email: doug@olsonsurveying.com

Legend
Found Iron Pipe 1-3/16" dia.
Set Iron Rod, 1" dia.
Set Iron Pipe, 1" dia.
Recorded Information
Utility Pedestal
Gravel Surface

Sheet 1 of 1 Sheets
Drawing Name:
Job Reference Number
2016.107

2016.107