


GEORGE T. DUNHAM
SURVEYING & SUBDIVIDING
DELAVAN, WISCONSIN


Point located by:
Commencing at a point on the west line of
Section 27-2-16 at the south corner of Lot 1 of
the plat of a Subdivision of Lot 1 of the Plat of
Mettowee as recorded in Volume 5, page 242 of Plats
in and for Walworth County, Wisconsin; thence North-
westerly along the southwest line of said Lot 1 to the
shore of Delavan Lake; thence Northeasterly along the
shore of said lake 97 feet to a point that is located 97.00
feet at right angles from the first described line.

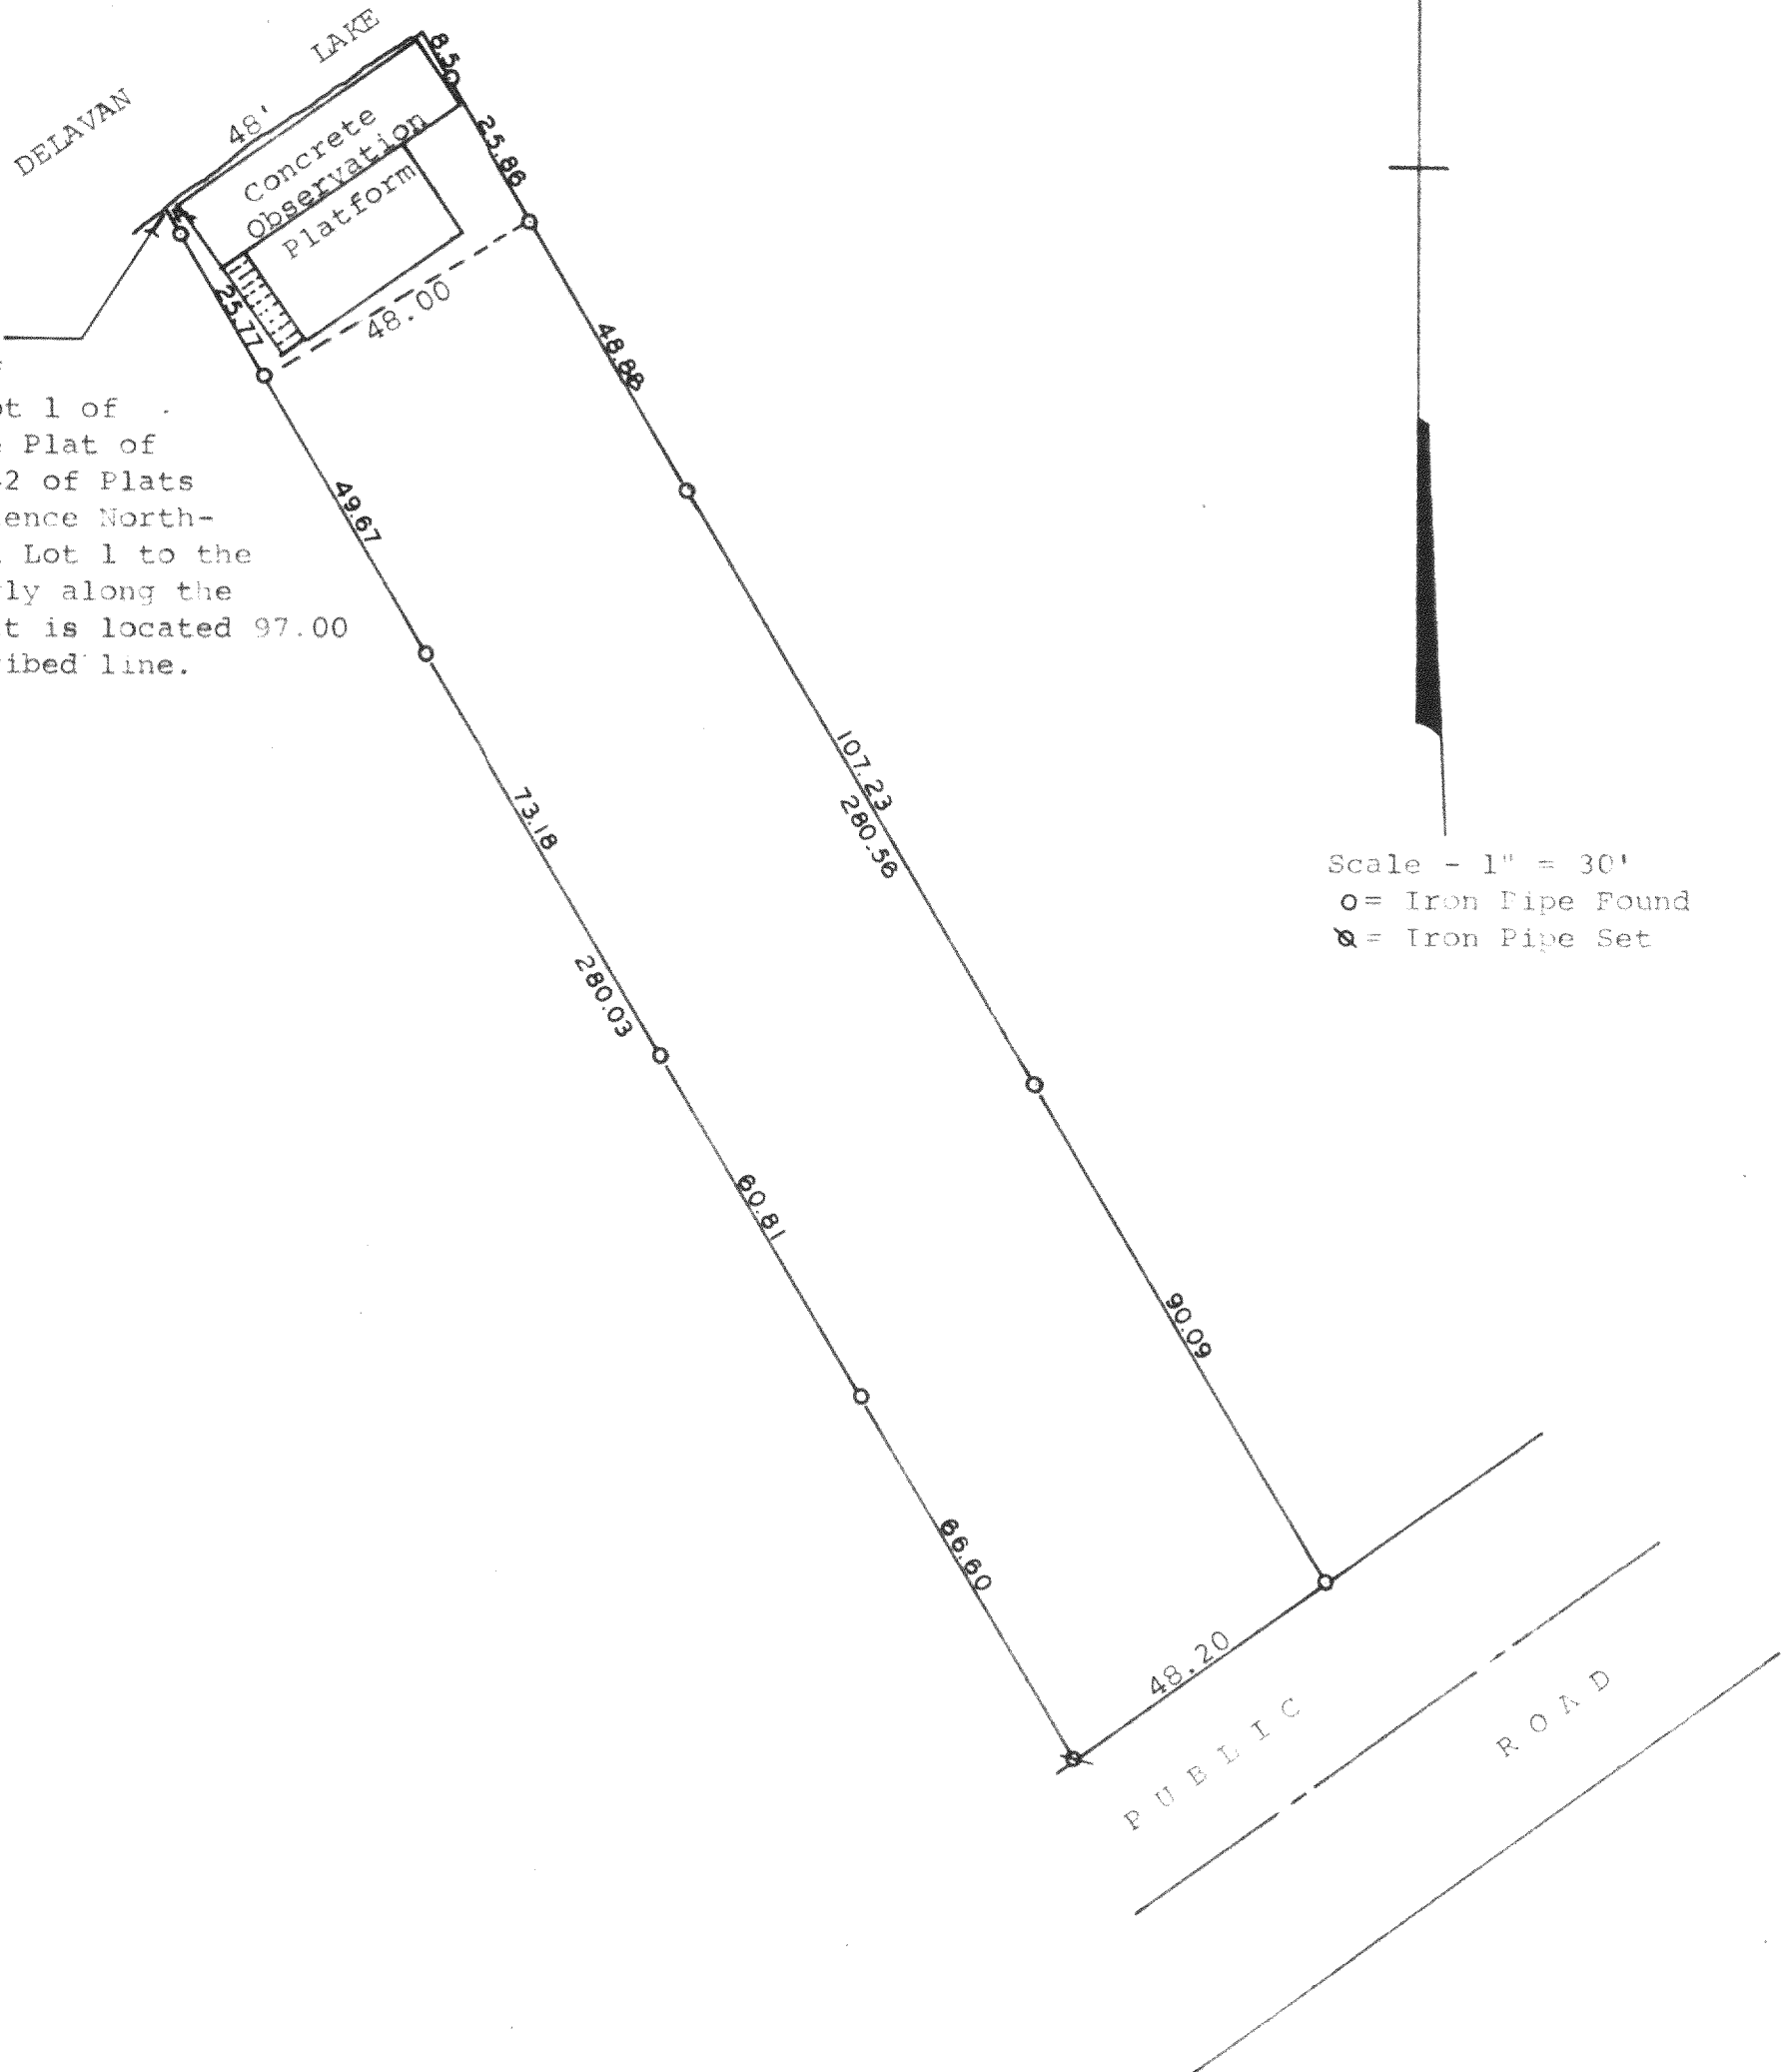

Scale - 1" = 30'
o = Iron Pipe Found
x = Iron Pipe Set

Plat of survey of a parcel of land located in Section 27,
T 2 N, R 16 E, and a part of Lot 1 of the Subdivision
of Lot 1 of the Plat of Mettowee Subdivision, a subdiv-
ision located in Section 28, T 2 N, R 16 E, all in
Walworth County, Wisconsin.
February 26, 1976

George T. Dunham
George T. Dunham, Surveyor

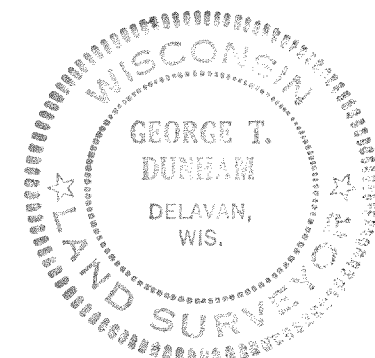

FMTI-2A

216-546 ✓