
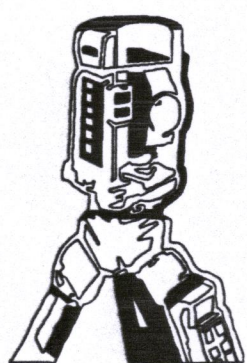


PLAT OF SURVEY -OF-

LOT 20 OF LAKEWOOD ESTATES, A SUBDIVISION LOCATED IN THE SOUTHWEST 1/4 OF SECTION 21, TOWNSHIP 2 NORTH, RANGE 16 EAST, WALWORTH COUNTY, WISCONSIN.



SURVEY FOR: DE PIETRO DESIGN ASSOCIATES

SURVEY ADDRESS: 2116 LAKE TRAIL DR.

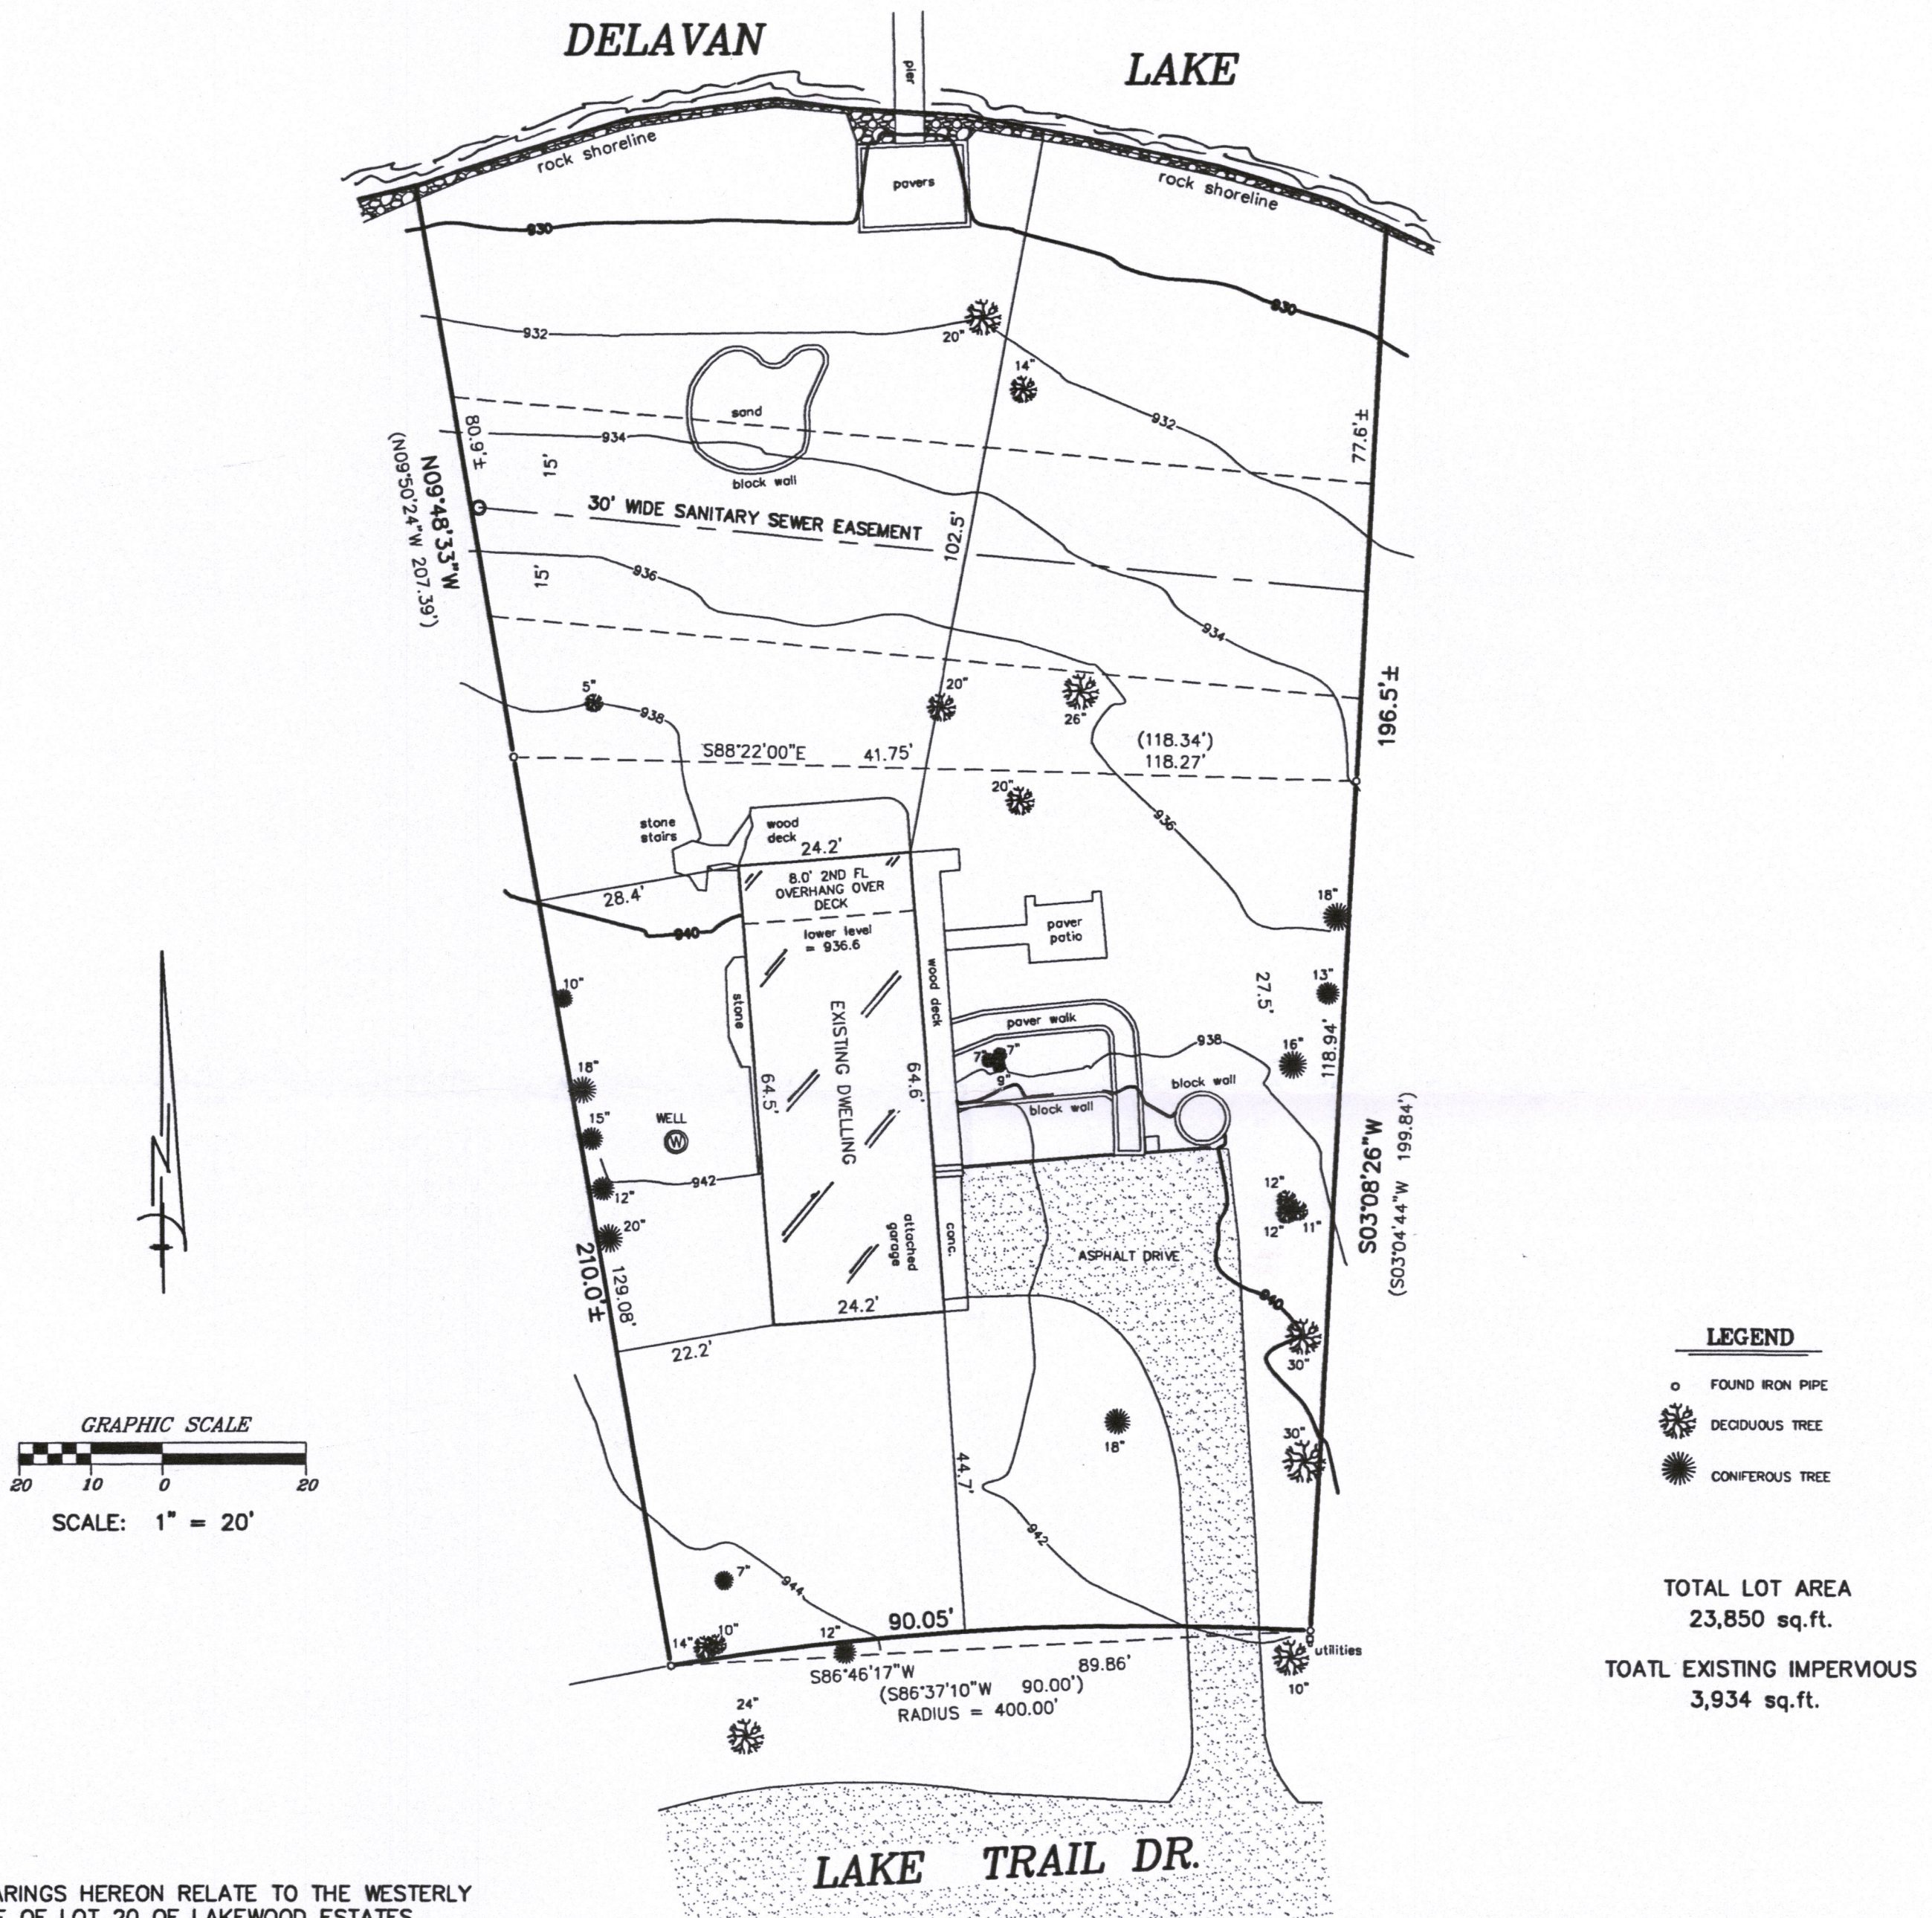

B.W. SURVEYING, INC.

412 N. PINE STREET
BURLINGTON, WI 53105
(262)-767-0225

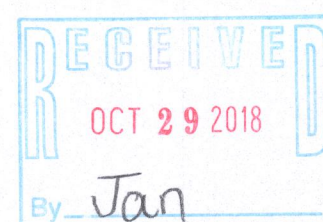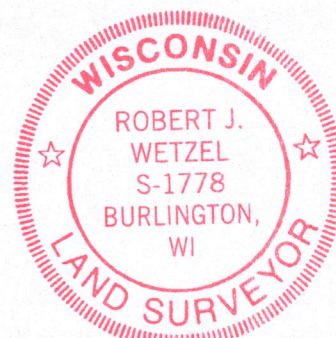

THIS IS NOT AN ORIGINAL PRINT UNLESS
THIS SEAL IS RED.

Robert J. Wetzel
ROBERT J. WETZEL S-1778

DRAWN BY:	RW	DATE:	08/06/2018
CHECKED BY:	BW, DW	DRAWING NO.:	9679
JOB NO.:	9679	SHEET	1 OF 2

FLE-20 216-5511