


PLAT OF SURVEY

OF LOT 4 AND THE NORTHEASTERLY 10 FEET OF LOT 5, BAILEY
SUBDIVISION, BEING PART OF THE SE 1/4 AND SW 1/4 OF THE NW 1/4
OF SECTION 27, T. 2 N., R. 16 E., WALWORTH COUNTY, WISCONSIN

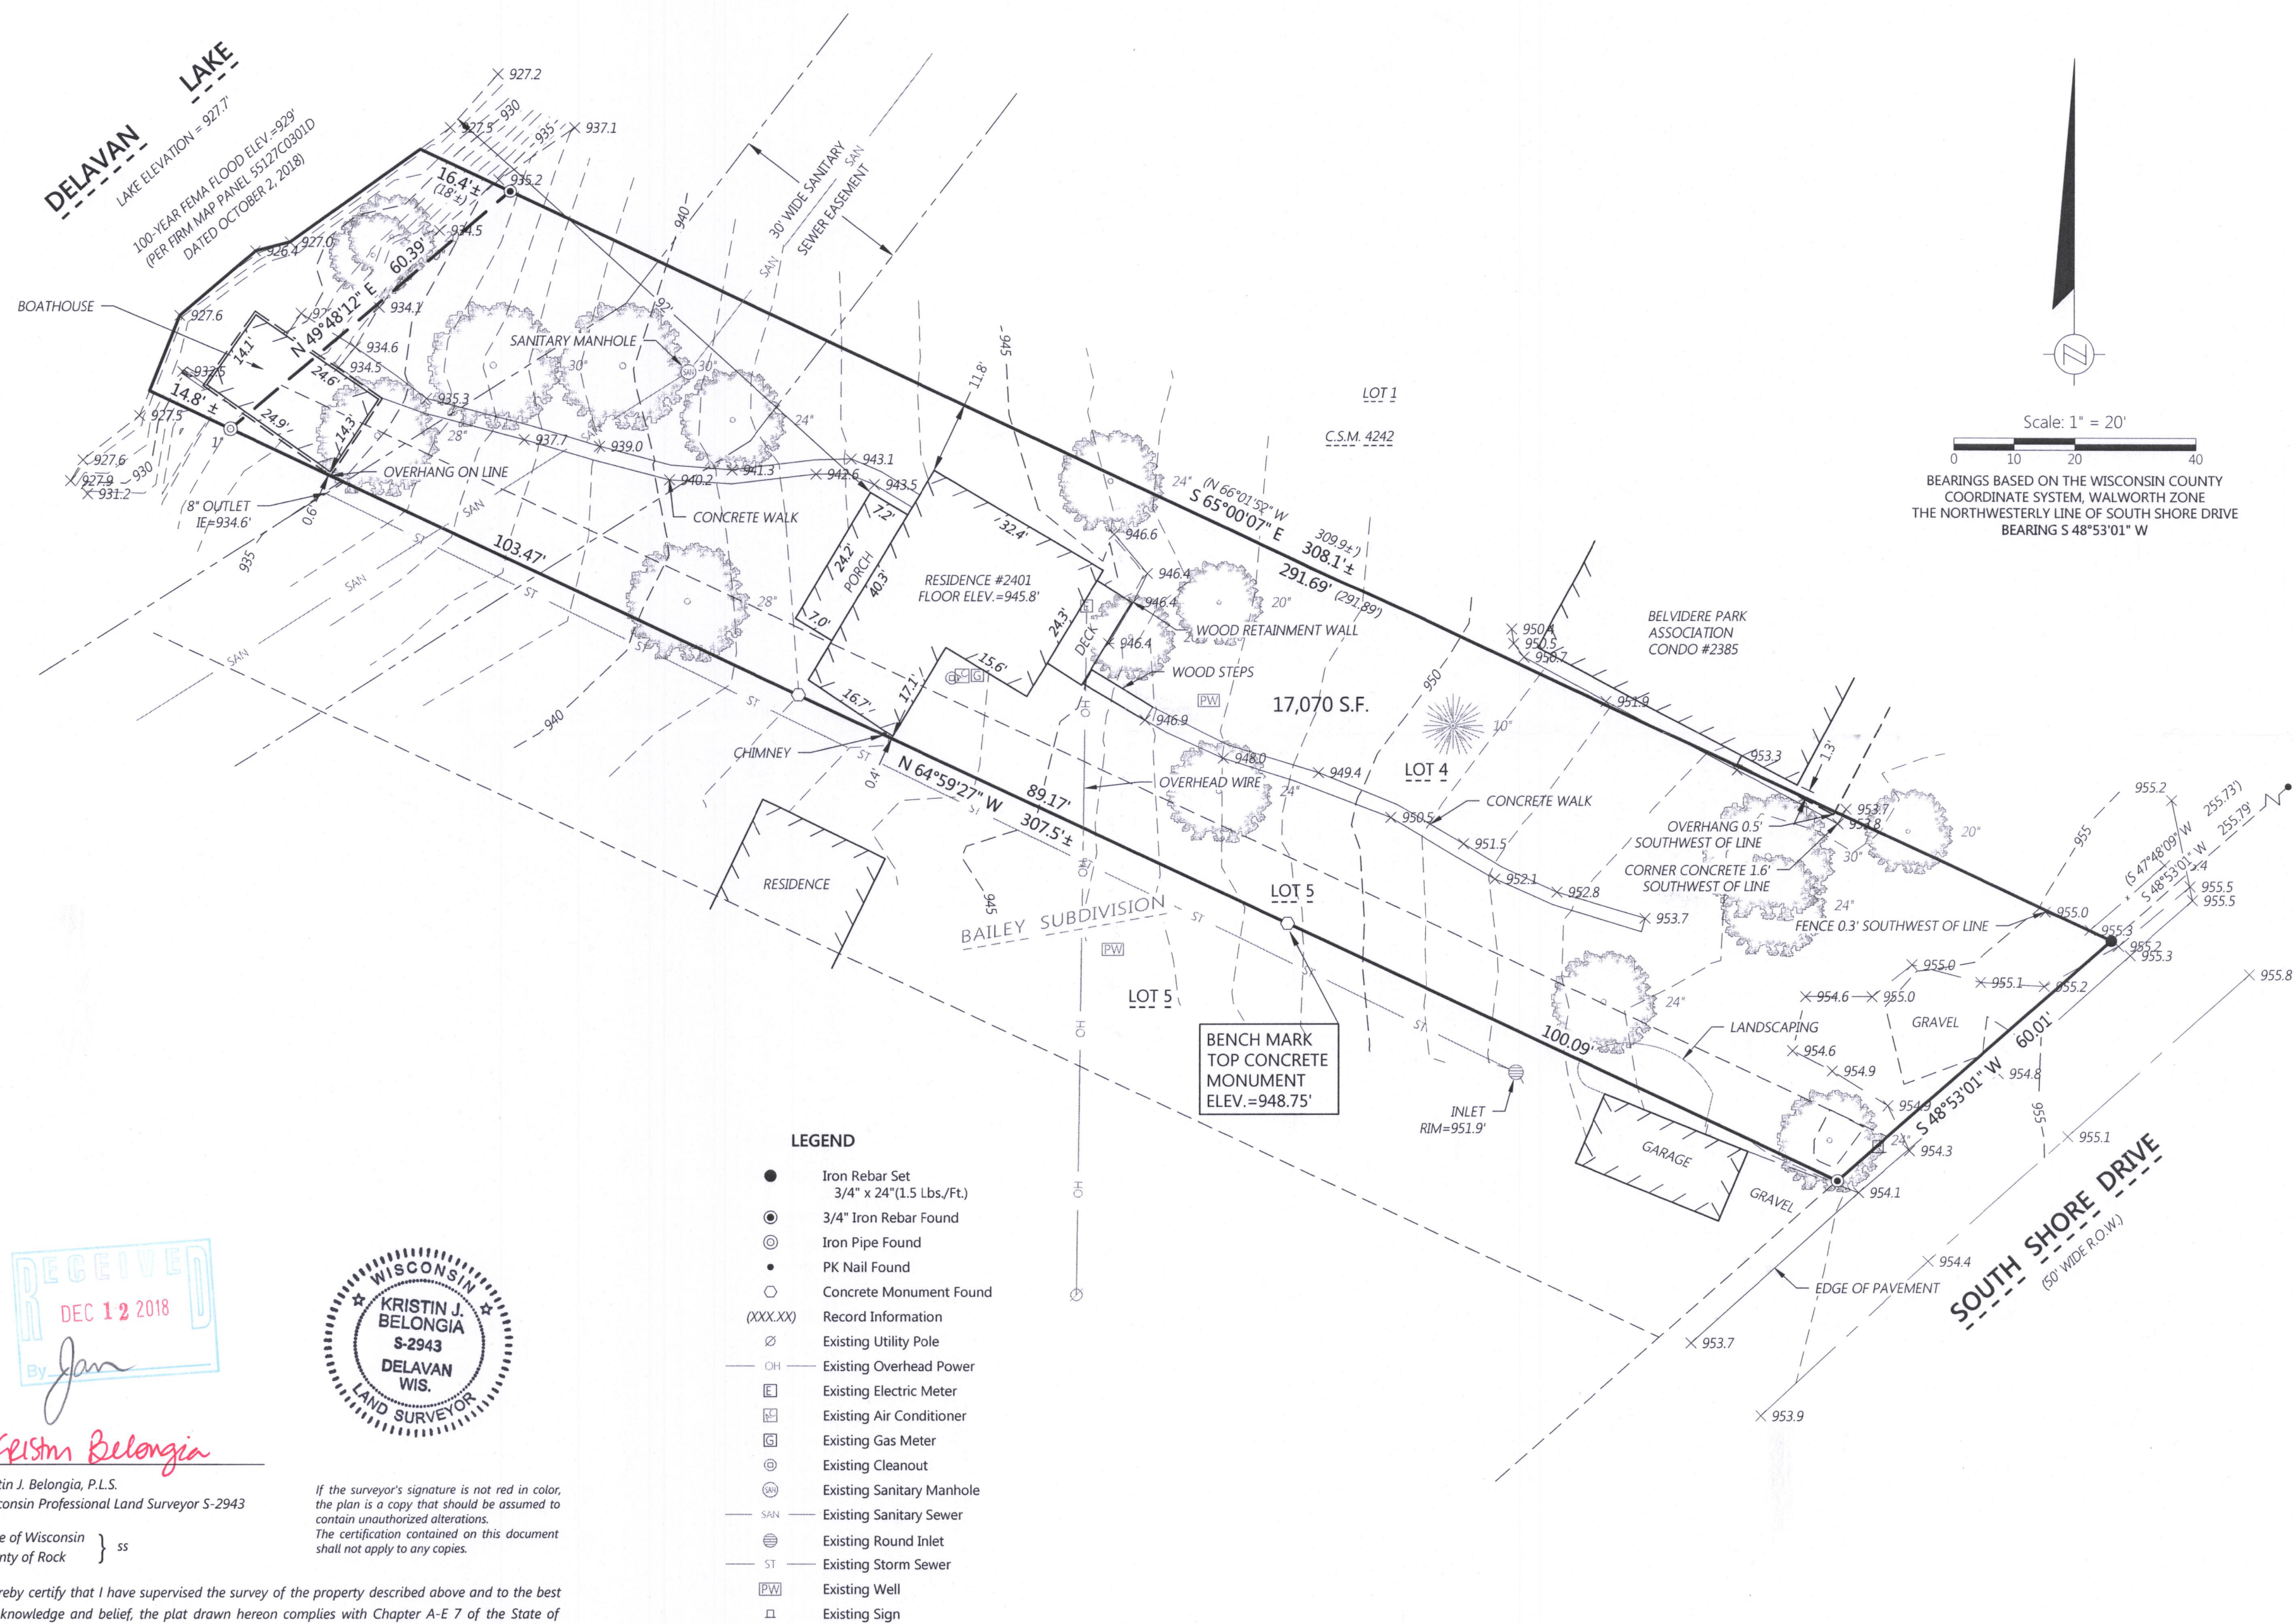

2857 Bartells Drive
Beloit, Wisconsin 53511
608.365.4464
www.rhbatterman.com

Batterman
engineers surveyors planners

PLAT OF SURVEY

FOR THE EXCLUSIVE USE OF:
Stacia Hahn
800 Inlet Shore Drive
Delavan, WI 53115

ORDER NO: 33119
BOOK: SEE FILE
FIELD CREW: DGM
DRAWN BY: DGM/KIB
DATE: September 18, 2018

FB-2 216-5537