

January 11, 2019

PLAT OF SURVEY

Survey No.18-5151


LOCATION: Delavan, Wisconsin

PREPARED FOR/OWNER:Delavan Lake Sanitary District

LEGAL DESCRIPTION:


Lots 1 - 22, Block 9 of South Shore Manor, First Addition, Being part of Government Lot 1, Section 32, Town 2 North, Range 16 East, Town of Delavan, Walworth County, Wisconsin.

TAX ID: FSS100003, FSS100002, FSS100002A, FSS100003, FSS100004A, FSS100005, FSS100006

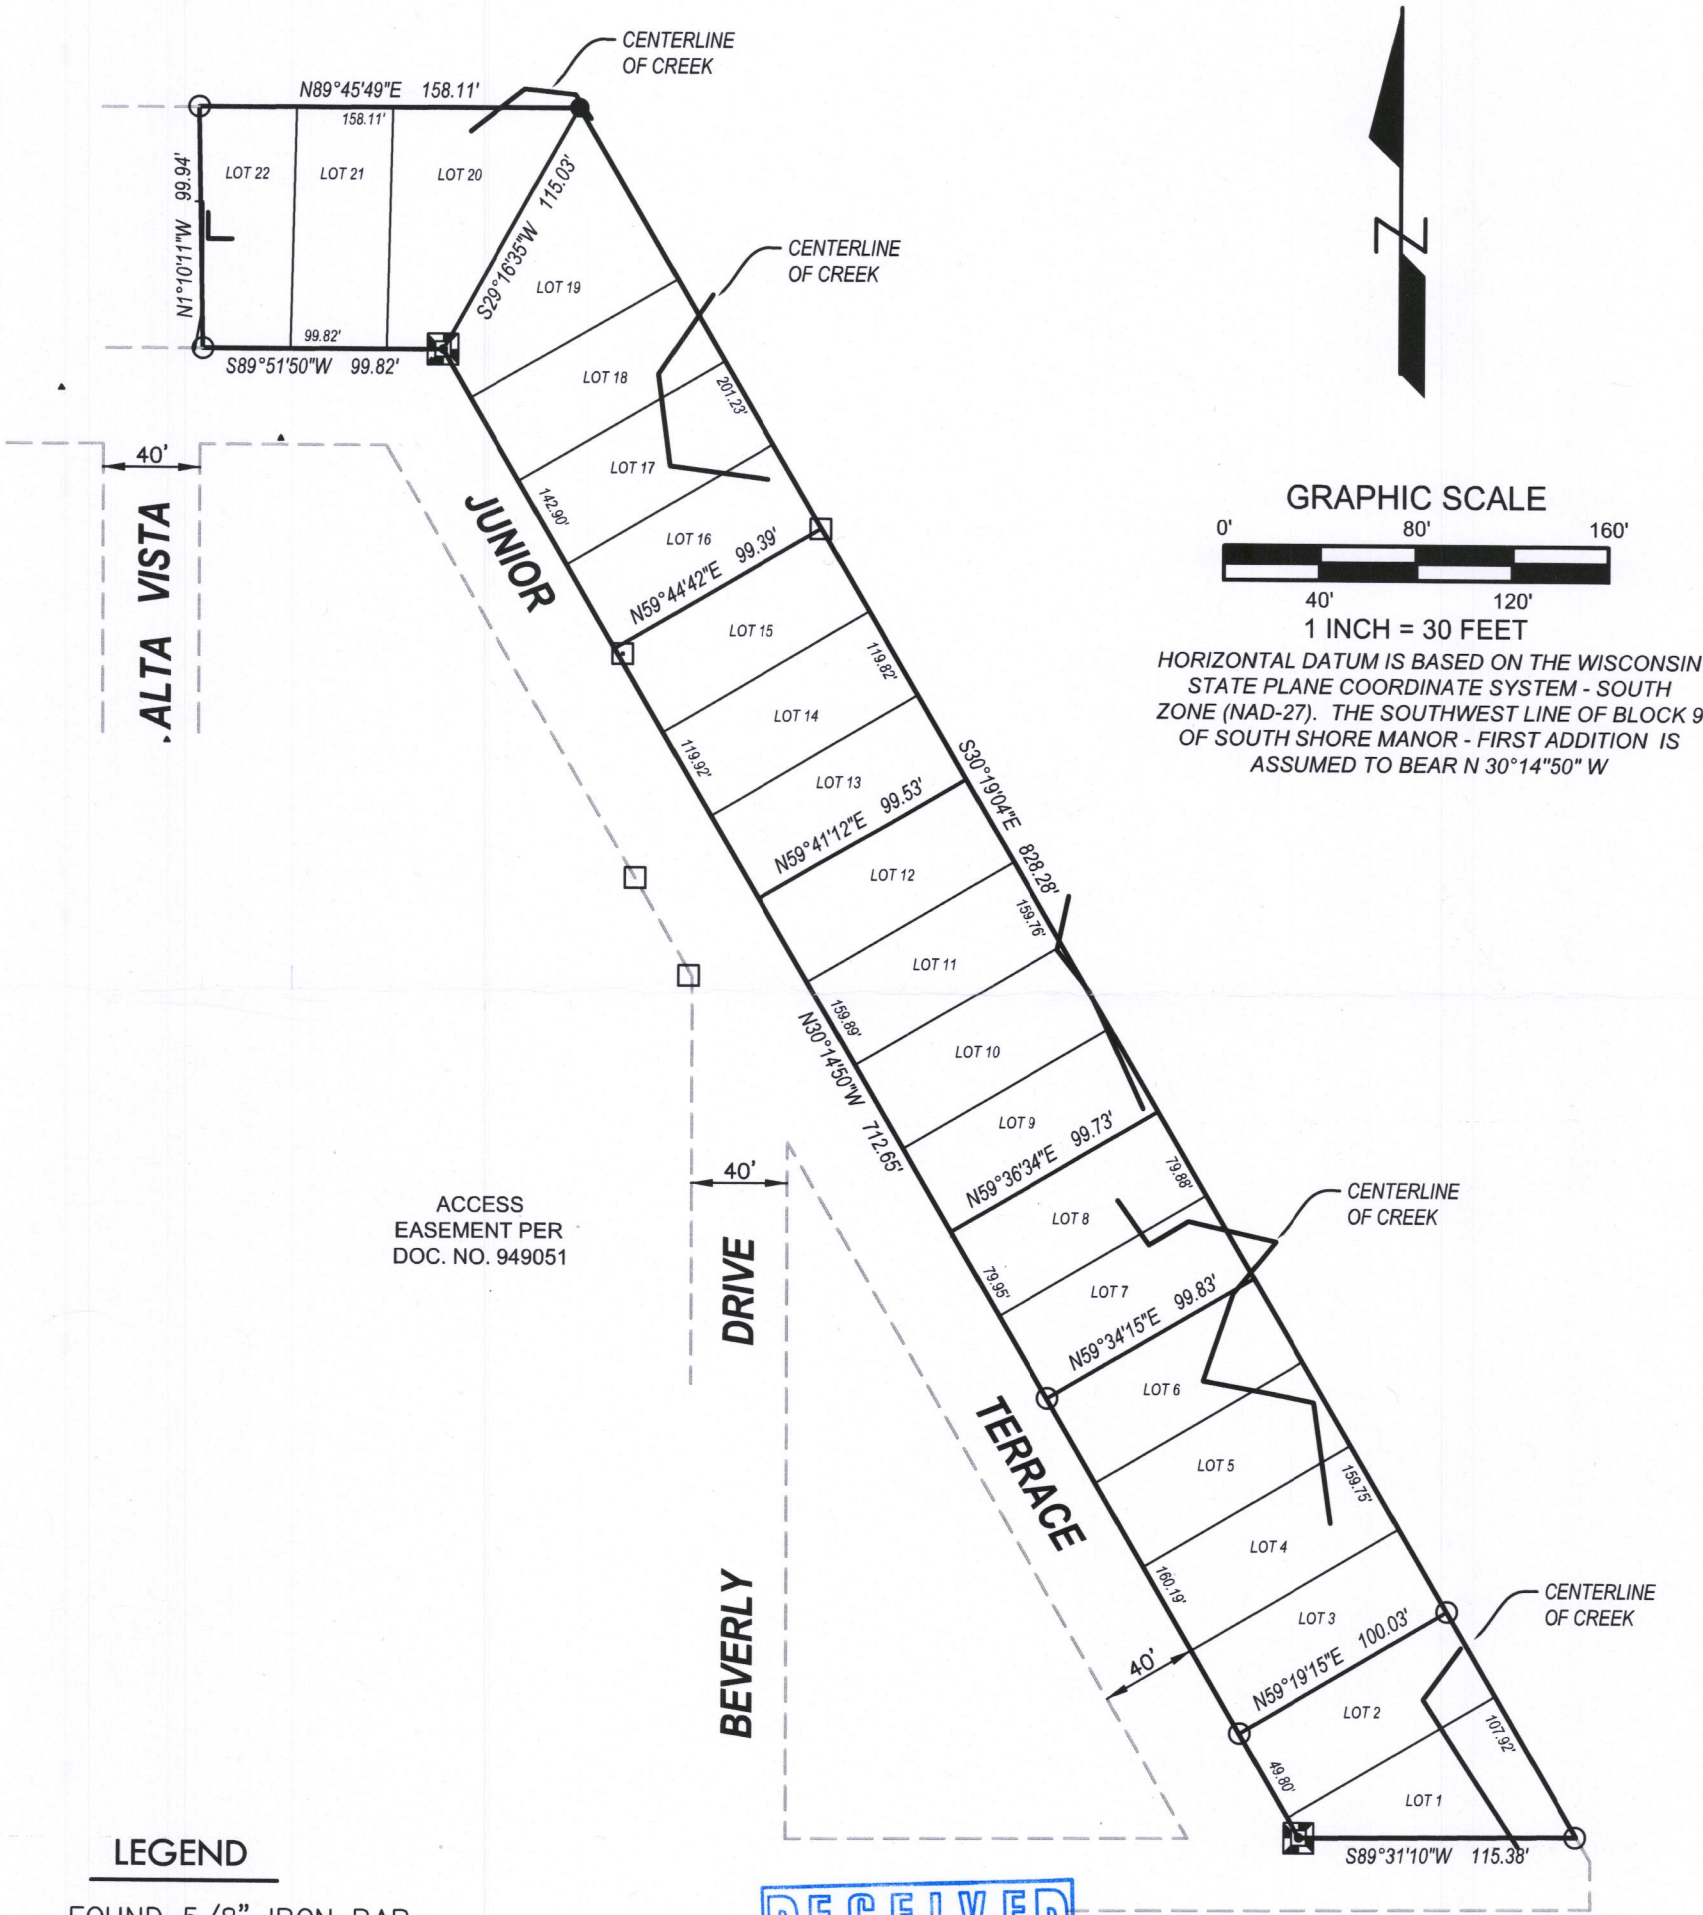


LEGEND

- FOUND 5/8" IRON BAR
- FOUND 1" IRON PIPE
- MONUMENT - CONCRETE W/ BRASS CAP
- SET IRON PIPE

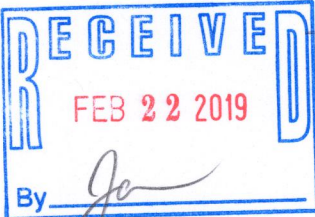

FSS1-1
-2
-2A
-3
-4A
FSS1-5
↓ -6

LYNCH & ASSOCIATES
ENGINEERING CONSULTANTS, LLC
5482 S. WESTRIDGE DRIVE
NEW BERLIN, WI 53151
(262) 402-5040
440 MILWAUKEE AVENUE
BURLINGTON, WI 53185
(262) 248-3697

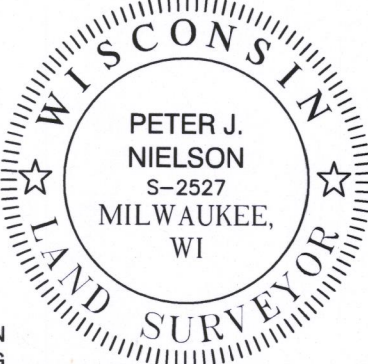

DRAWING BY: BEN
FIELD WORK BY: LMG

I have surveyed the above-described property and the above map is a true representation thereof and shows the size and location of the property, its exterior boundaries, the location and dimensions of all structures thereon, fences, apparent easements and roadways, and visible encroachments, if any.

No title commitment or results of a title search were provided to this office pertaining to this survey. This Plat Of Survey may not reflect easements of record, encumbrances, restrictions, ownership, title evidence, or other facts that a current and accurate title search may disclose.

This survey is made for the exclusive use of the present owners of the property, and also those who purchase, mortgage, or insure the title thereto within one (1) year from date hereof; and as to them I warrant the accuracy of said survey map.

PETER J. NIELSON, PROFESSIONAL LAND SURVEYOR, S-2527

216 5556