


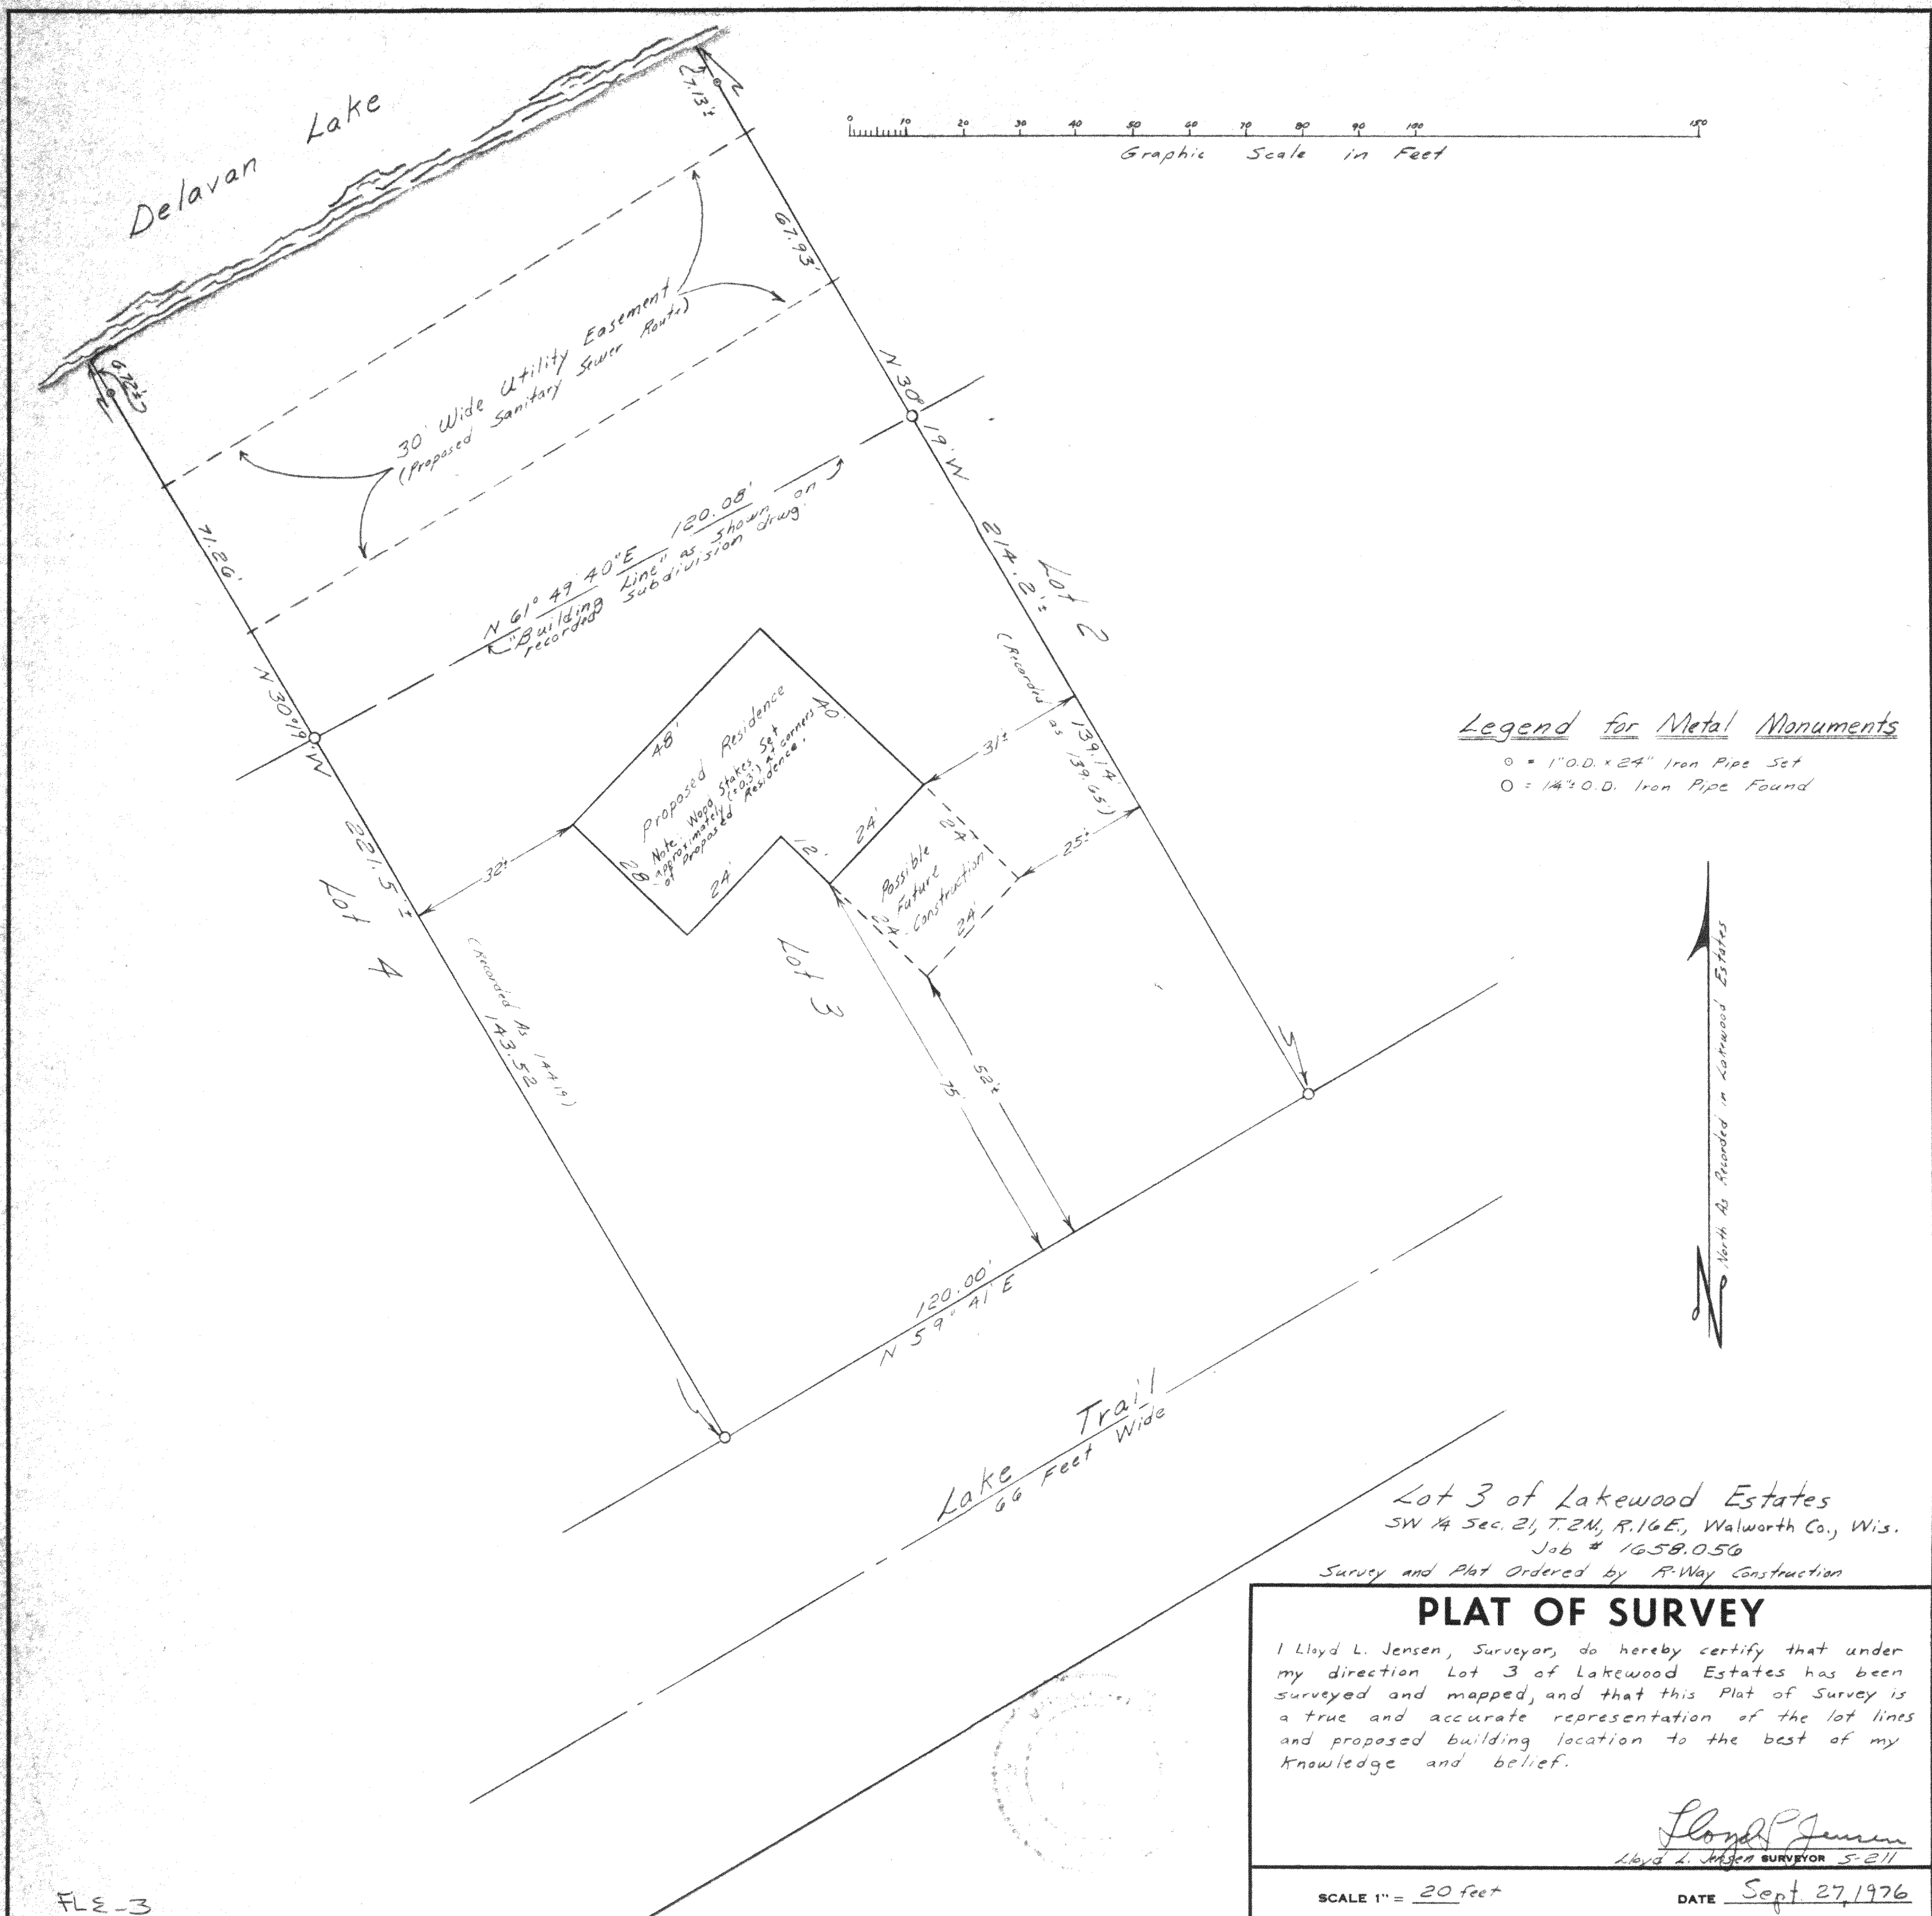

Legend for Metal Monuments

- = 1" O.D. x 24" Iron Pipe Set
- = 1 1/4" O.D. Iron Pipe Found

Lot 3 of Lakewood Estates
 SW 1/4 Sec. 21, T. 2N, R. 16E, Walworth Co., Wis.
 Job # 1658.056

Survey and Plat Ordered by R-Way Construction

PLAT OF SURVEY

I Lloyd L. Jensen, Surveyor, do hereby certify that under my direction Lot 3 of Lakewood Estates has been surveyed and mapped, and that this Plat of Survey is a true and accurate representation of the lot lines and proposed building location to the best of my knowledge and belief.

Lloyd L. Jensen
 Lloyd L. Jensen SURVEYOR 5-211

SCALE 1" = 20 feet

DATE Sept. 27, 1976

FL E-3