
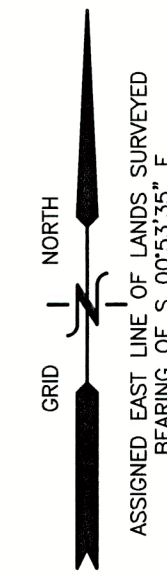


PLAT OF SURVEY – PERMIT PLAT
LOT 19 & THE WEST 1/2 OF LOT 18 OF JACKSON'S SUBDIVISION
LOCATED IN PART OF THE SW 1/4 OF THE SE 1/4 OF SECTION 21, TOWN 2 NORTH, RANGE 16 EAST,
TOWN OF DELAVAN, WALWORTH COUNTY, WISCONSIN

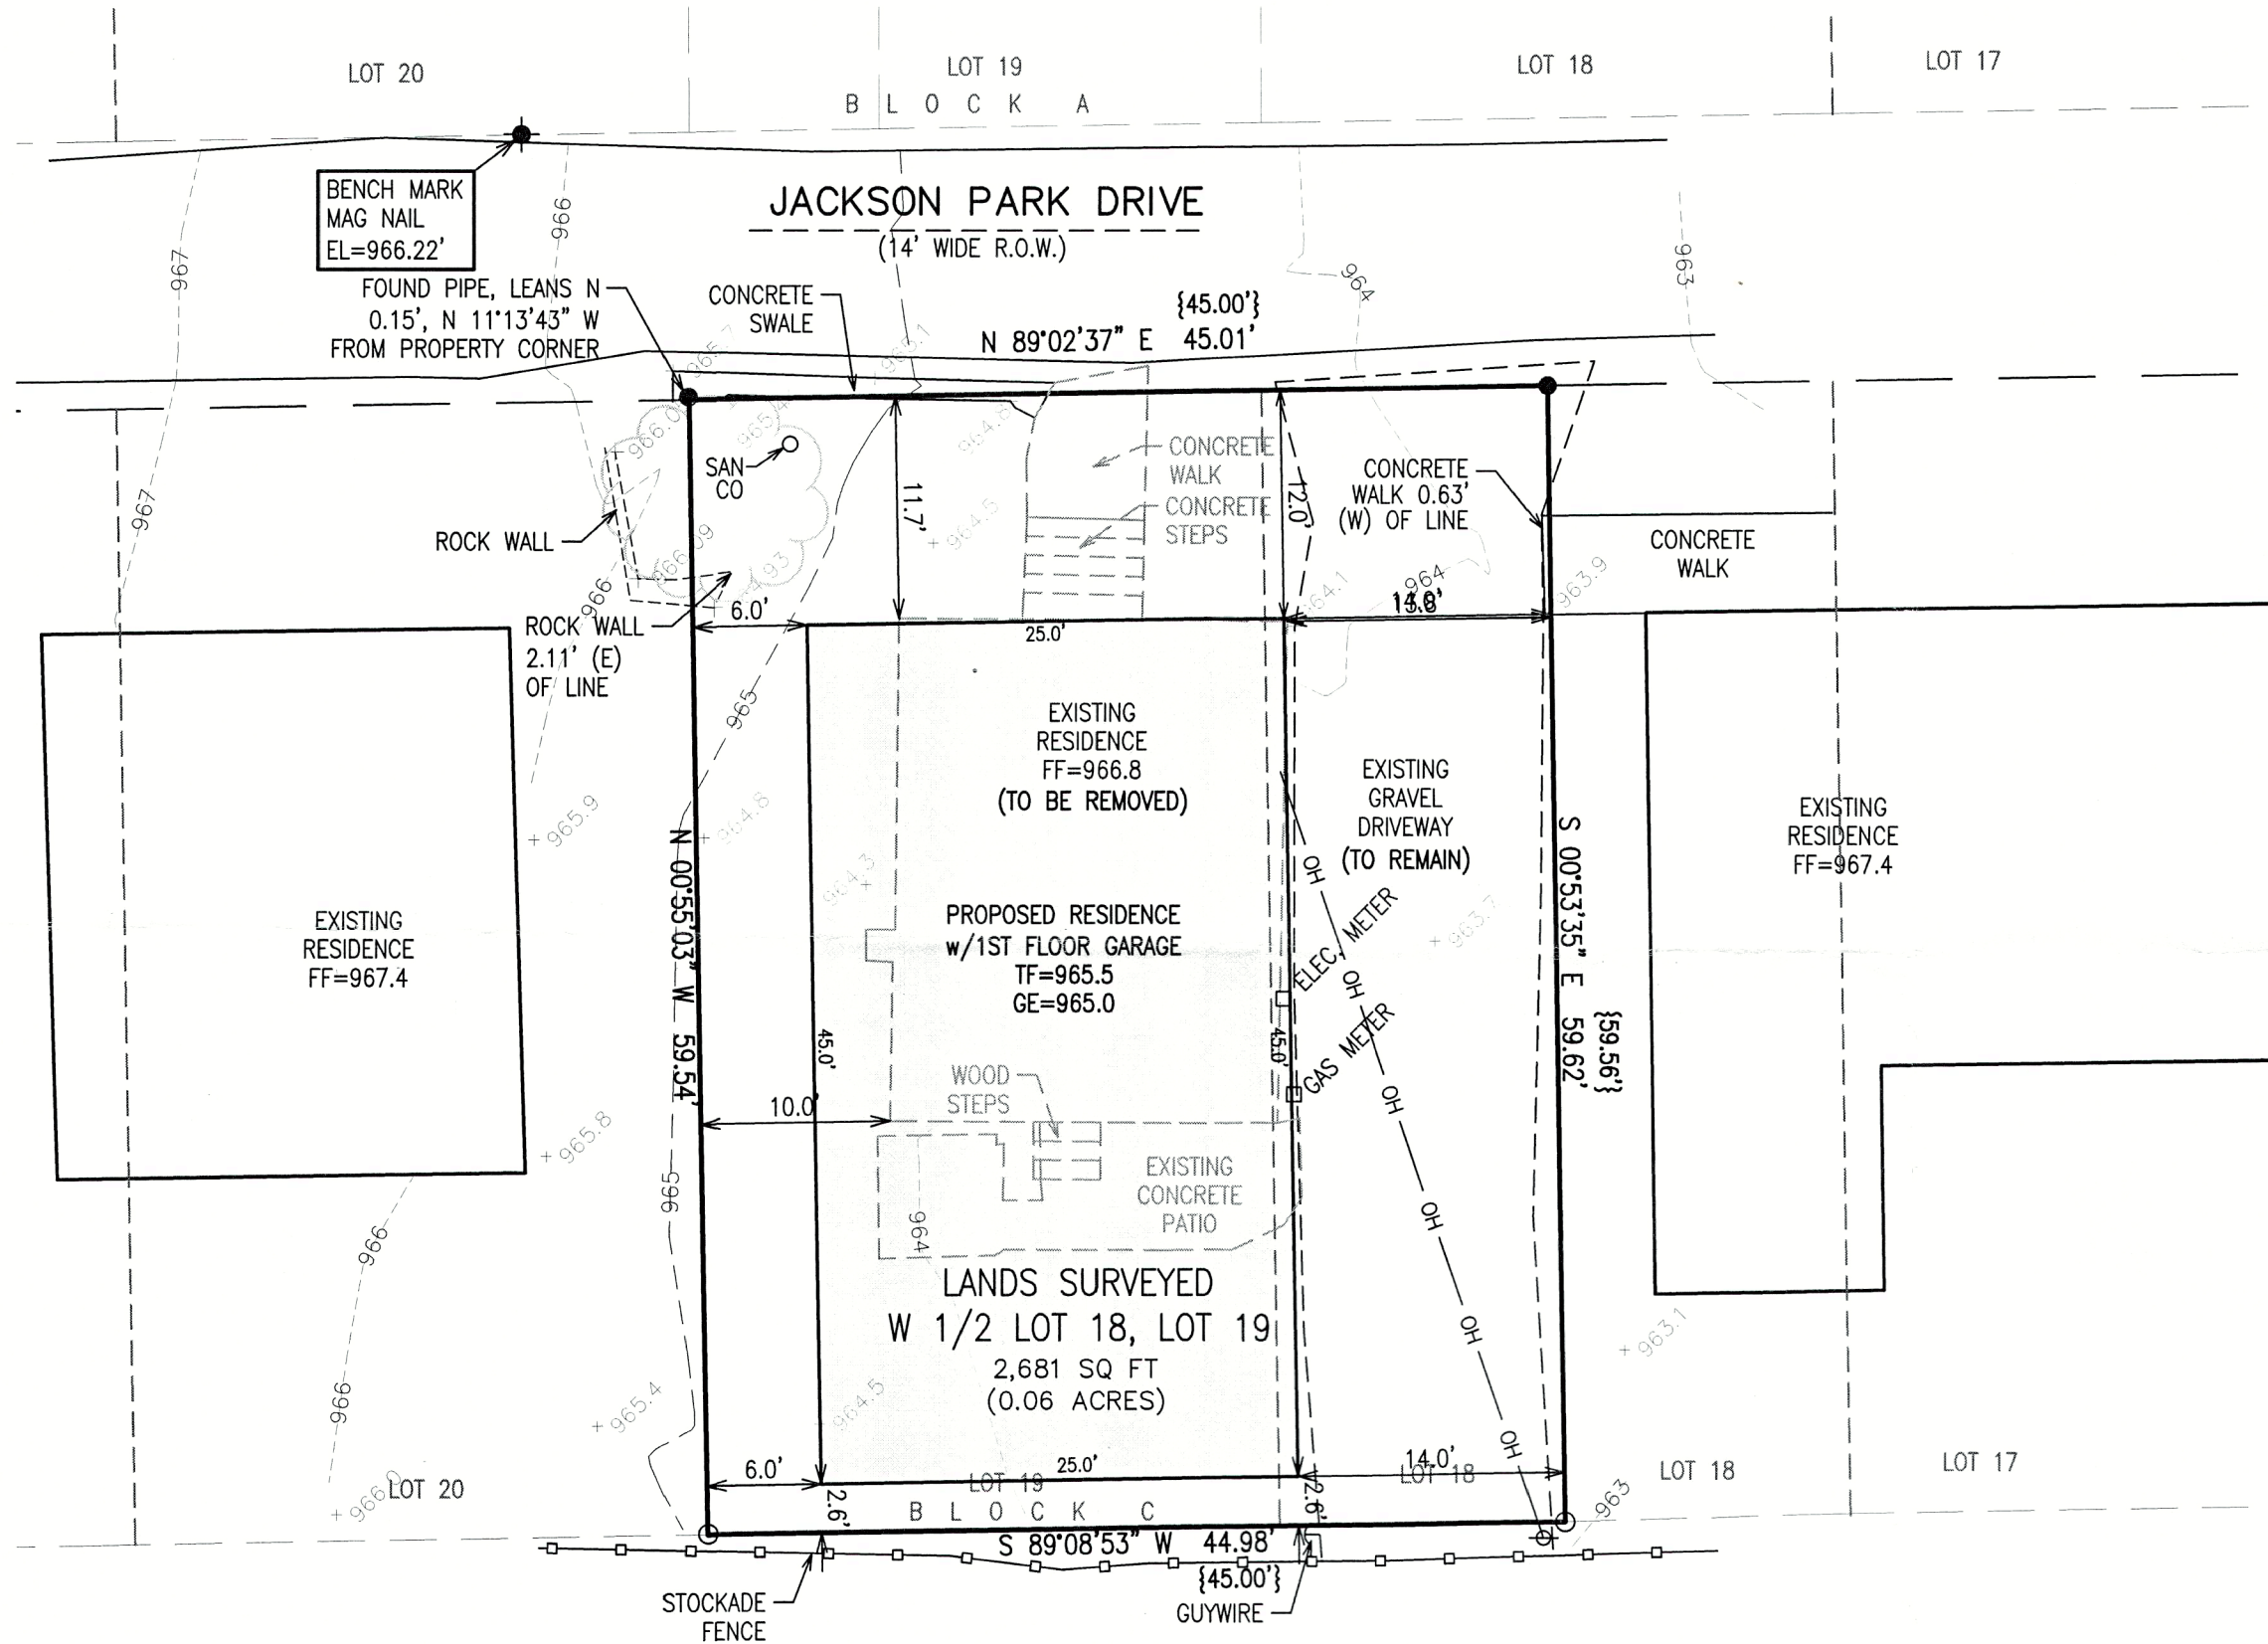

- LEGEND
- = IRON PIPE FOUND 1 3/8" O.D.
 - = IRON REBAR FOUND 3/4" O.D.
 - ⊕ = BENCHMARK
 - ⊙ = UTILITY POLE
 - FF = FIRST FLOOR ELEVATION
 - TF = TOP OF FOUNDATION ELEVATION
 - GE = GARAGE ELEVATION
 - {xxx} = RECORDED AS
 - OH — = OVERHEAD UTILITY WIRES
 - S — = SILT FENCE

PARCEL: FMA 00002



NOTE: FIELDWORK COMPLETED BY FARRIS HANSEN & ASSOCIATES, INC.
ON 1/30/2024.

NOTE: COPIES OF THIS MAP TO WHICH THE FOLLOWING CERTIFICATE WILL APPLY SHOW
THE SURVEYOR'S ORIGINAL SEAL AND SIGNATURE IN RED INK. COPIES BY ANY
OTHER MEANS MAY HAVE ALTERATIONS WHICH DO NOT REPRESENT THE SURVEYOR'S
WORK PRODUCT.

I HEREBY CERTIFY THAT THE ABOVE DESCRIBED PROPERTY HAS BEEN SURVEYED
UNDER MY DIRECTION AND THAT THE ABOVE MAP IS A TRUE REPRESENTATION
THEREOF AND SHOWS THE SIZE AND LOCATION OF THE PROPERTY AND ITS EXTERIOR
BOUNDARIES. THIS SURVEY IS MADE FOR THE USE OF THE PRESENT OWNERS OF
THE PROPERTY, AND ALSO THOSE WHO PURCHASE, MORTGAGE, OR GUARANTEE THE
TITLE THERETO WITHIN ONE YEAR FROM THE DATE HEREOF.

DATED: 2/29/2024

CHRISTOPHER A. HODGES P.L.S. 2760

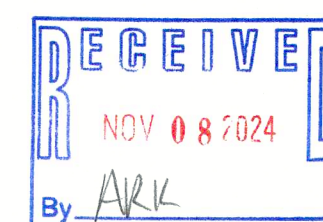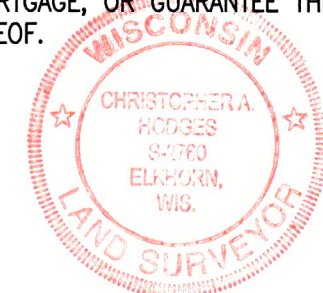

FJS-28



PERMIT PLAT
1525 JACKSON PARK DRIVE
DELAVAN, WISCONSIN

— WORK ORDERED BY —
JERRY SHEA
835 S. FAIRFIELD AVENUE
ELMHURST, IL 60126

FARRIS, HANSEN & ASSOCIATES, INC.
ENGINEERING — ARCHITECTURE — SURVEYING
7 RIDGWAY COURT P.O. BOX 437
ELKHORN, WISCONSIN 53121
OFFICE: (262) 723-2088 FAX: (262) 723-5886

REVISIONS
2/28/2024 — DHC
PERMIT PLAT

PROJECT NO.
10983
DATE:
2/02/2024
SHEET NO.
1 OF 1