


**Lots 15-18 & 21 in Block 19 of
Delavan Lake-View Crest,**
a subdivision located in Government Lot 2 in the Northeast 1/4
of Section 31, Town 2 North, Range 16 East, Town of Delavan,
Walworth County, Wisconsin.

North 1/4 Corner
Section 31-2-16
N. 220,423.26
E. 2,363,776.80

Surveyed for: **Robert Moore**
4509 Highland Drive
Delavan, Wisconsin. 53115

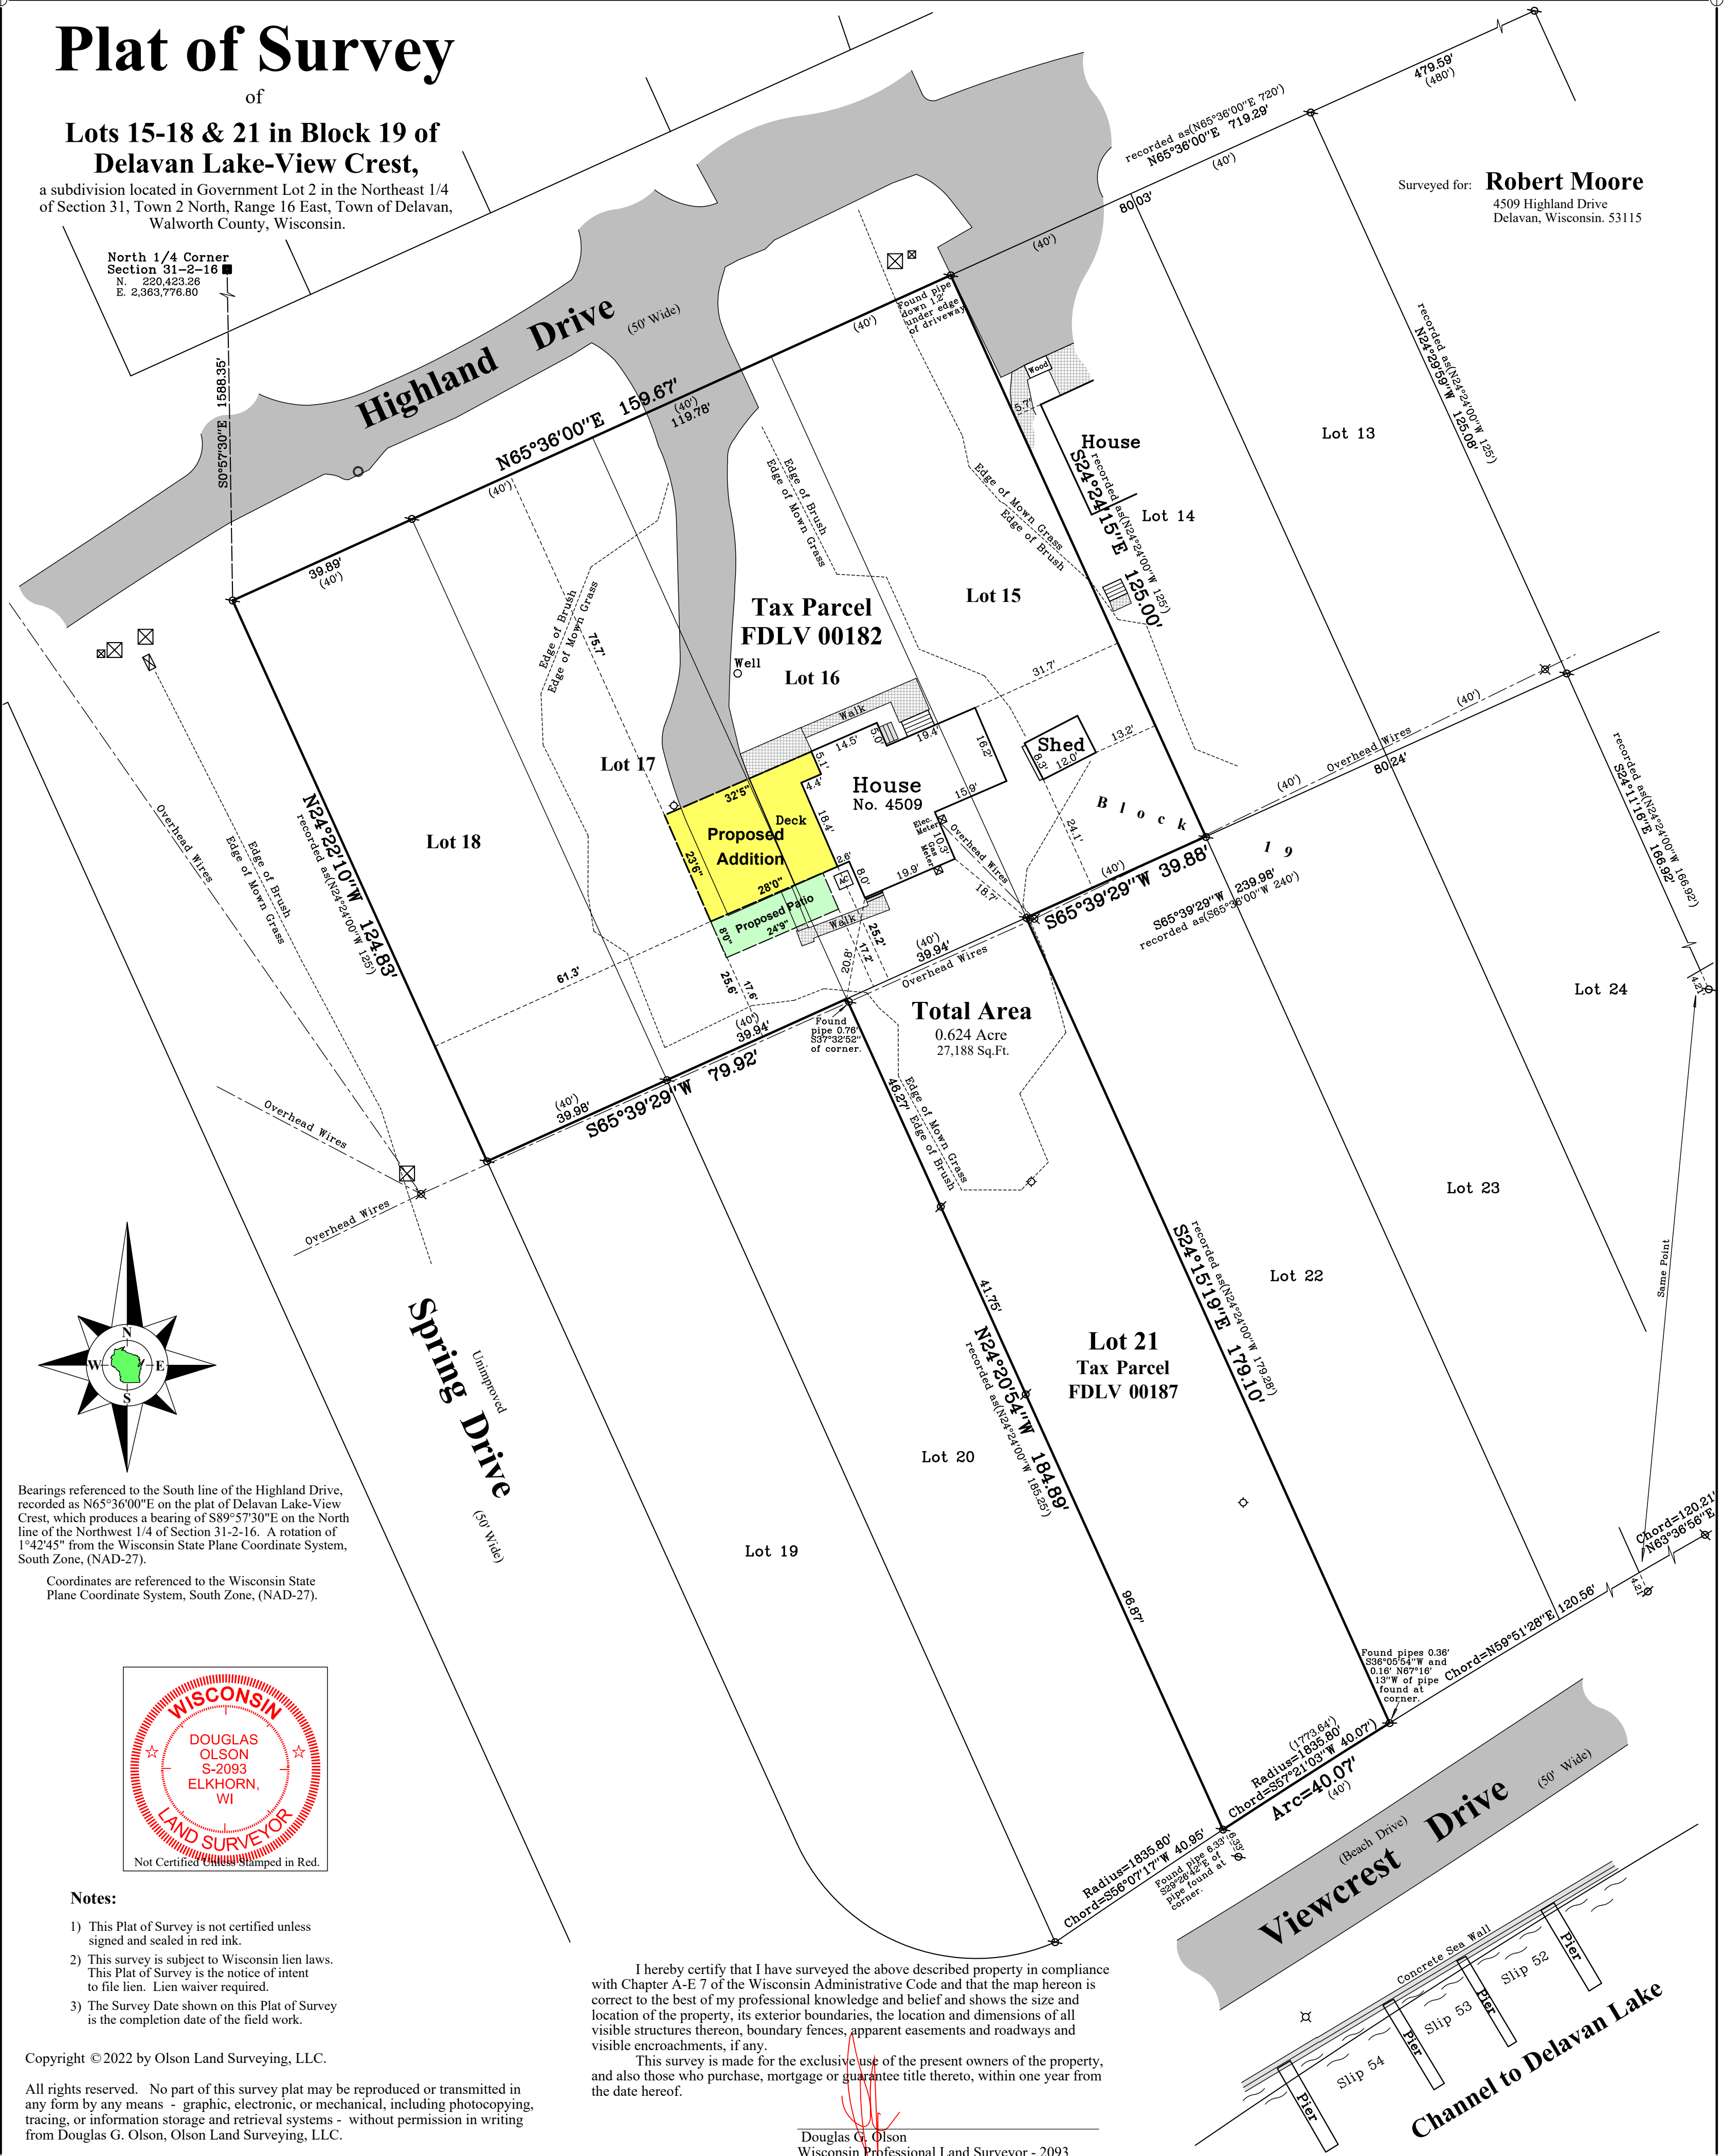

Notes:

- 1) This Plat of Survey is not certified unless signed and sealed in red ink.
- 2) This survey is subject to Wisconsin lien laws. This Plat of Survey is the notice of intent to file lien. Lien waiver required.
- 3) The Survey Date shown on this Plat of Survey is the completion date of the field work.

Copyright ©2022 by Olson Land Surveying, LLC.

All rights reserved. No part of this survey plat may be reproduced or transmitted in any form by any means - graphic, electronic, or mechanical, including photocopying, tracing, or information storage and retrieval systems - without permission in writing from Douglas G. Olson, Olson Land Surveying, LLC.

I hereby certify that I have surveyed the above described property in compliance with Chapter A-E 7 of the Wisconsin Administrative Code and that the map hereon is correct to the best of my professional knowledge and belief and shows the size and location of the property, its exterior boundaries, the location and dimensions of all visible structures thereon, boundary fences, apparent easements and roadways and visible encroachments, if any.

This survey is made for the exclusive use of the present owners of the property, and also those who purchase, mortgage or guarantee title thereto, within one year from the date hereof.

Douglas G. Olson
Wisconsin Professional Land Surveyor - 2093

Sheet 1 of 1 Sheets

Drawing Name:

Job Reference Number

2022.108

Legend of Symbols & Abbreviations

- | | | | |
|-----|-----------------------------|----|-----------|
| ■ | Found County Section Corner | N | North |
| ⌀ | Found Iron Pipe | S | South |
| () | Recorded Information | E | East |
| ⊗ | Utility Pole | W | West |
| ⊗ | Utility Box or Pedestal | In | Bearings |
| ⊗ | Manhole | ° | Degrees |
| ⊗ | PVC Cap | " | Minutes |
| ⊗ | | " | Seconds |
| == | Asphalt Surface | In | Distances |
| == | Concrete Surface | " | Feet |
| == | Brick Pavers or Flagstone | " | Inches |

N	North
S	South
E	East
W	West
In	Bearings
°	Degrees
'	Minutes
"	Seconds
In	Distances
'	Feet
"	Inches



45 South Wisconsin Street | P.O. Box 322
Elkhorn, Wisconsin. 53121
Telephone: (262) 723-3434
Facsimile: (262) 723-8044
Email: doug@olsonsurveying.com
Website: www.olsonsurveying.com

Scale in Feet
1" = 20'



Survey Date: August 23, 2022.
Revisions: No. 1 – Proposed House
Addition & Patio,
Tax Parcels
Combined

2022.108