
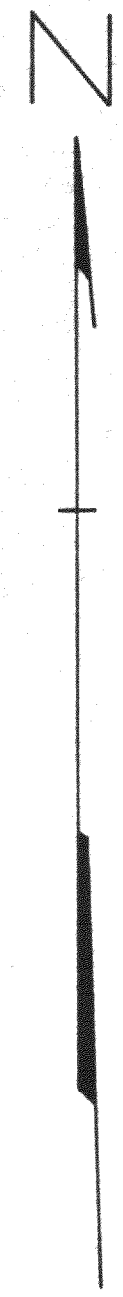


GEORGE T. DUNHAM
SURVEYING & SUBDIVIDING
DELAVER, WISCONSIN

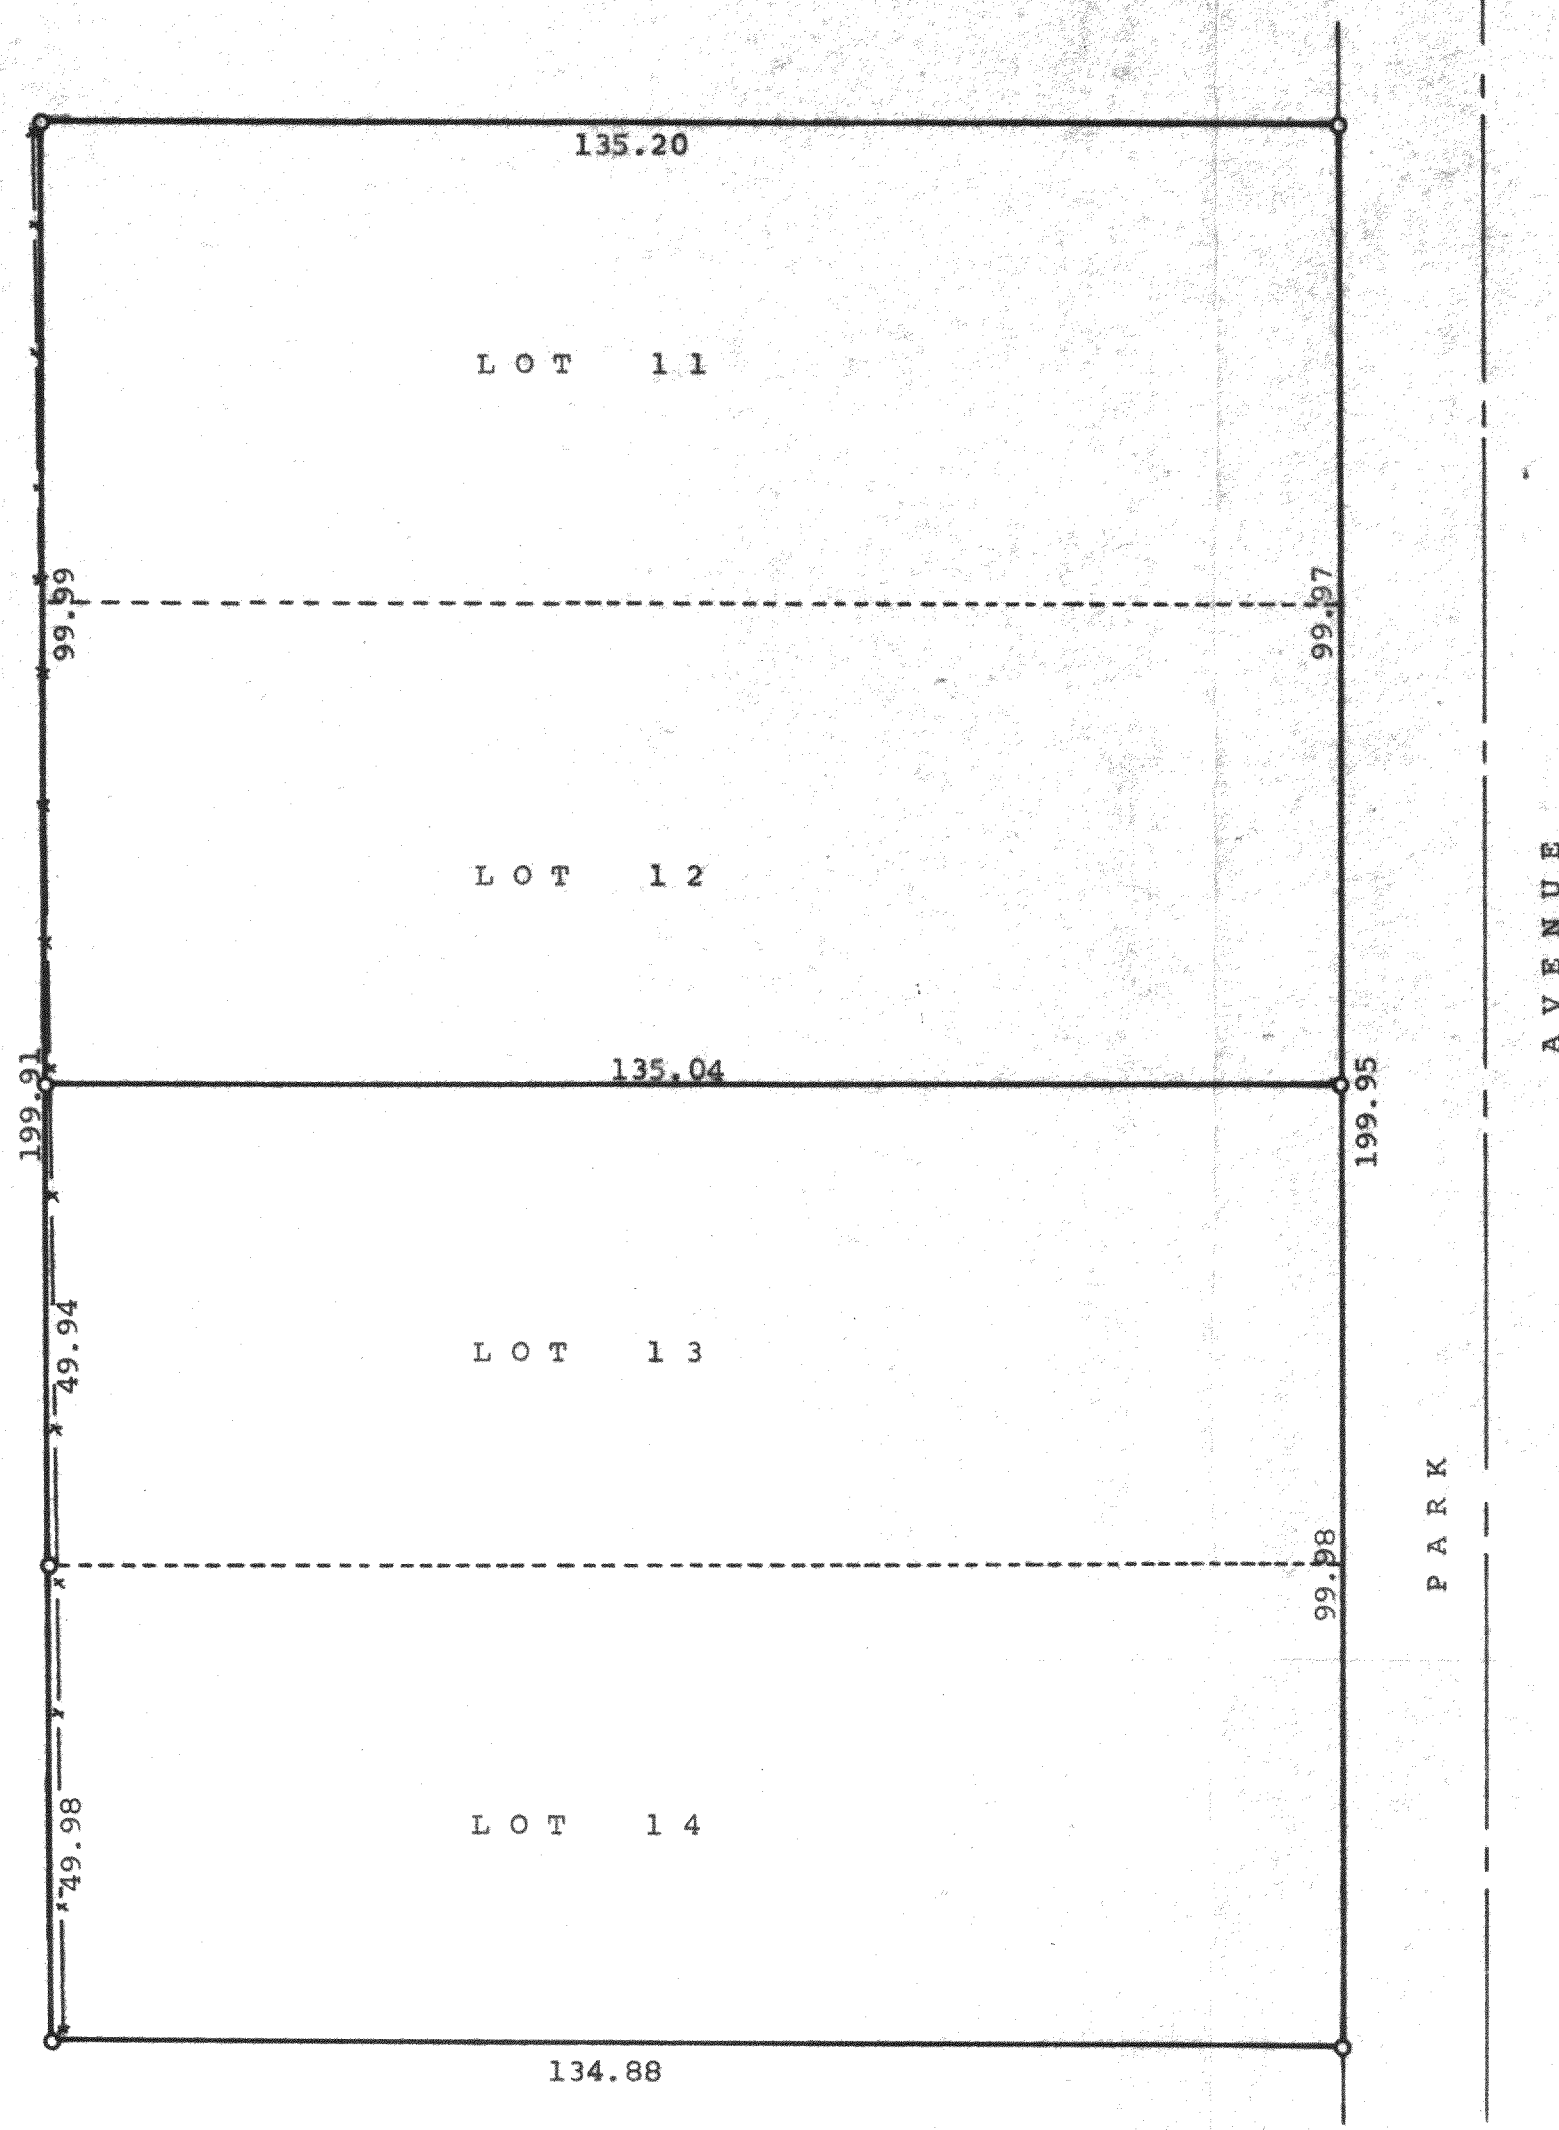

Scale - 1" = 20'
O = Iron Pipe
-x-x- = Fence line

Plat of survey of Lots 11-14 inclusive, Block A
of Maple Hurst, a subdivision located in Section 32,
T 2 N, R 16 E, Walworth County, Wisconsin.
April 19, 1974
Revised June 15, 1978

George T. Dunham
George T. Dunham, Surveyor

