
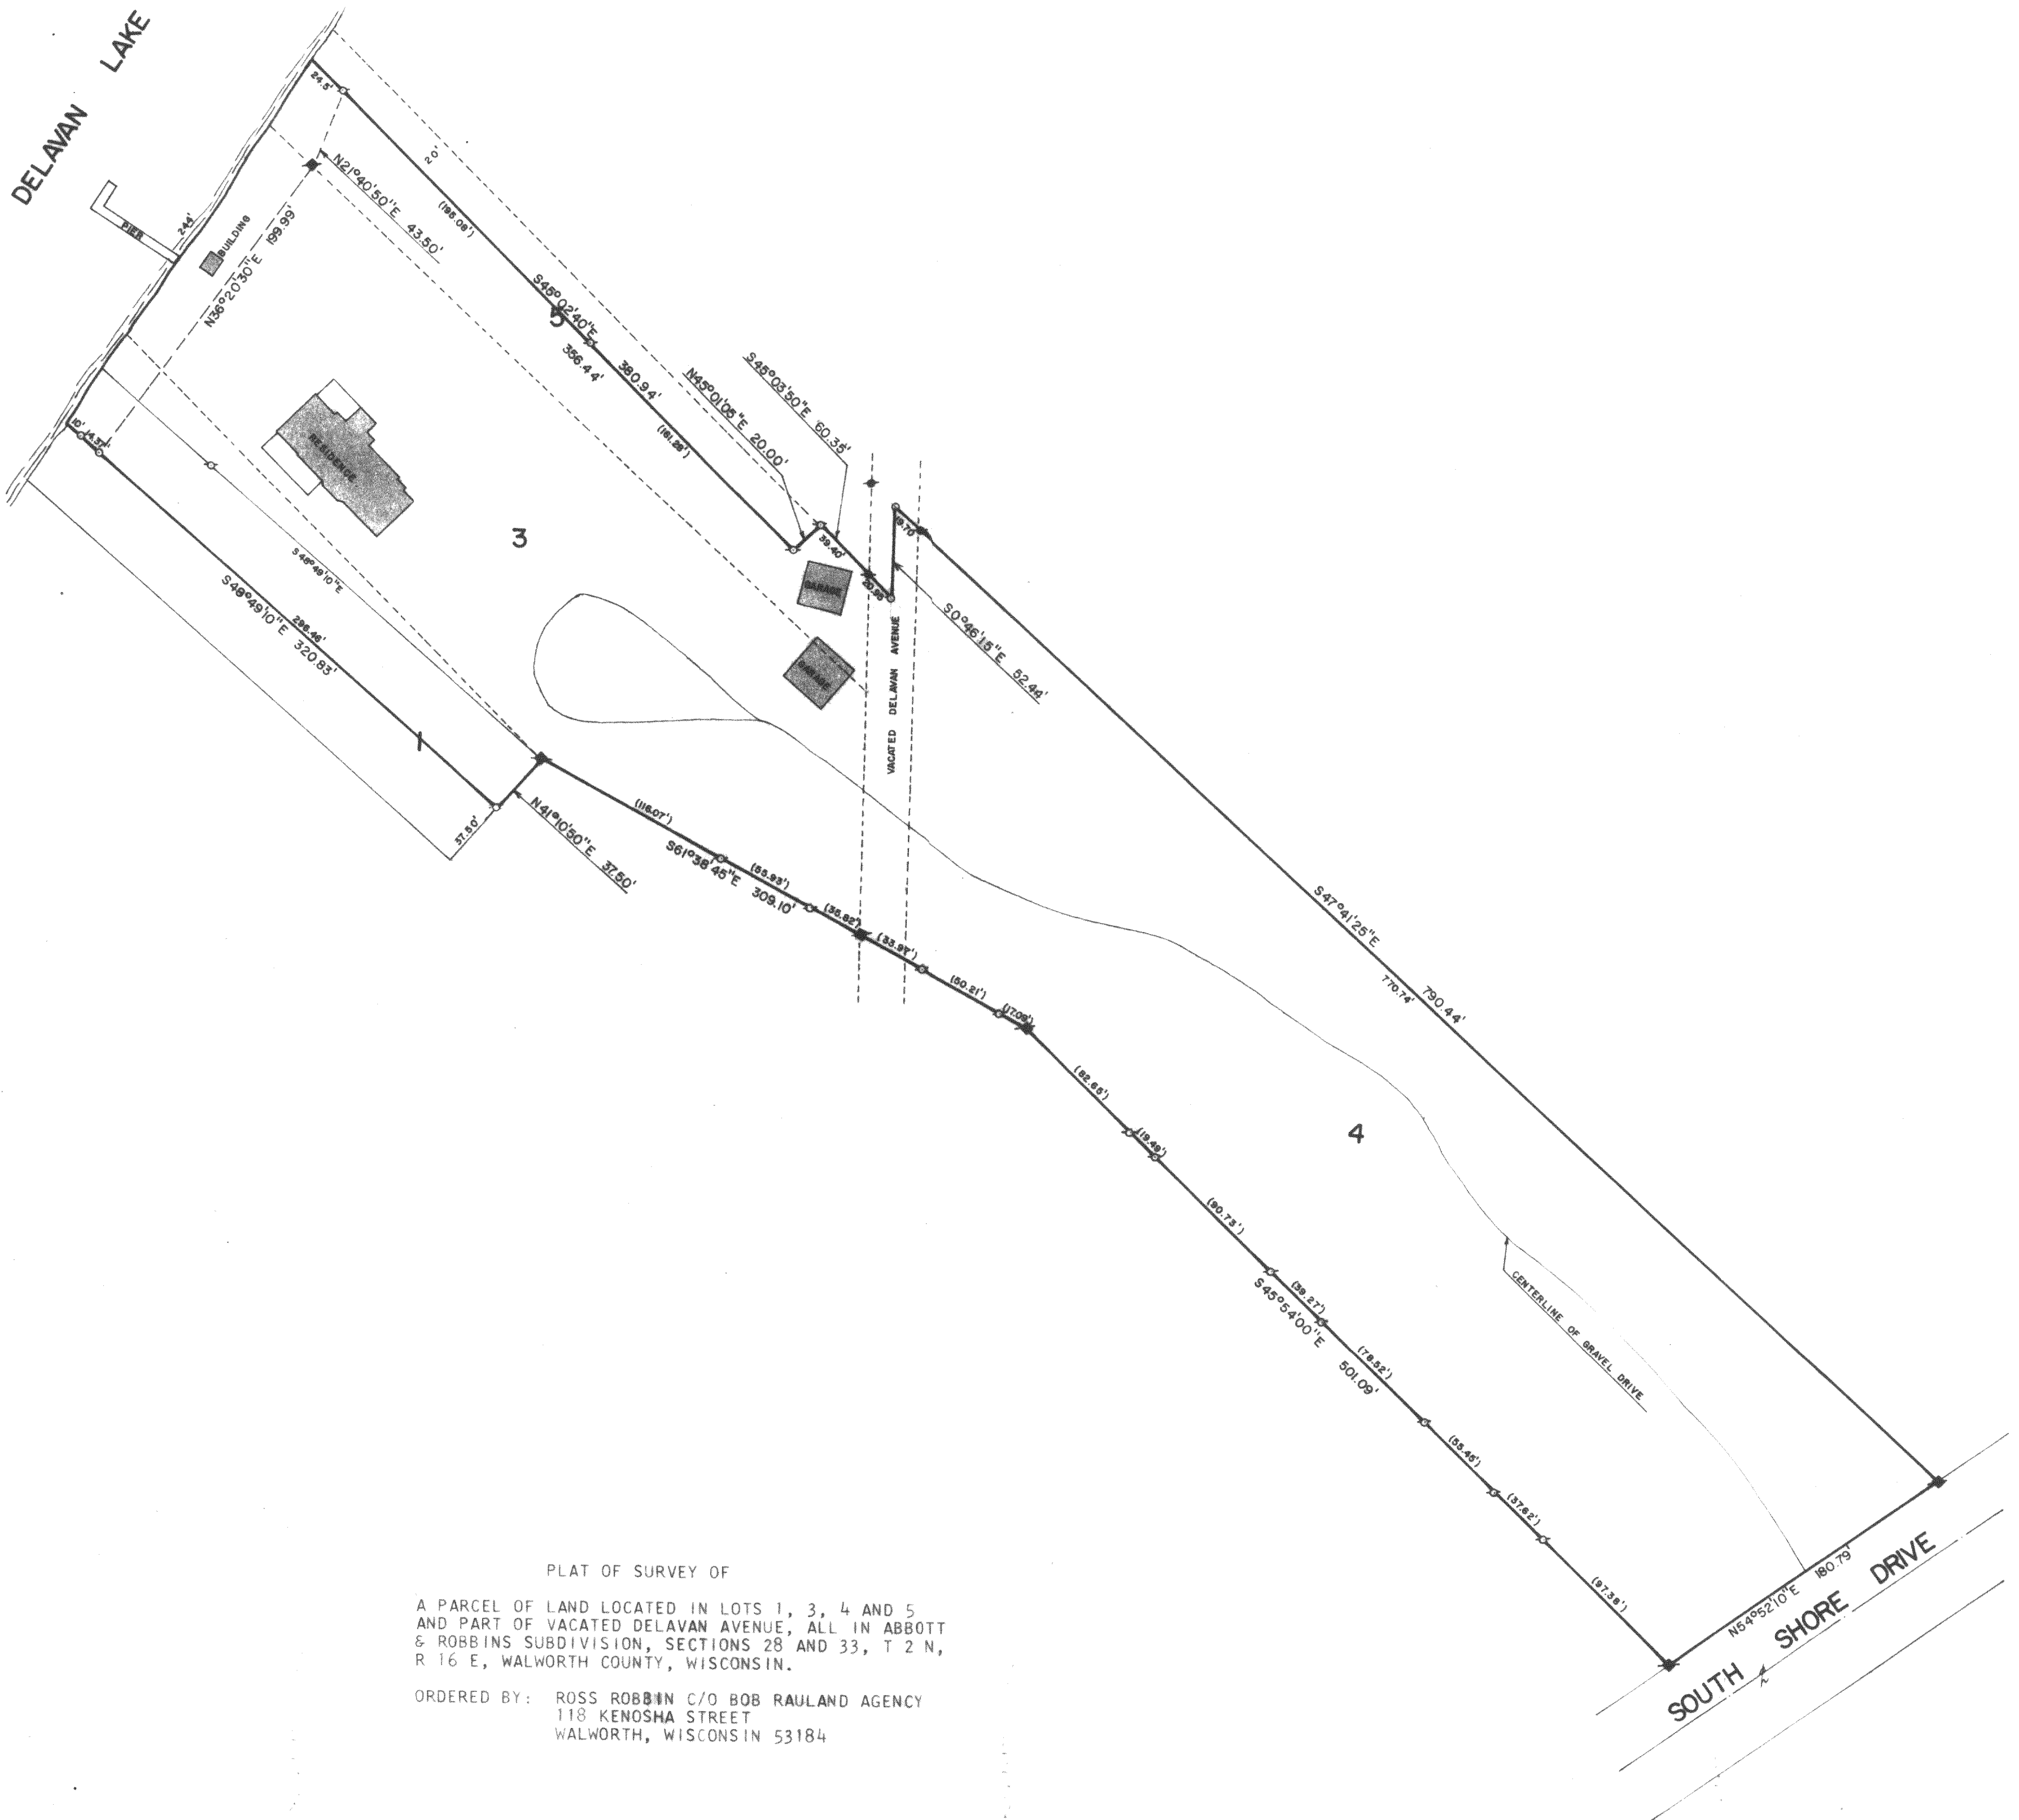


- LEGEND
- - IRON PIPE FOUND
 - - IRON PIPE PLACED
 - - 4" SQUARE CONCRETE MONUMENT FOUND
 - - 5" DIAMETER ROUND CONCRETE MONUMENT FOUND
 - () - RECORDED AS

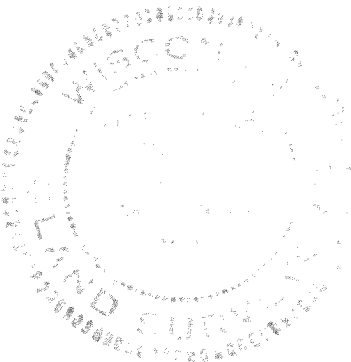

I, HAROLD H. KOLB, DO HEREBY CERTIFY THAT I HAVE SURVEYED THE PROPERTY HEREON DESCRIBED ACCORDING TO THE OFFICIAL RECORDS, AND THAT THE PLAT HEREON IS A CORRECT REPRESENTATION OF THE LOT LINES TO THE BEST OF MY KNOWLEDGE AND BELIEF.

Harold H. Kolb
HAROLD H. KOLB
WISCONSIN REGISTERED LAND SURVEYOR, S-187

DATE Sept. 24, 1982