



BAILEY ROAD

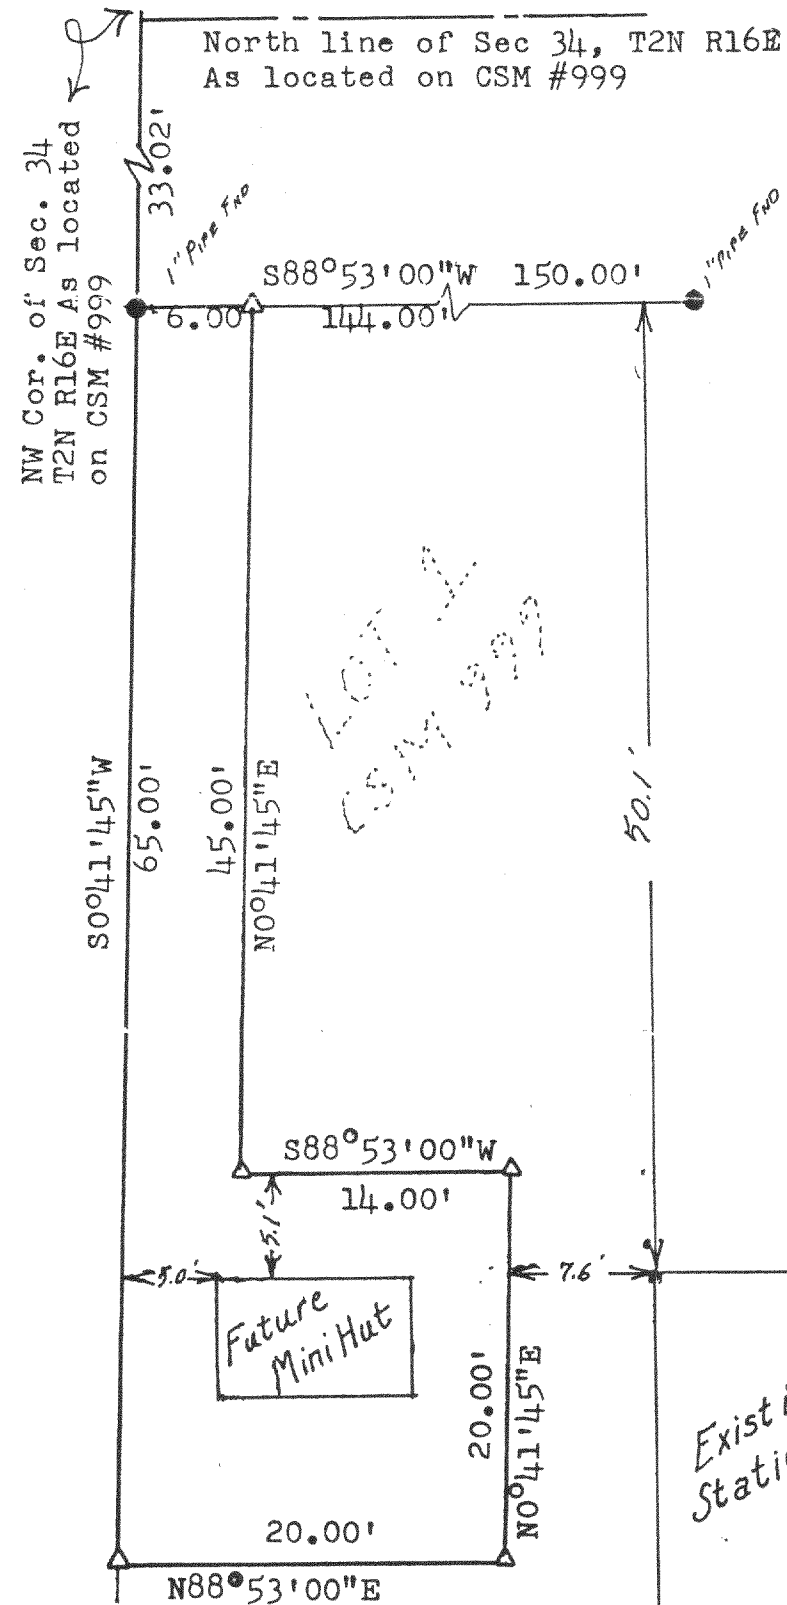

NOTE: North is referenced to the the north line of Sec. 34, T2N R16E which is assumed N88°53'00"E on the Plat of Delmar Subdivision and CSM #999 of Walworth County Records.

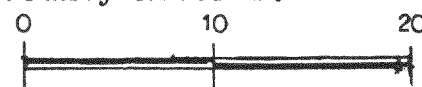


Scale: 1" = 10'

LEGEND

Δ = 5/8" x 24" rebar
set this survey
MIN. W.T. 1.17 #/LIN. FT.

DESCRIPTION

Part of the NW $\frac{1}{4}$ of the NW $\frac{1}{4}$ of Section 34, T2N R16E located in Walworth County, Town of Delavan; being a right-of-way over part of Lot 1, Certified Survey Map #999 Recorded in Vol 4, P 270 of Walworth County Records and more particularly described in Vol 300, Pp 748 & 749 of Walworth County Records, to wit: Commencing at the Northwest corner of said Section 34; thence S0°41'45"W 33.02' to the South right-of-way line of Bailey Road and real point of beginning of said parcel; thence continue S0°41'45"W 65 ft; thence N88°53'00"E, 20 ft; thence N0°41'45"E, 20 ft; thence S88°53'00"W, 14 ft; thence N0°41'45"E, 45 ft; to the south line of said Road; thence S88°53'00"W 6 ft. to the point of beginning.

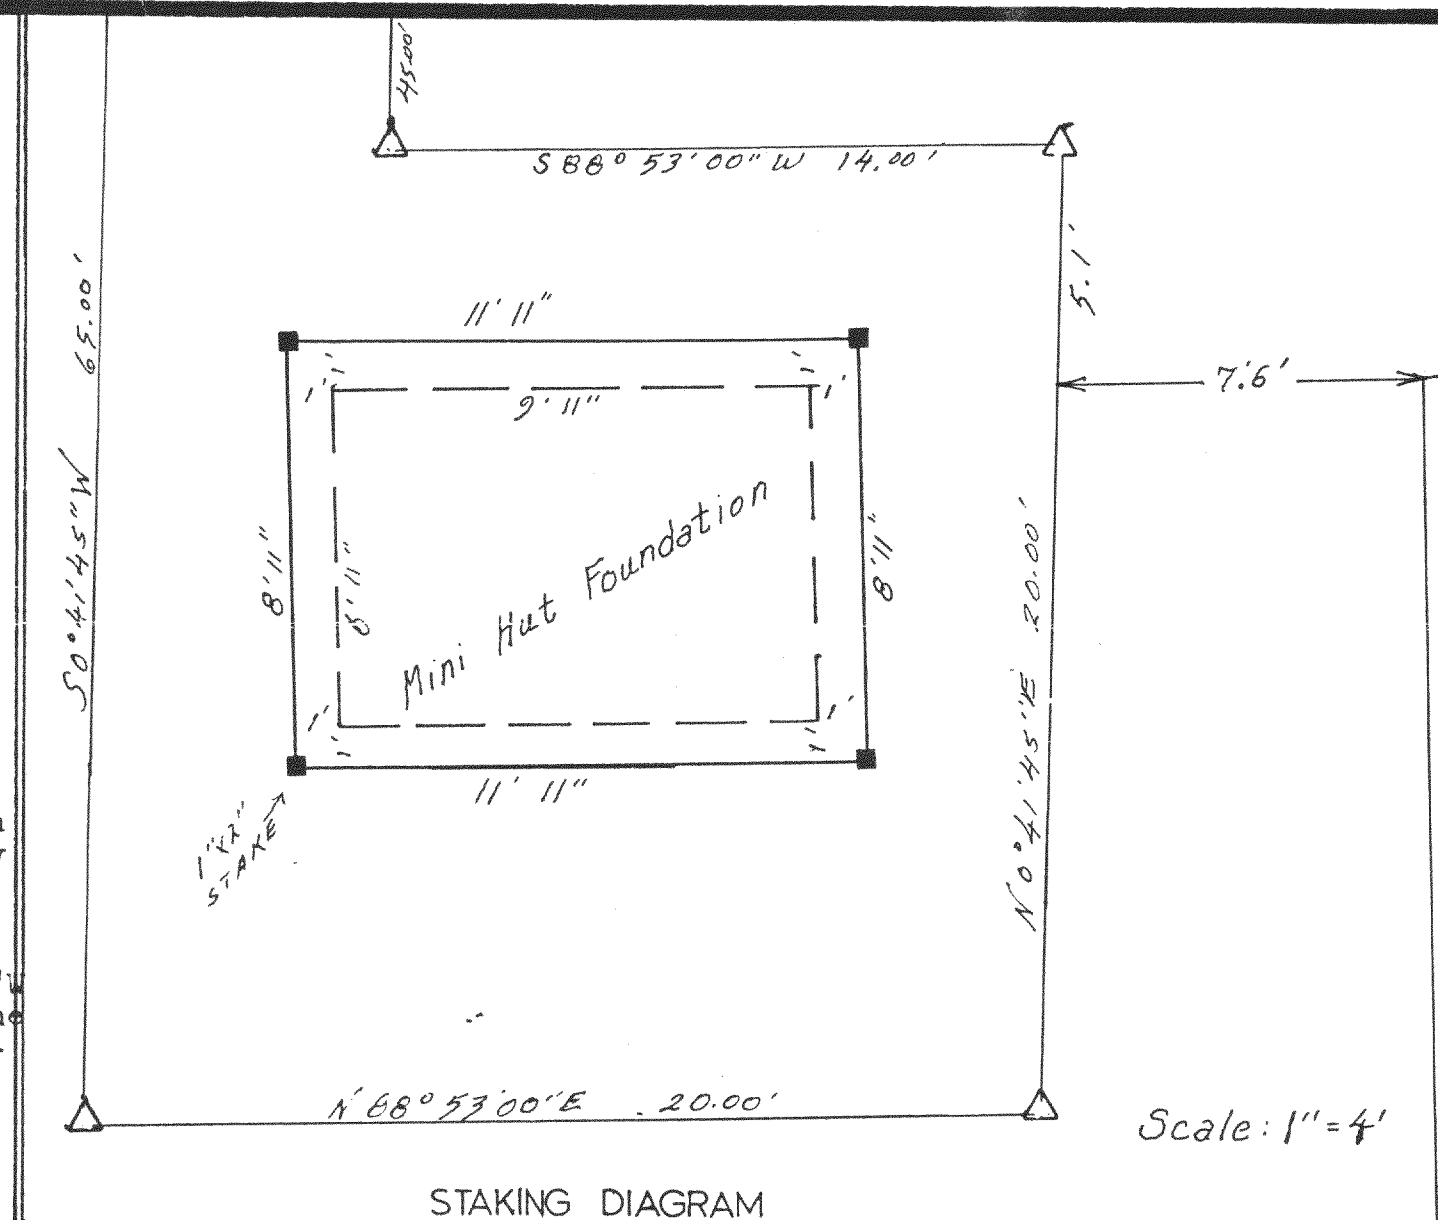

I, RICHARD L. SCHAUT, WIS. REGISTERED LAND SURVEYOR, DO HEREBY CERTIFY THAT THIS SURVEY WAS PERFORMED BY ME IN FULL COMPLIANCE WITH THE OWNER'S/AGENT'S INSTRUCTIONS AND CHAP. A-E5 OF THE WIS. ADMIN. CODE "MINIMUM STANDARDS FOR PROPERTY SURVEYS"; AND THAT THIS MAP IS AN ACCURATE REPRESENTATION THEREOF TO THE BEST OF MY KNOWLEDGE AND BELIEF.

Richard L. Schaut
RICHARD L. SCHAUT NO. 1156

PLAT OF SURVEY

FOR: Wisconsin Telephone Company
per; Mr. W. Eggert, P.E.
125 North Executive Drive
Brookfield, WI 53005

Phone Co. Job # AB - 85348
Delevan
V 7422

13 - 16 July, 1983

JOB NO. 783

716-779