

PLAT OF SURVEY OF

LOTS 4 & 5 SUNSET ACRES SUBDIVISION, LOCATED IN THE
NW 1/4 OF THE NE 1/4 & THE SW 1/4 OF THE NE 1/4 OF SECTION 9,
T2N, R16E, TOWN OF DELAVAN, WALWORTH COUNTY, WISCONSIN.


SURVEYED BY:

JENSEN SURVEYING & MAPPING S.C.

P.O. BOX 322, 45 S. WISCONSIN ST.,
ELKHORN, WISCONSIN 53121
PHONE: (414) 723-3434

SURVEYED FOR: EABA BOTMA

COBBLESTONE ROAD
DELAUAN, WISCONSIN
53115

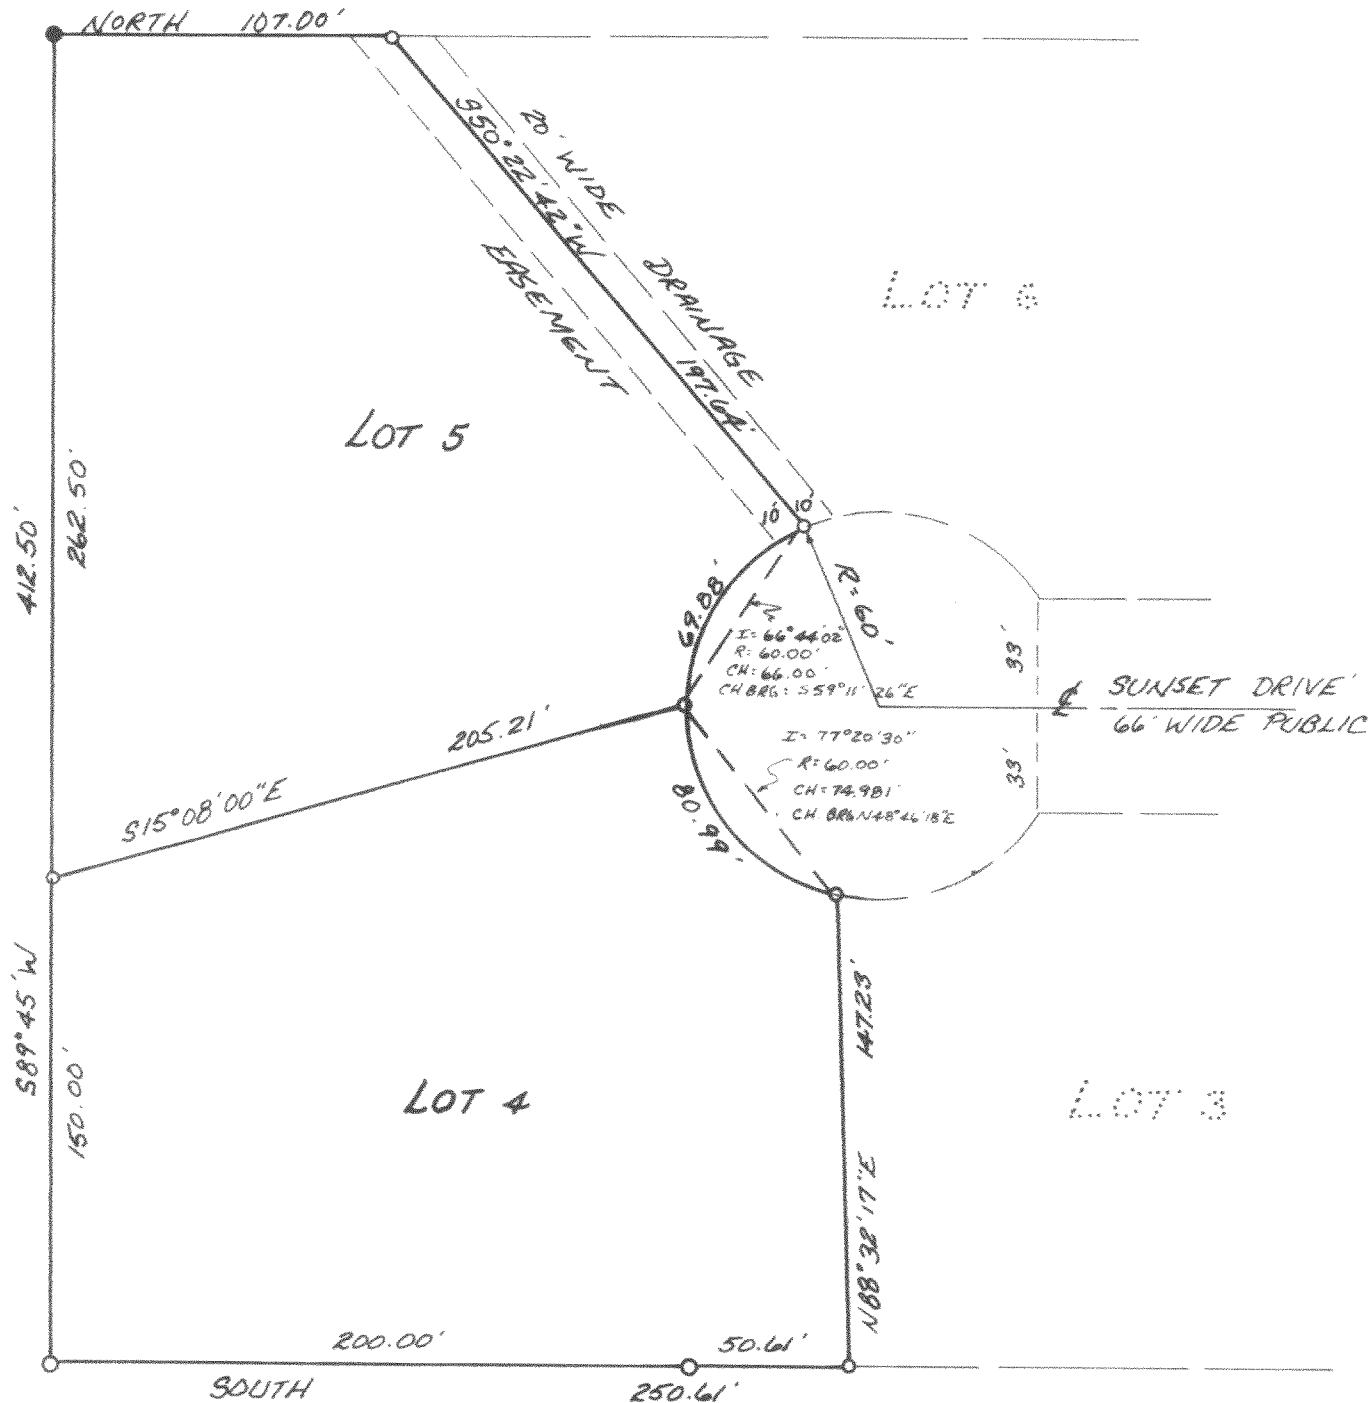


BEARINGS REFERENCED TO SUBDIVISION PLAT,
WEST LINE OF LOT 4 ASSUMED SOUTH.

LEGEND

- - 1/4" IRON BAR FOUND
- - 1/4" IRON PIPE FOUND
- - 3/4" IRON BAR FOUND

SCALE 1"=60'

I HEREBY CERTIFY THAT I HAVE SURVEYED THE ABOVE
DESCRIBED PROPERTY, THAT THE PLAT SHOWN HEREON IS AN
ACCURATE SURVEY, A TRUE REPRESENTATION THEREOF, CORRECTLY
SHOWS THE EXTERIOR BOUNDARY LINES ON SAID PROPERTY AND
THE CORRECT MEASUREMENTS THEREOF.

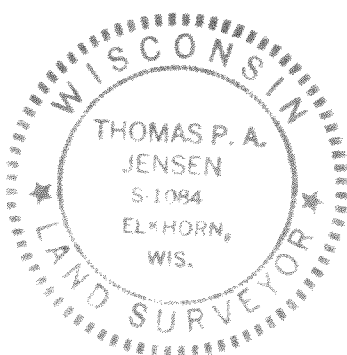

Thomas P. A. Jensen
THOMAS P.A. JENSEN RLS #1084



216-801-J

1984.047