


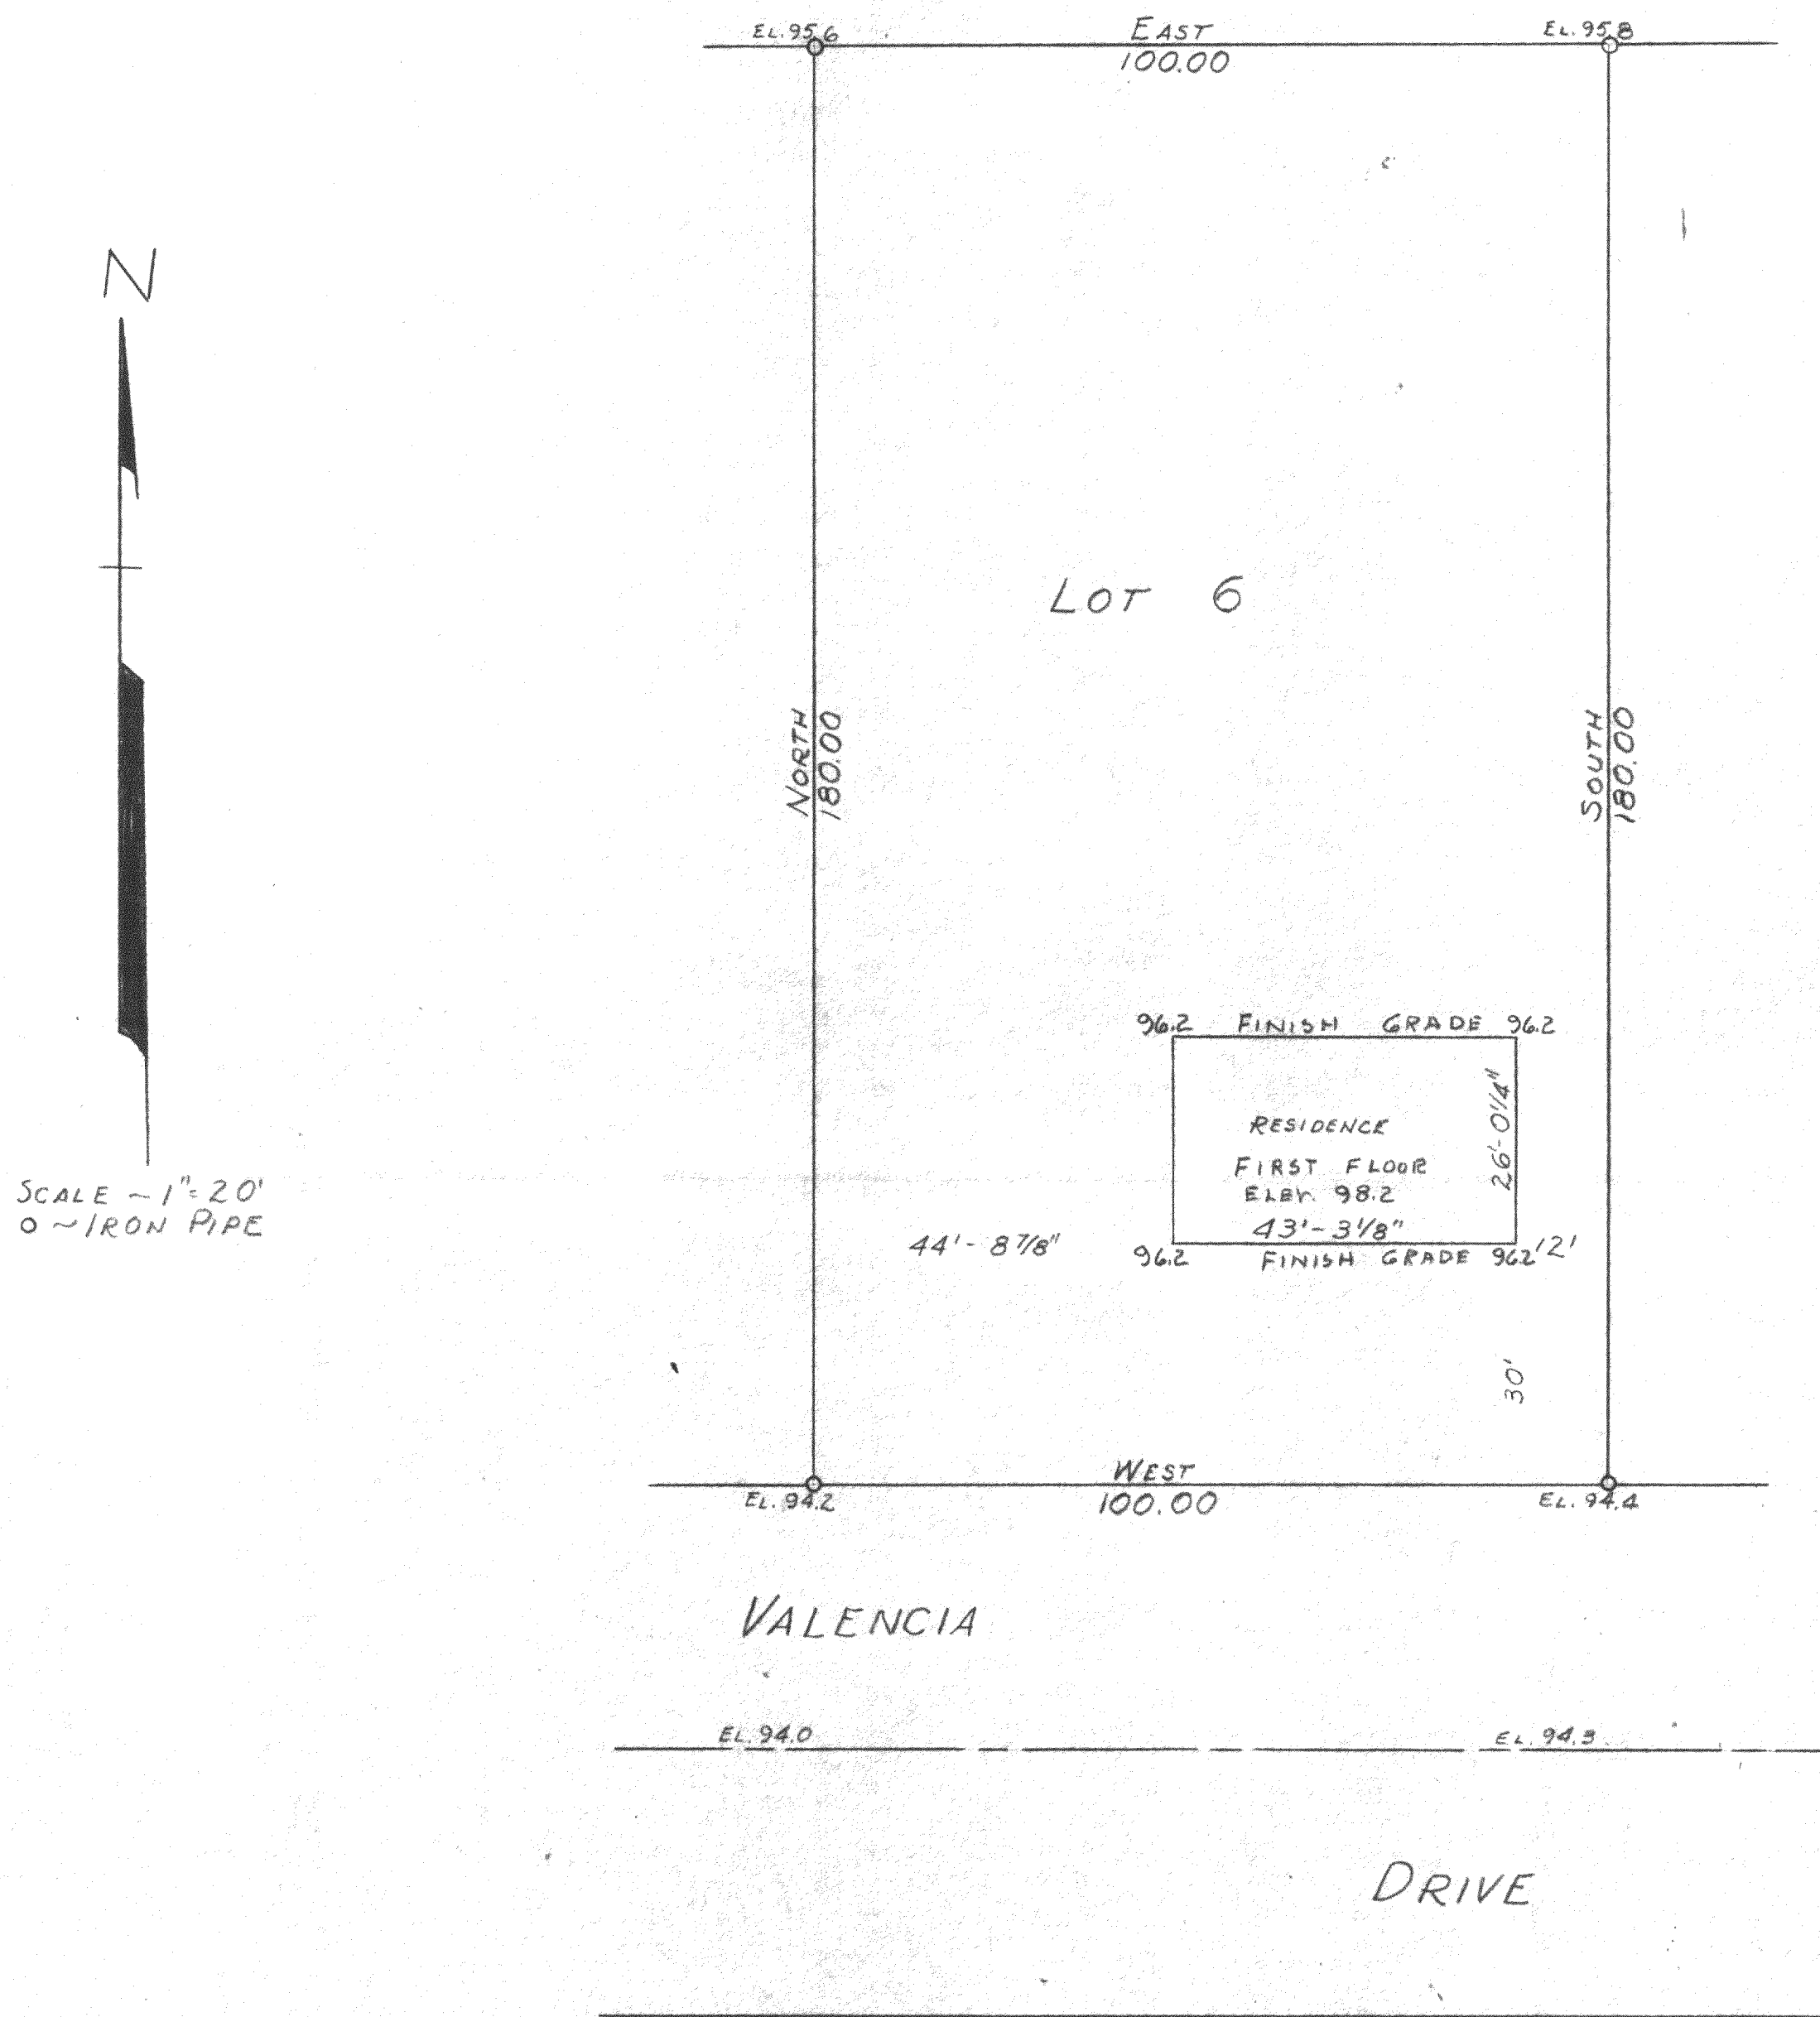

PLAT OF SURVEY OF LOT 6, BLOCK 14, INLET OAKS SUBDIVISION NO. 5 LOCATED IN SECTION 15,
T2N R16E OF WALWORTH COUNTY, WISCONSIN AND PROPOSED LOCATION OF IMPROVEMENTS AND
PROPOSED GRADES ON LOT.
AUG. 1958

FIN 5-44

George T. Dunham
GEORGE T. DUNHAM, SURVEYOR,
DELAVER, WISCONSIN

216-83