
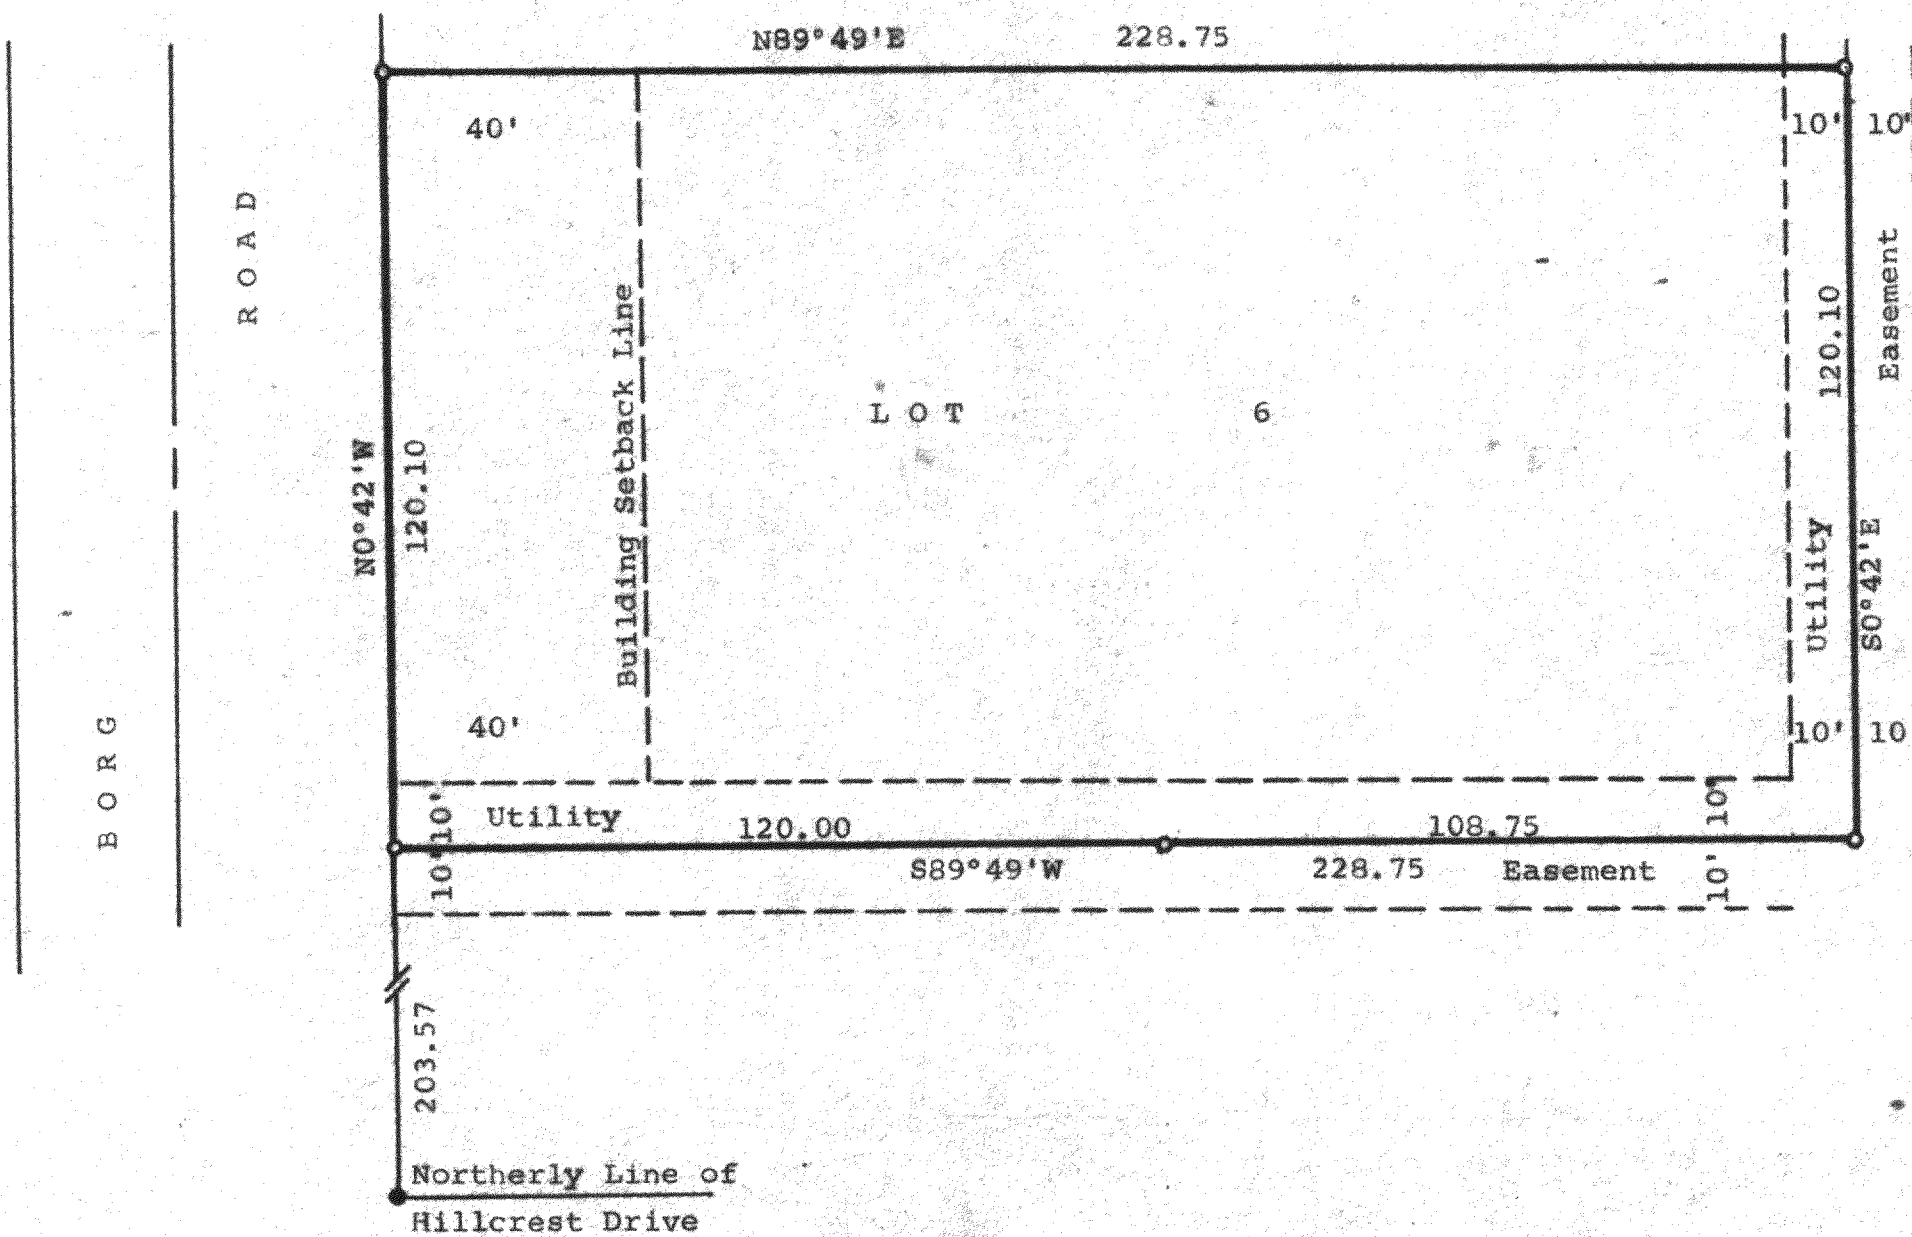


DUNHAM SURVEYING, S.C.
SURVEYING & SUBDIVIDING
DELAVER, WISCONSIN 53115

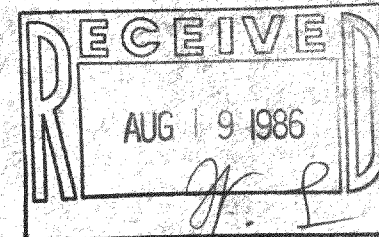


STATE OF WISCONSIN)
COUNTY OF WALWORTH) SS

I, Richard C. Schulz, Surveyor, certify that I have surveyed the property described as follows,

Lot 6 of Oak Meadow Subdivision, located in the Northeast 1/4 of Section 29, T2N, R16E, Walworth County, Wisconsin, and the above map is a true representation thereof and shows the size and location of the property, its exterior boundaries, the location of all visible structures and dimensions of all principal buildings thereon, boundary fences, apparent easements, roadways and visible encroachments, if any, and that I have surveyed the property hereon described according to the official records, to the best of my knowledge and belief.

August 5, 1986.

Richard C. Schulz
Richard C. Schulz, Surveyor

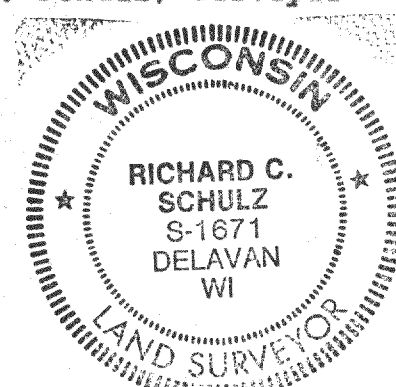

Scale - 1" = 30'

● = 5/8" Dia. Iron Rod Found
● = 1" Dia. Iron Rod Found

Bearings are those of record.

Survey Ordered By:

Century 21
Skandia Realty
312 S. 7th Street
Delavan, Wisconsin 53115