


N

SCALE ~1"=20'
O ~ IRON PIPE

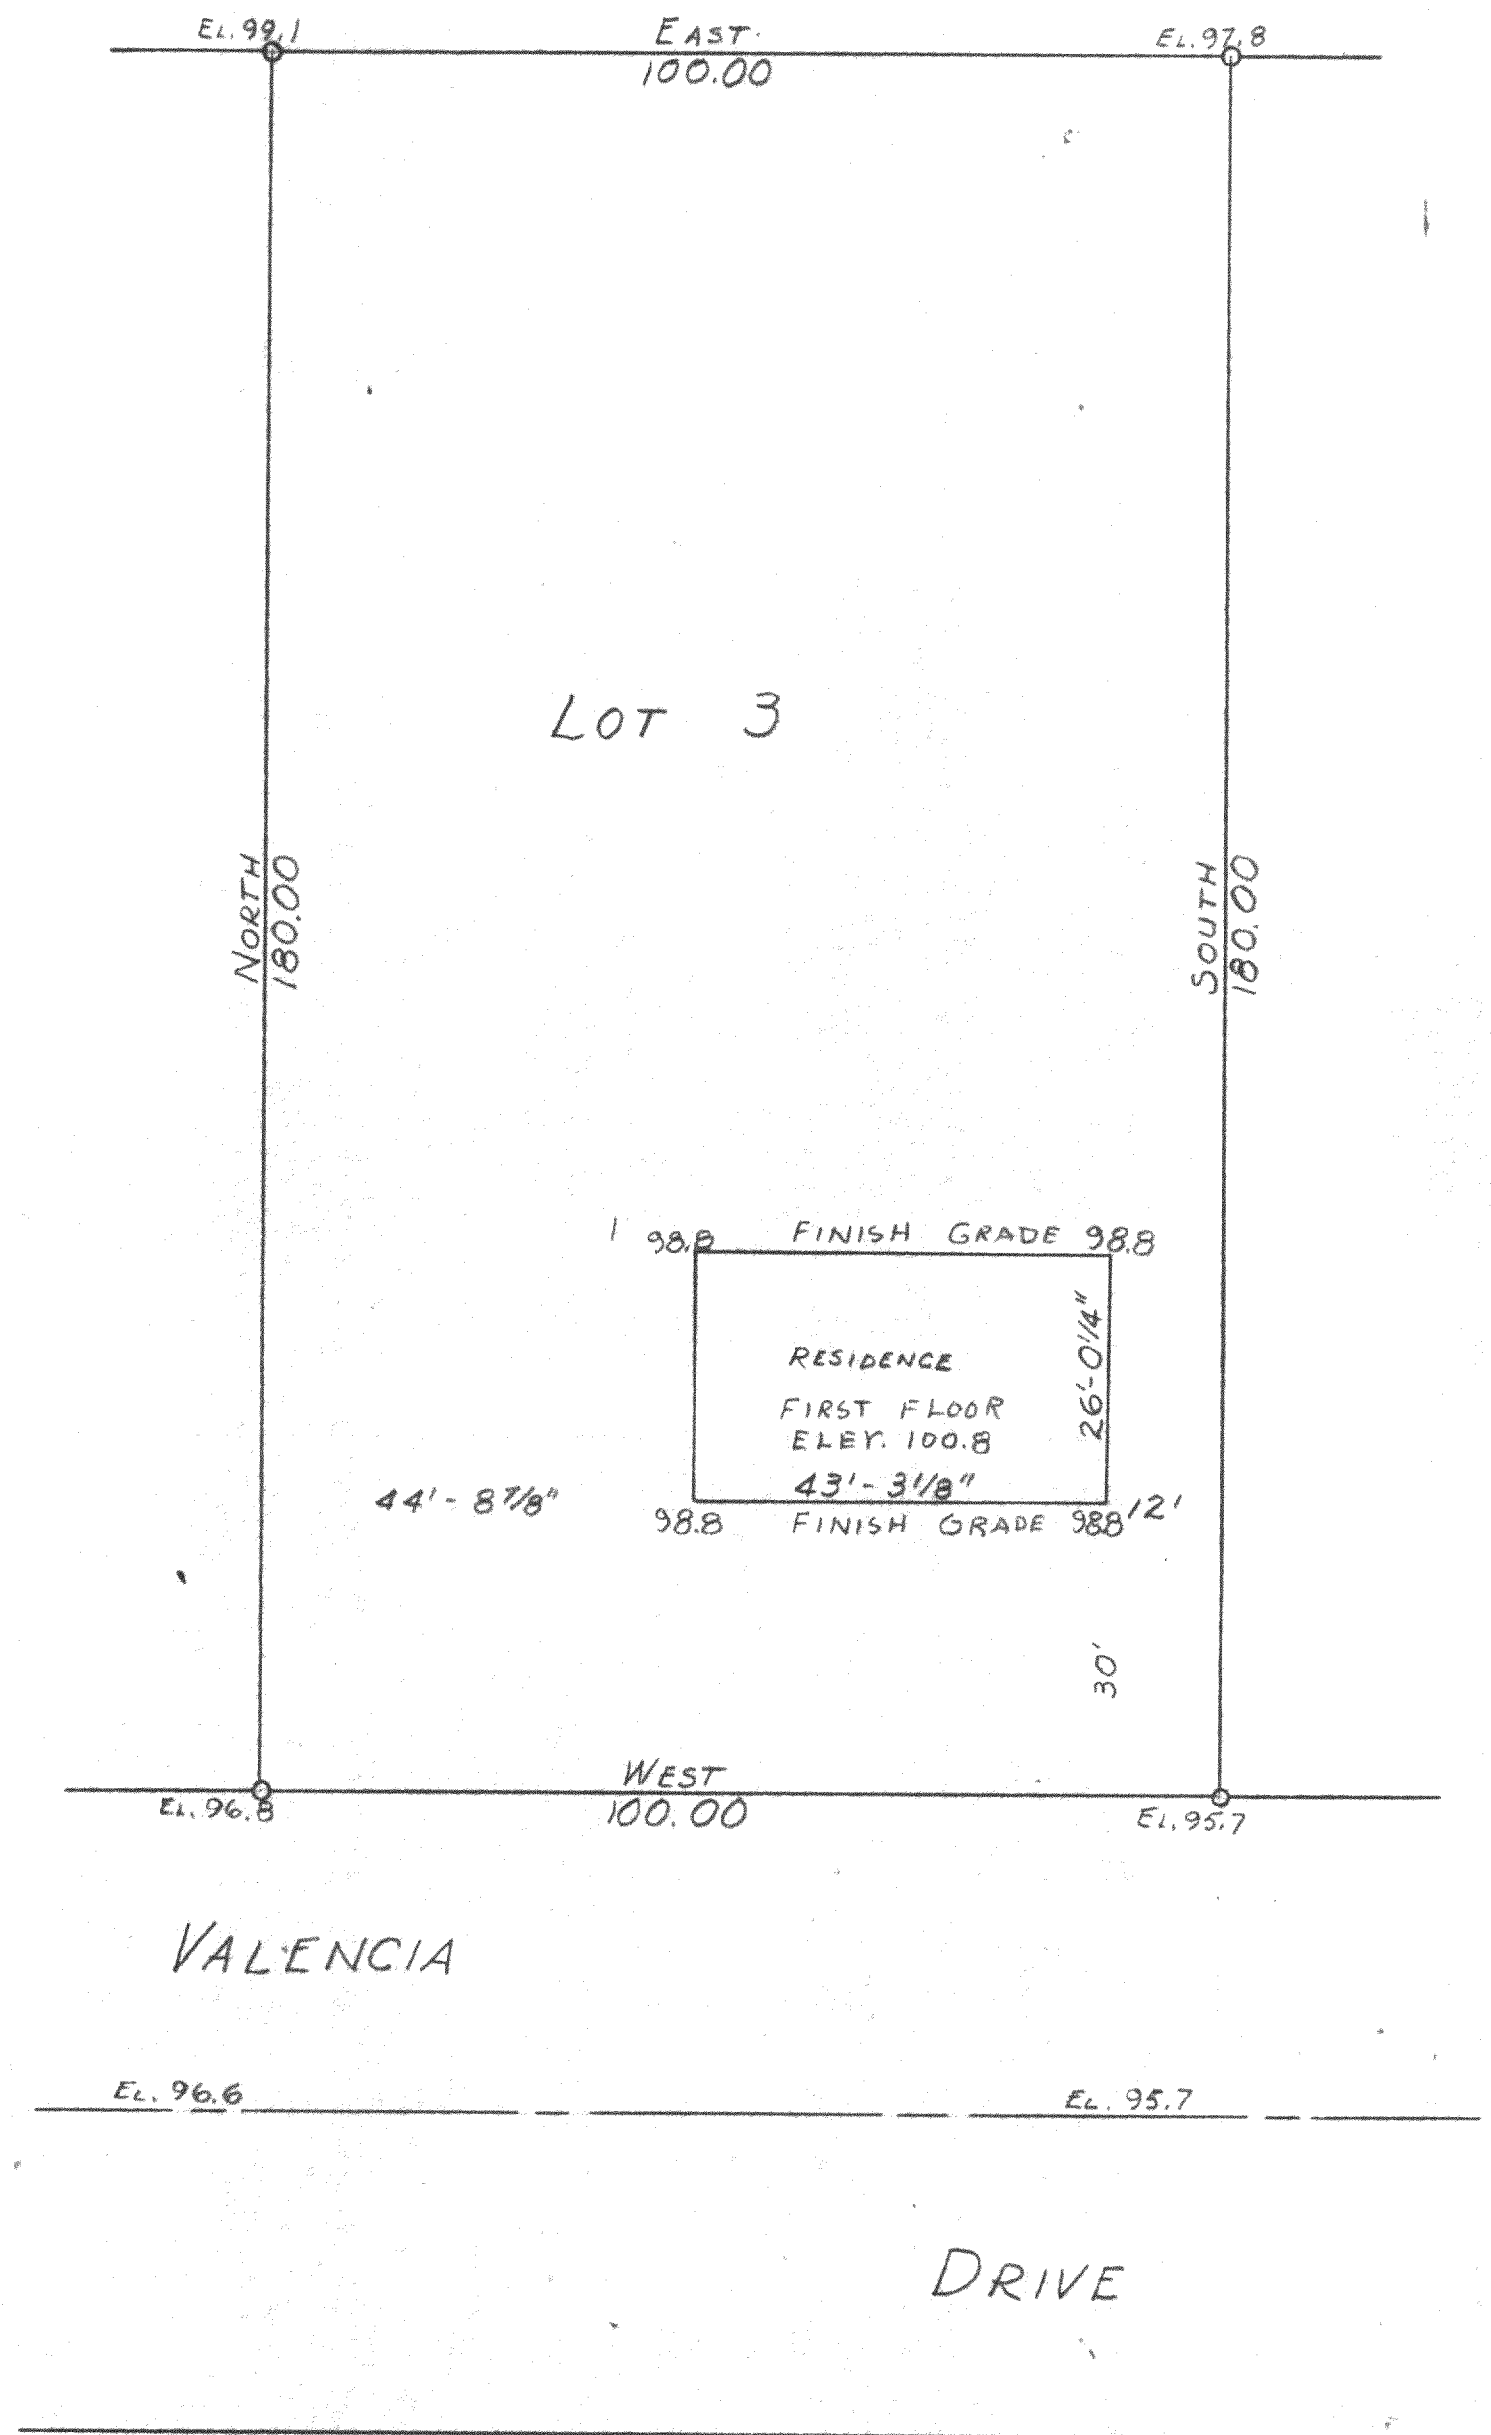

PLAT OF SURVEY OF LOT 3, BLOCK 14, INLET OAKS SUBDIVISION No. 5 LOCATED IN SECTION 15, T2NR16E OF WALWORTH COUNTY, WISCONSIN AND PROPOSED LOCATION OF IMPROVEMENTS AND PROPOSED GRADES ON LOT. AUG. 1958

FIN 5-41

George T. Dunham
GEORGE T. DUNHAM, SURVEYOR
DELAVER, WISCONSIN

216-86