

ROBERS & BOYD, INC.

CONSULTING ENGINEERS LAND SURVEYORS


BURLINGTON, WISCONSIN 53105 PHONE: 414-763-7834

PLAT OF SURVEY FOR

SOUTHEASTERN WISCONSIN HOUSING CORPORATION OF

Lot 2 of Certified Survey Map No. 1493 recorded in Volume 7, page 77 of the Walworth County Records; of Lots 1, 2, 3 of Certified Survey Map No. 1021 located in the Northwest 1/4 of Section 34, Town 2 North, Range 16 East, Town of Delavan, Walworth County, Wisconsin

FOR: Oberpriller

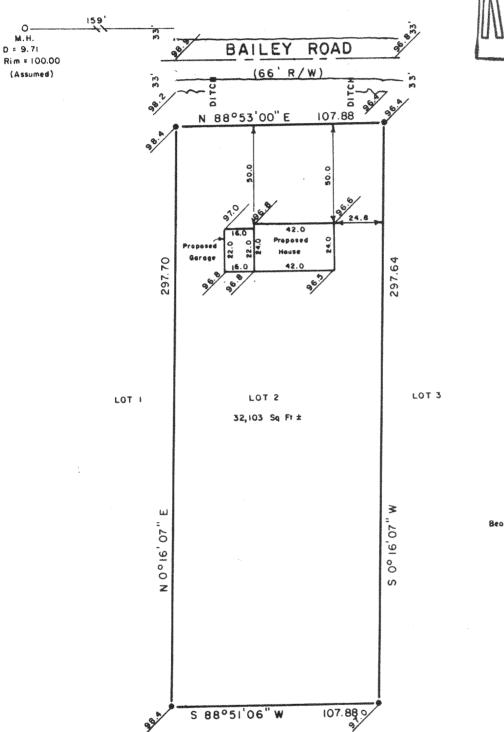

Bearings are based Recorded Map

"I hereby certify that I have surveyed the above described property and that the above map is a true representation thereof and shows the size and location of the property, its exterior boundaries, the location of all visible structures and dimensions of all principal buildings thereon, boundary fences, apparent easements, roadways and visible encroachments, if any.

"This survey is made for the use of the present owners of the property, and also those who purchase, mortgage, or guarantee the title thereto within one year from date hereof."

NO MONUMENTATION HAS BEEN WAIVED IN ACCORDANCE WITH A-E 5.01(b) OF THE WISCONSIN ADMINISTRATIVE CODE.

IGNATIUS H. ROBERS BURLINGTON WIS.

LEGEND

CHISEL CUT IN CONCRETE

PK NAIL

FOUND IRON PIPE -

FOUND IRON PIPE -

SET IRON PIPE -

FOUND BRASS CAPPED MONUMENT

(P) FOUND CONCRETE MONUMENT

RECORDED AS

EXISTING GROUND ELEVATION

SCALE - 1" = 50"

y die WISCONSIN REGISTERED LAND SURVEYOR

8/22/86

FIELD WORK BY

s r m

86208 JOB NUMBER

DRAWN BY