
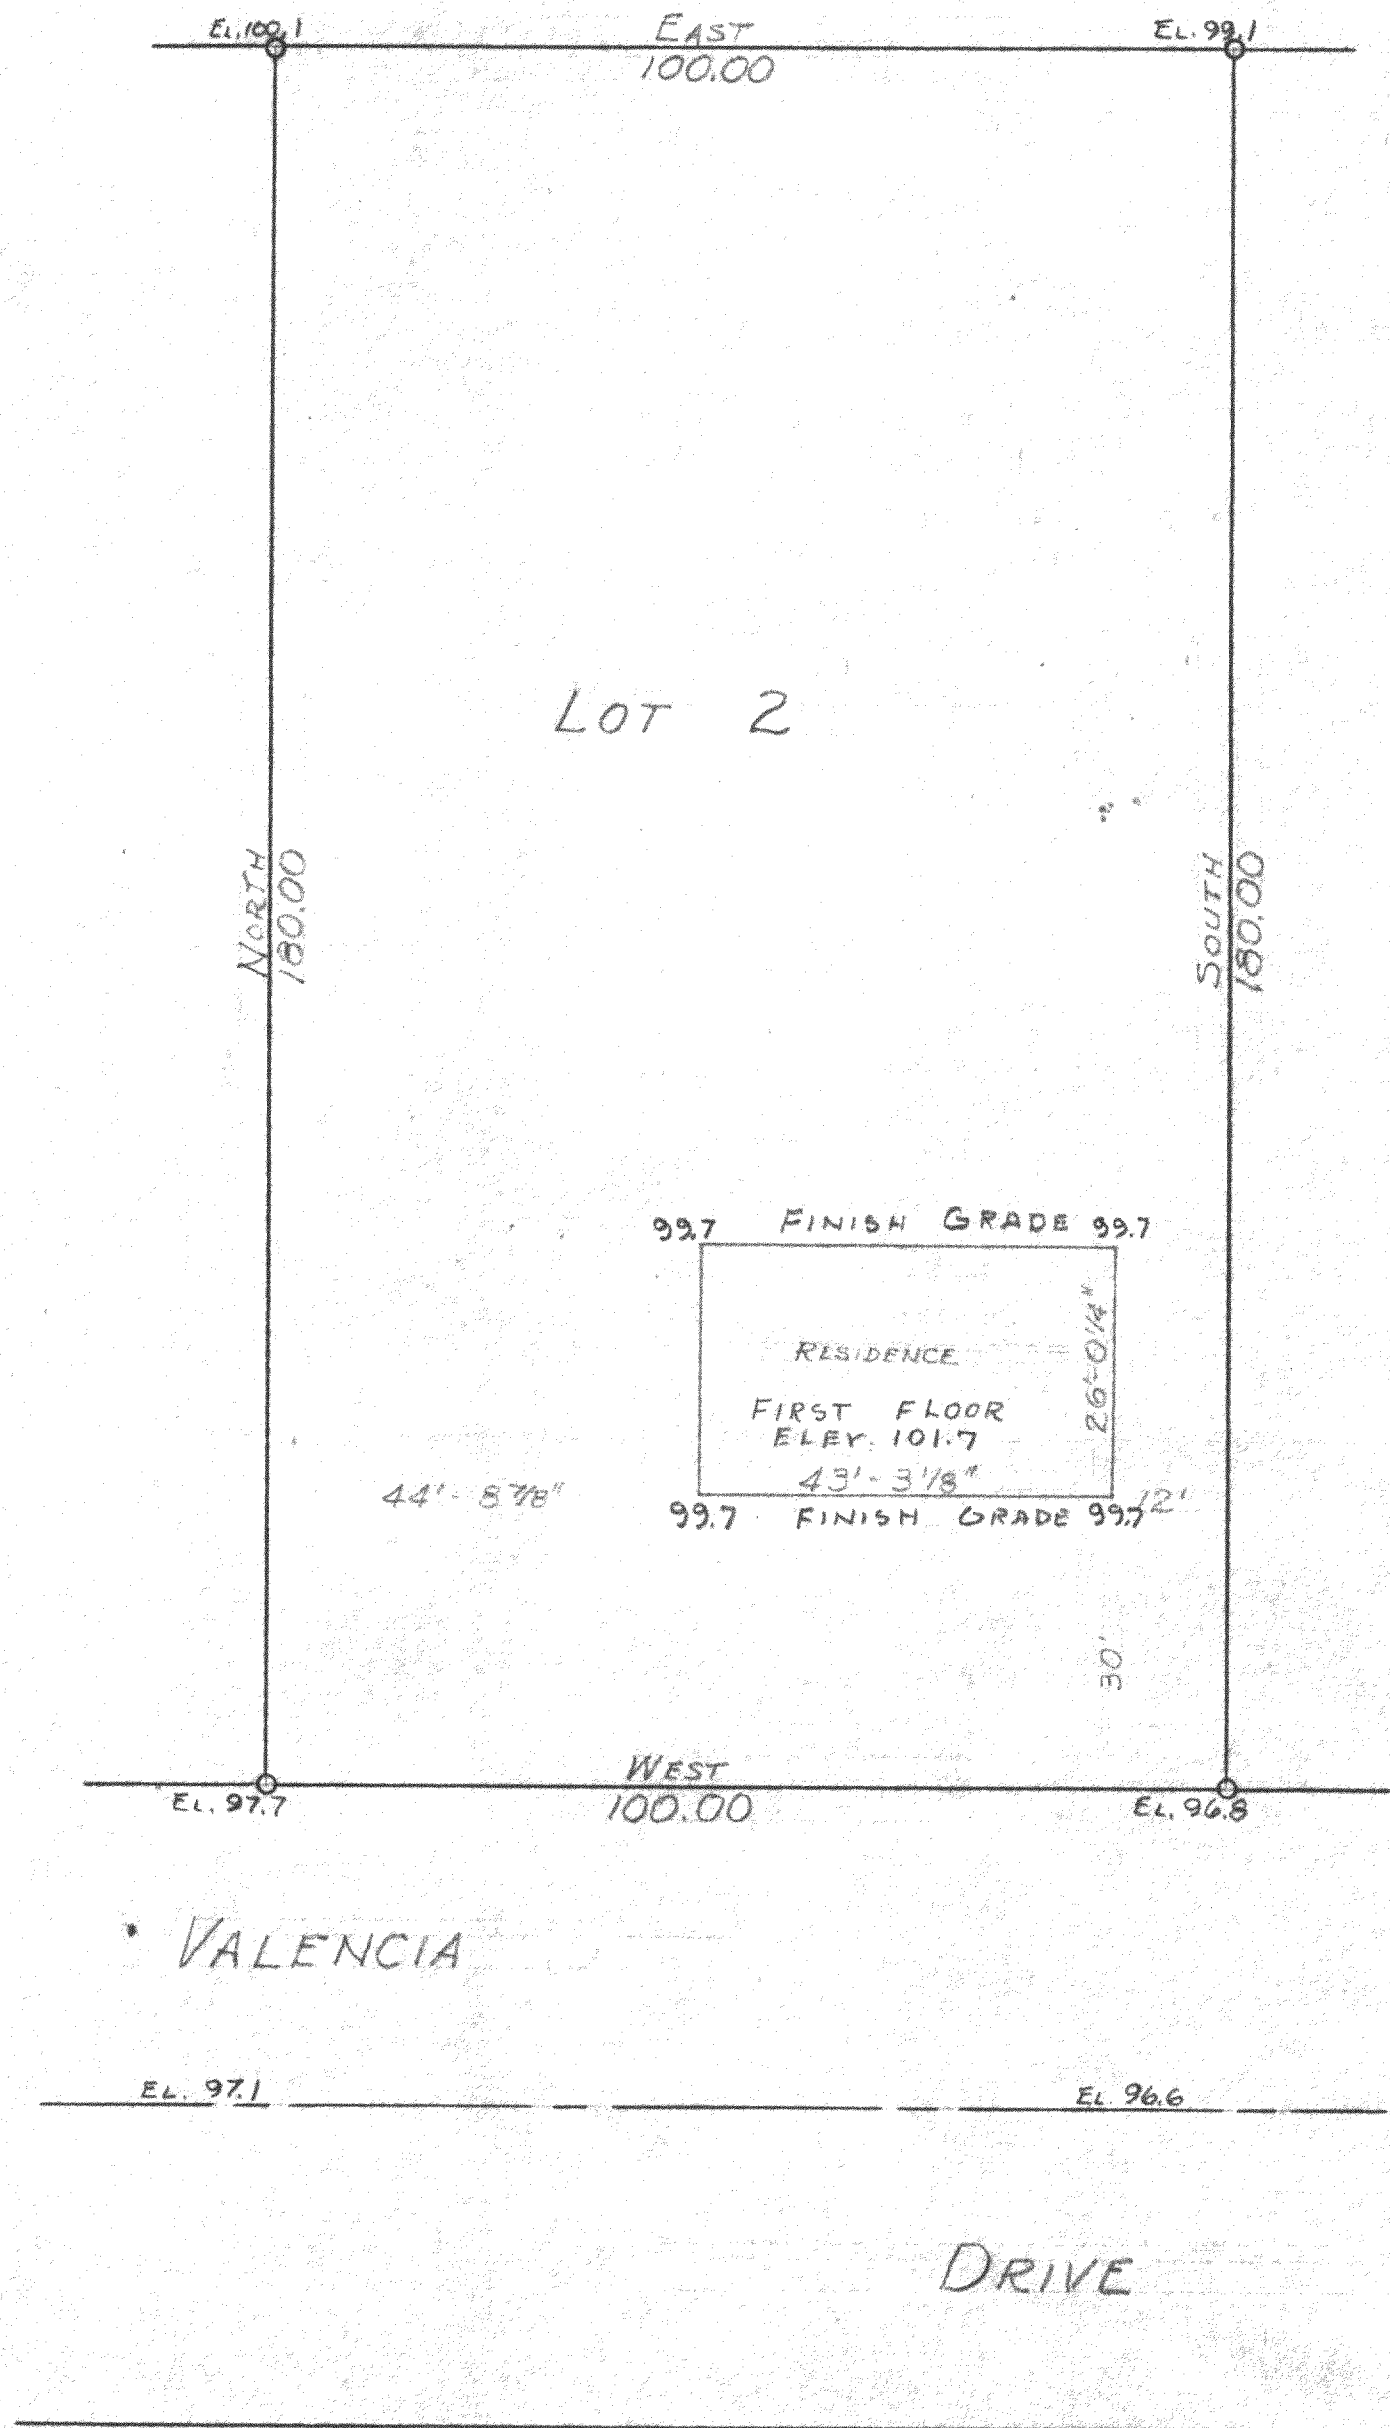


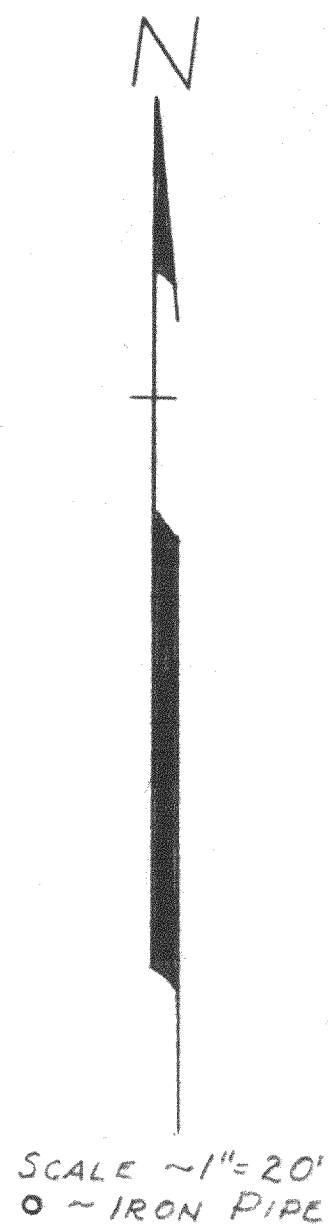

PLAT OF SURVEY OF LOT 2, BLOCK 14, INLET OAKS SUBDIVISION No. 5 LOCATED IN SECTION 15, T2N R16E OF WALWORTH COUNTY, WISCONSIN AND PROPOSED LOCATION OF IMPROVEMENTS AND PROPOSED GRADES ON LOT.
AUG. 1958

FIN 5-40

George J. Dunham
GEORGE J. DUNHAM, SURVEYOR
DELAWARE, WISCONSIN

216-87