


N
 SCALE ~1"=20'
 ○ ~IRON PIPE
 ● ~CONC. MON.

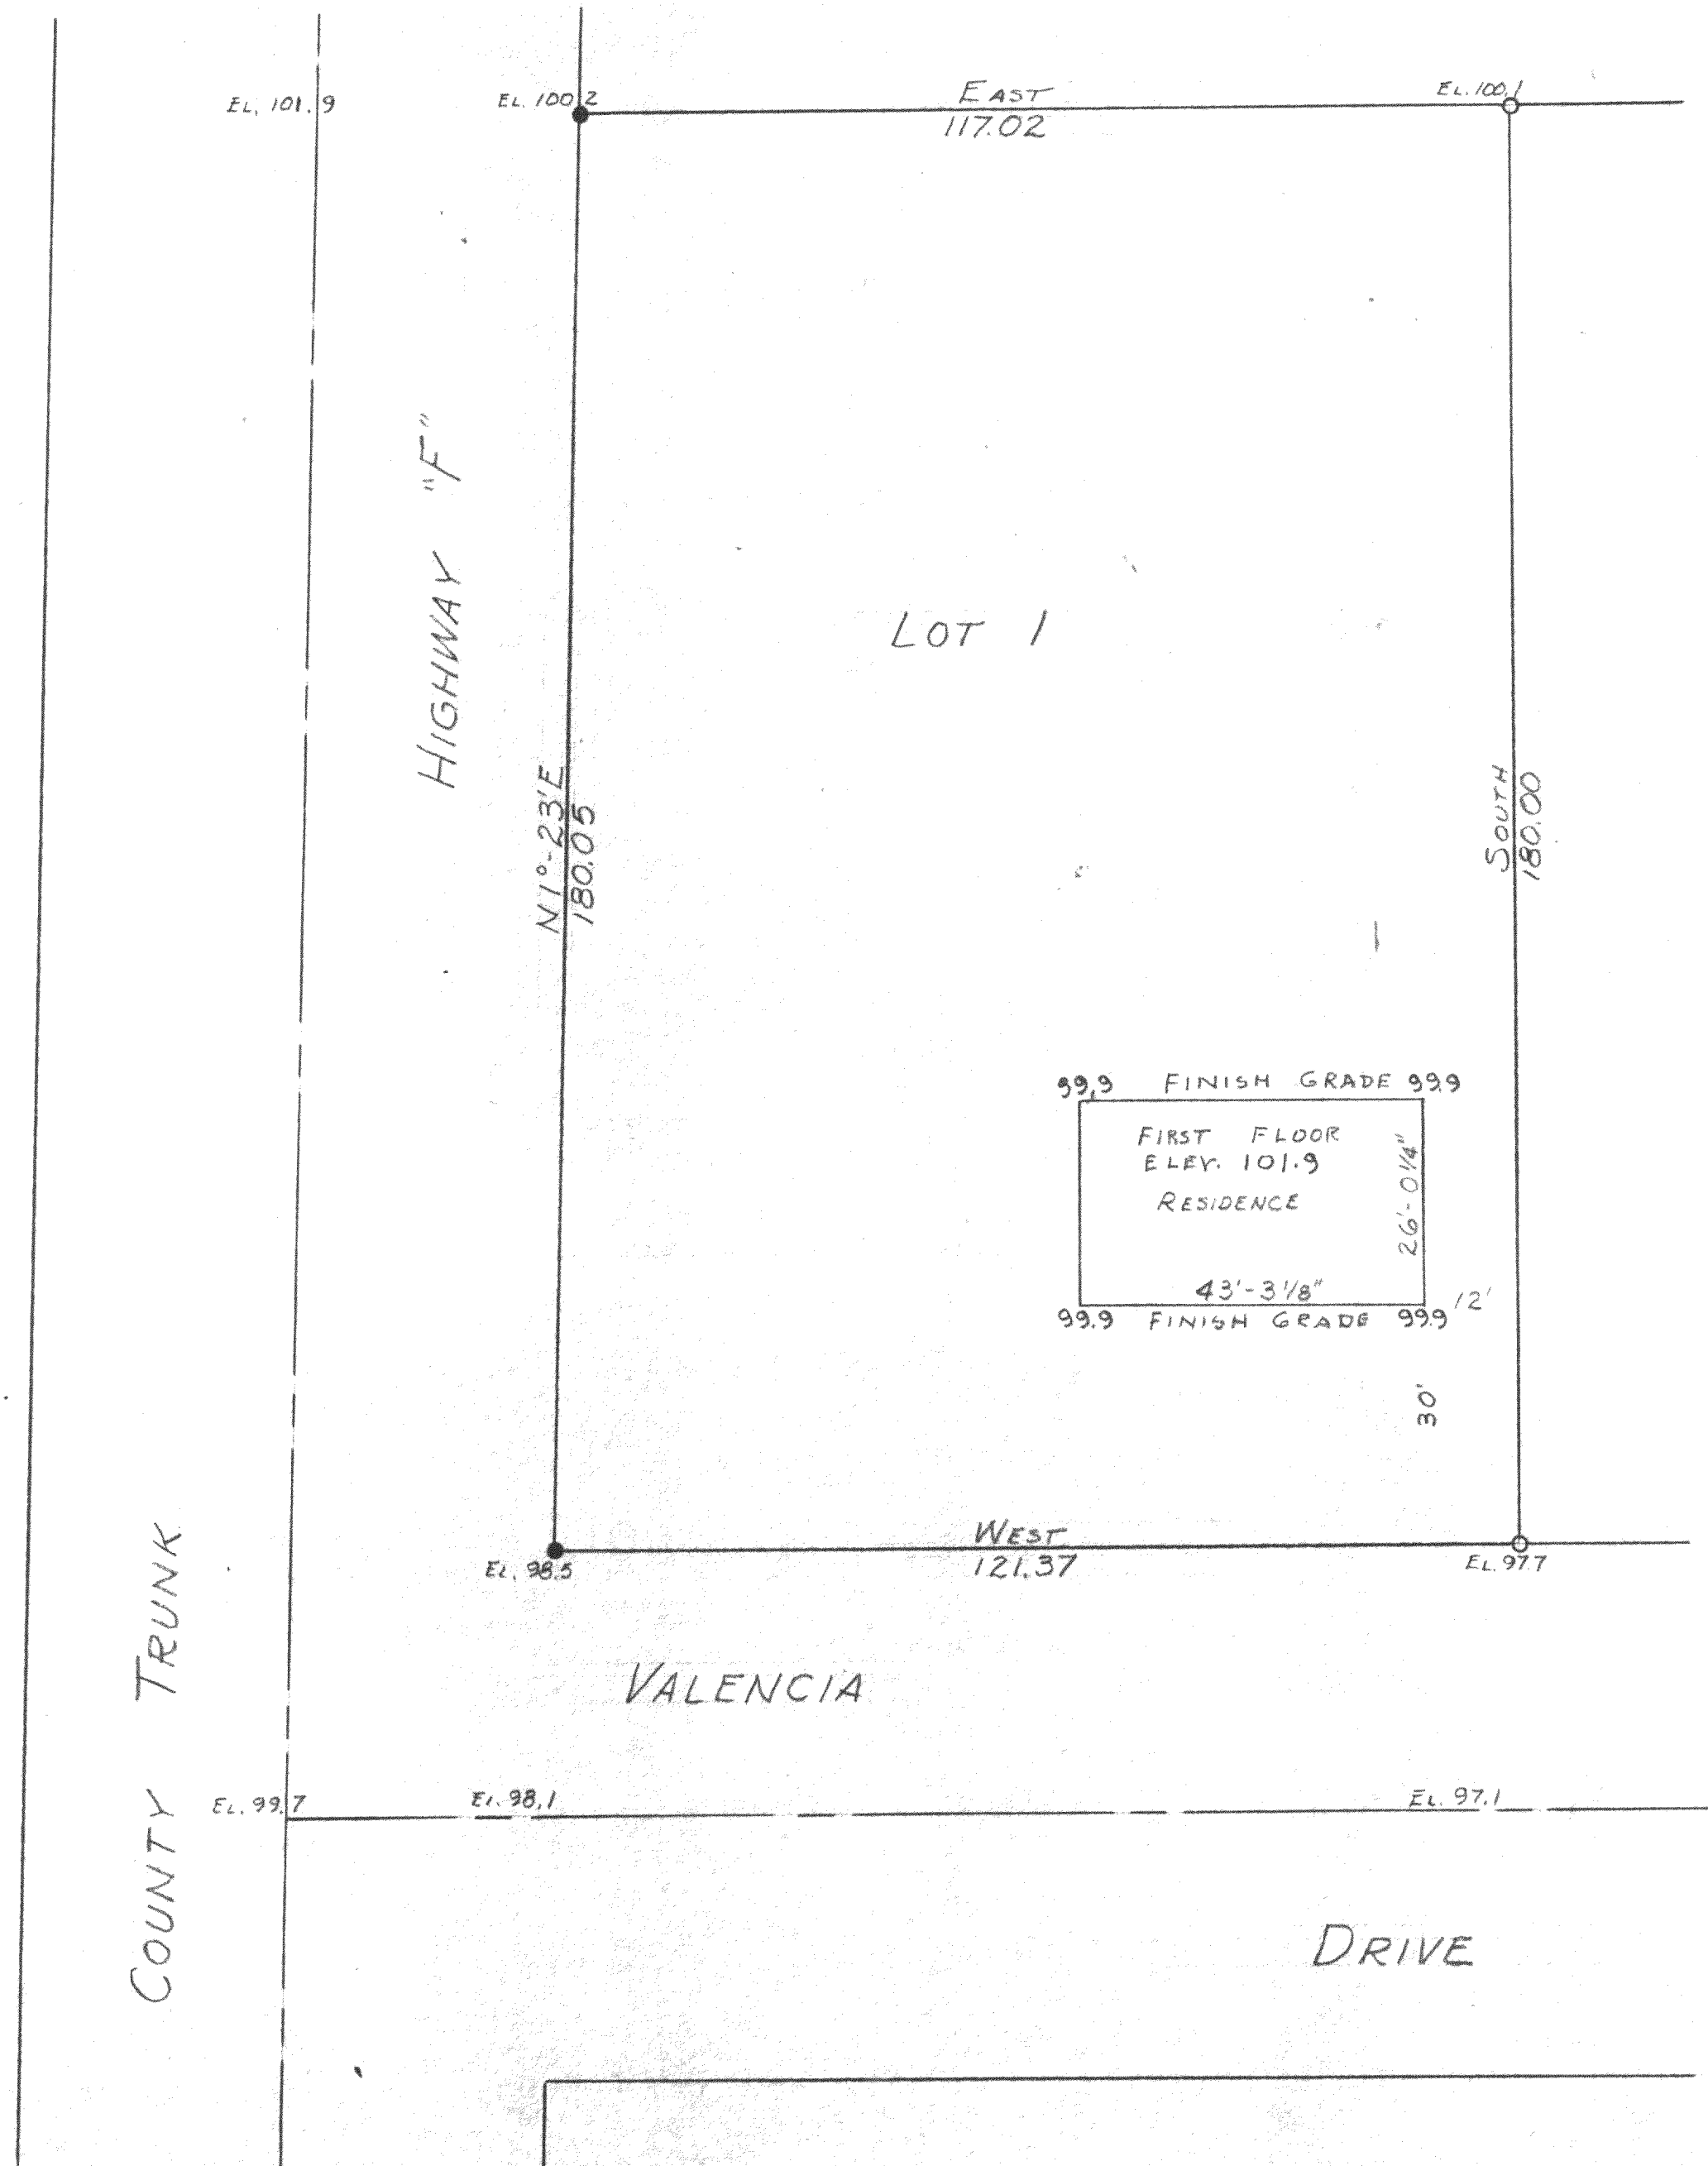

PLAT OF SURVEY OF LOT 1, BLOCK 14, INLET OAKS SUBDIVISION No. 5, LOCATED IN SECTION 15,
 T2N R16E OF WALWORTH COUNTY, WISCONSIN AND PROPOSED LOCATION OF IMPROVEMENTS AND
 PROPOSED GRADES ON LOT,
 AUG. 1958

FINS-39

George J. Dunham
 GEORGE J. DUNHAM, SURVEYOR
 DELAVAN, WISCONSIN 216-88