

FARRIS, HANSEN & ASSOCIATES, INC.

7 RIDGEWAY COURT, P.O. BOX 487, ELKHORN, WISCONSIN

TEL. 414-227-2098

LOCATION: LOTS 4 & 5 BLOCK 9 OF
INLET OAKS SUBDIVISION NO 4
TOWN OF DELAWARE WALWORTH CO. WI.

WORK ORDERED BY: SOUTHEASTERN WISCONSIN HOUSING



MAP LEGEND

- = IRON PIPE STAKE FOUND
- = IRON PIPE STAKE SET
- = IRON ROD STAKE SET
- = WOOD STAKE SET
- = CONCRETE MONUMENT FOUND
- (XXXX) = RECORD DIMENSION

10 0 10 20 30 40 50 60 70 80 90 100
MAP SCALE IN FEET

NOTE: The Surveyor makes no representation whatsoever by this plat that the subject parcel or layout complies or does not comply with all applicable county zoning and subdivision ordinances.

EAST bearing basis for this map

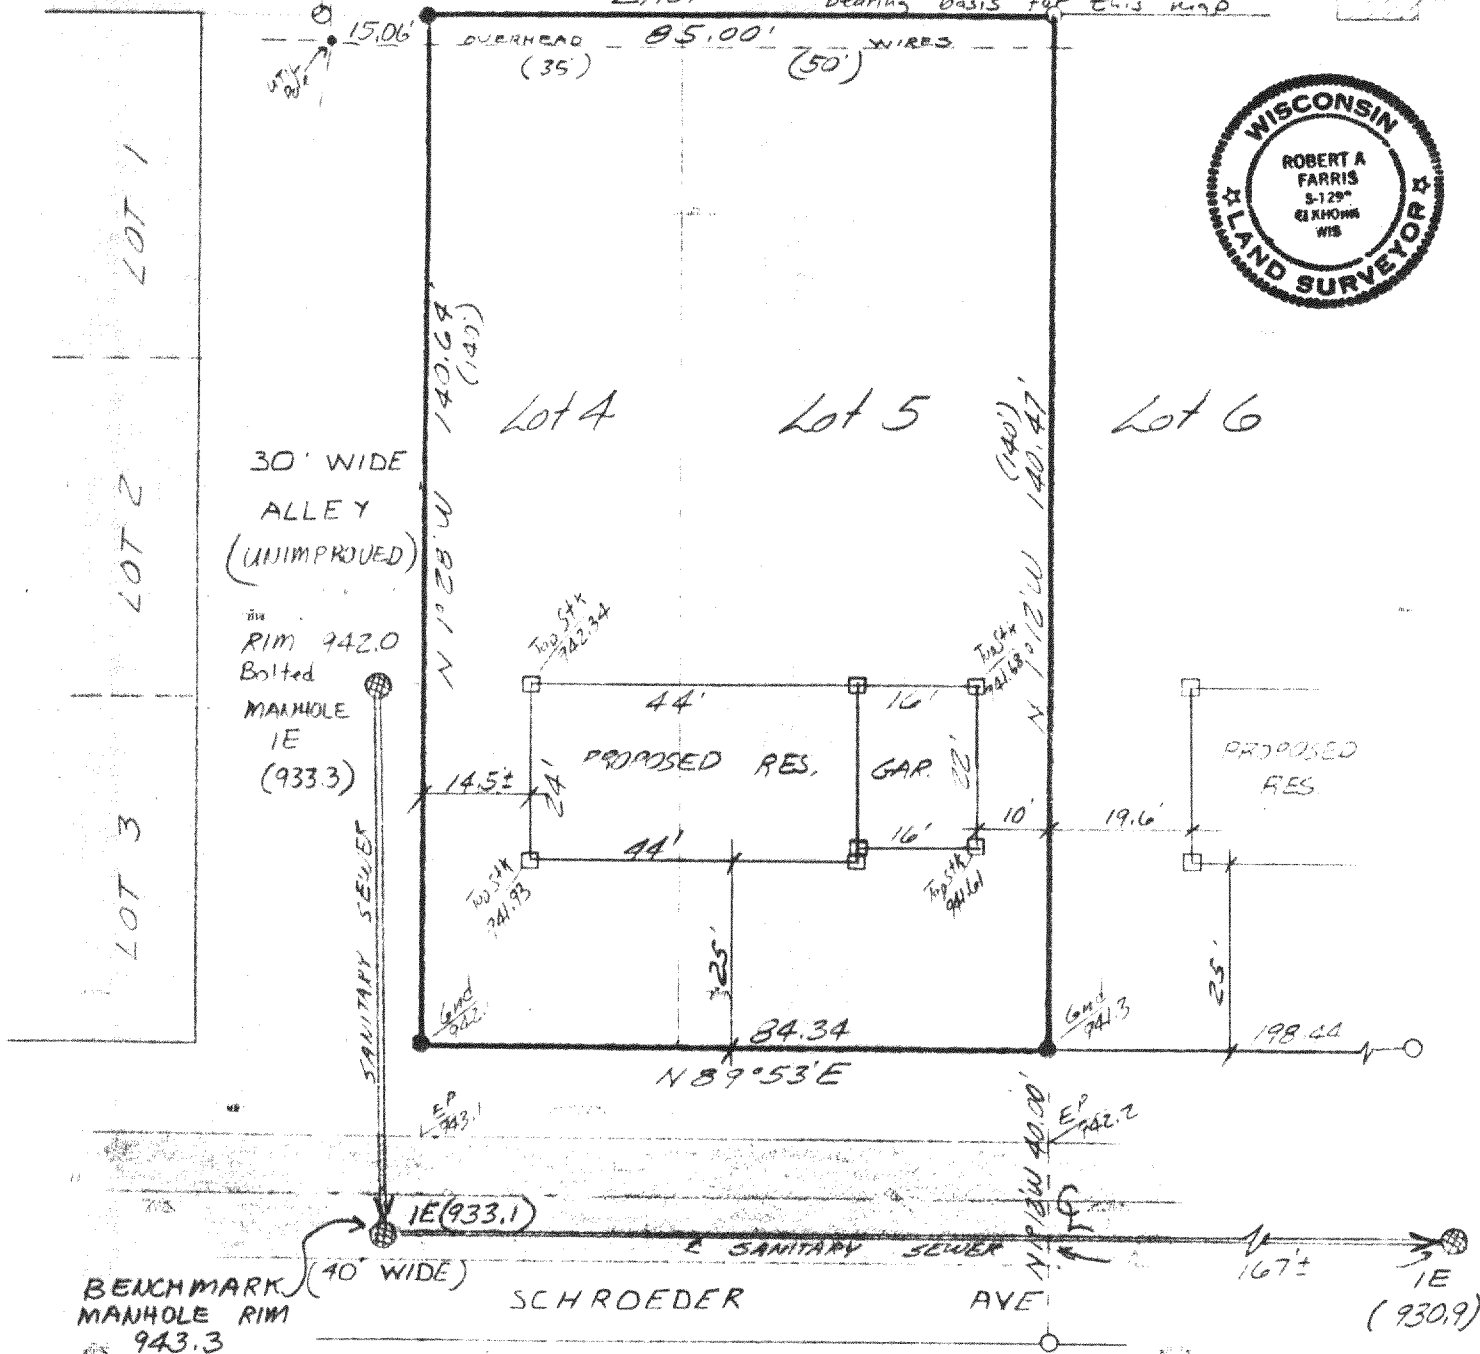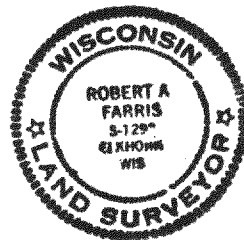

I hereby certify that the above described property has been surveyed under my direction and that the above map is a true representation thereof and shows the size and location of the property, its exterior boundaries, the location of all visible structures and dimensions of all principal buildings thereon, boundary fences, apparent easements, roadways and visible encroachments, if any. This survey is made for the use of the present owners of the property, and also those who purchase, mortgage, or guarantee the title thereto within one year from the date hereof.

DATED: MAY 26, 1987

Robert A. Farris

PROJ. NO. 2778.01