
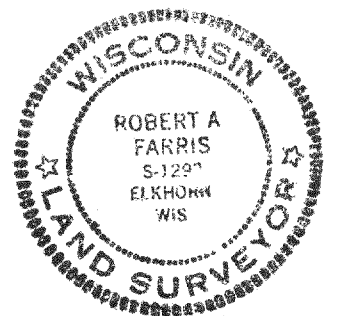
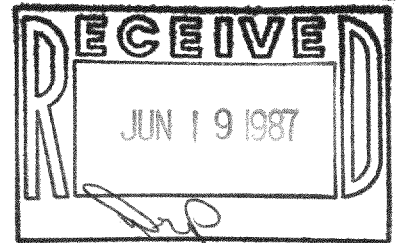
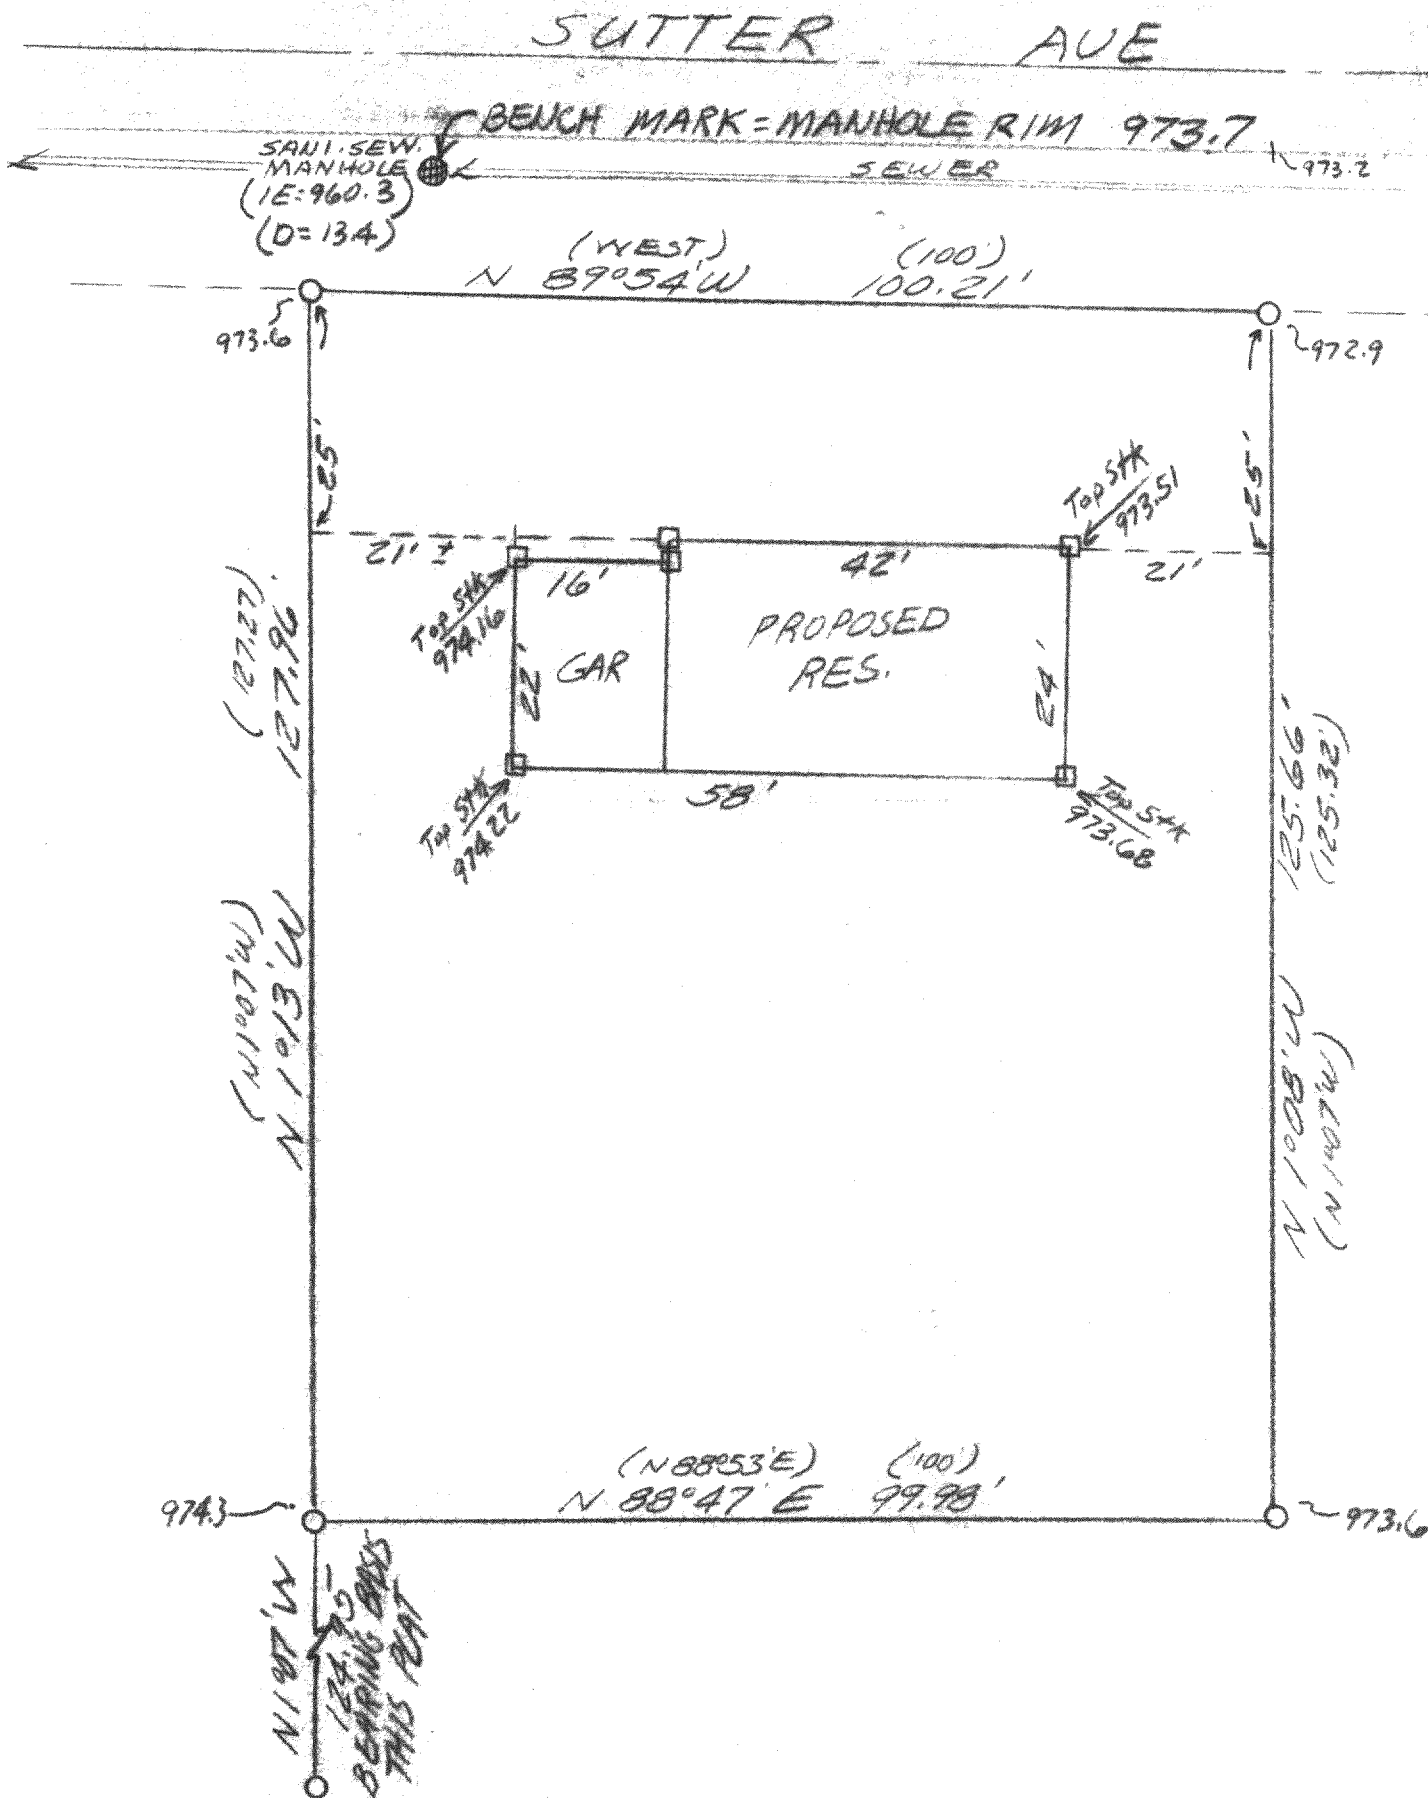


7 RIDGEWAY COURT, P.O. BOX 487, ELKHORN, WISCONSIN TEL. 414-722-2294
LOCATION: LOT 7 OF BLOCK 17 OF DELMAR SUBDIVISION MAP LEGEND
TOWN OF DELAVAN, WALWORTH CO., WISCONSIN O = IRON PIPE STAKE FOUND
+ IRON PIPE STAKE SET
WORK ORDERED BY: SOUTHEASTERN WISCONSIN HOUSING - IRON ROD STAKE FOUND

```
MAP:  LEGEND
O = IRON PIPE STAKE FOUND
+ = IRON PIPE STAKE SET
x = IRON ROD STAKE FOUND
. = IRON ROD STAKE SET
* = CONCRETE MONUMENT FOUND
(x x) = RECORD DIMENSION
```

(XXXXXX) = RECORD DIMENSION

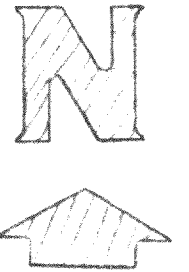

DATED : 04/30/87

Robert C. J. J. J.

PROJ. NO. 2780