
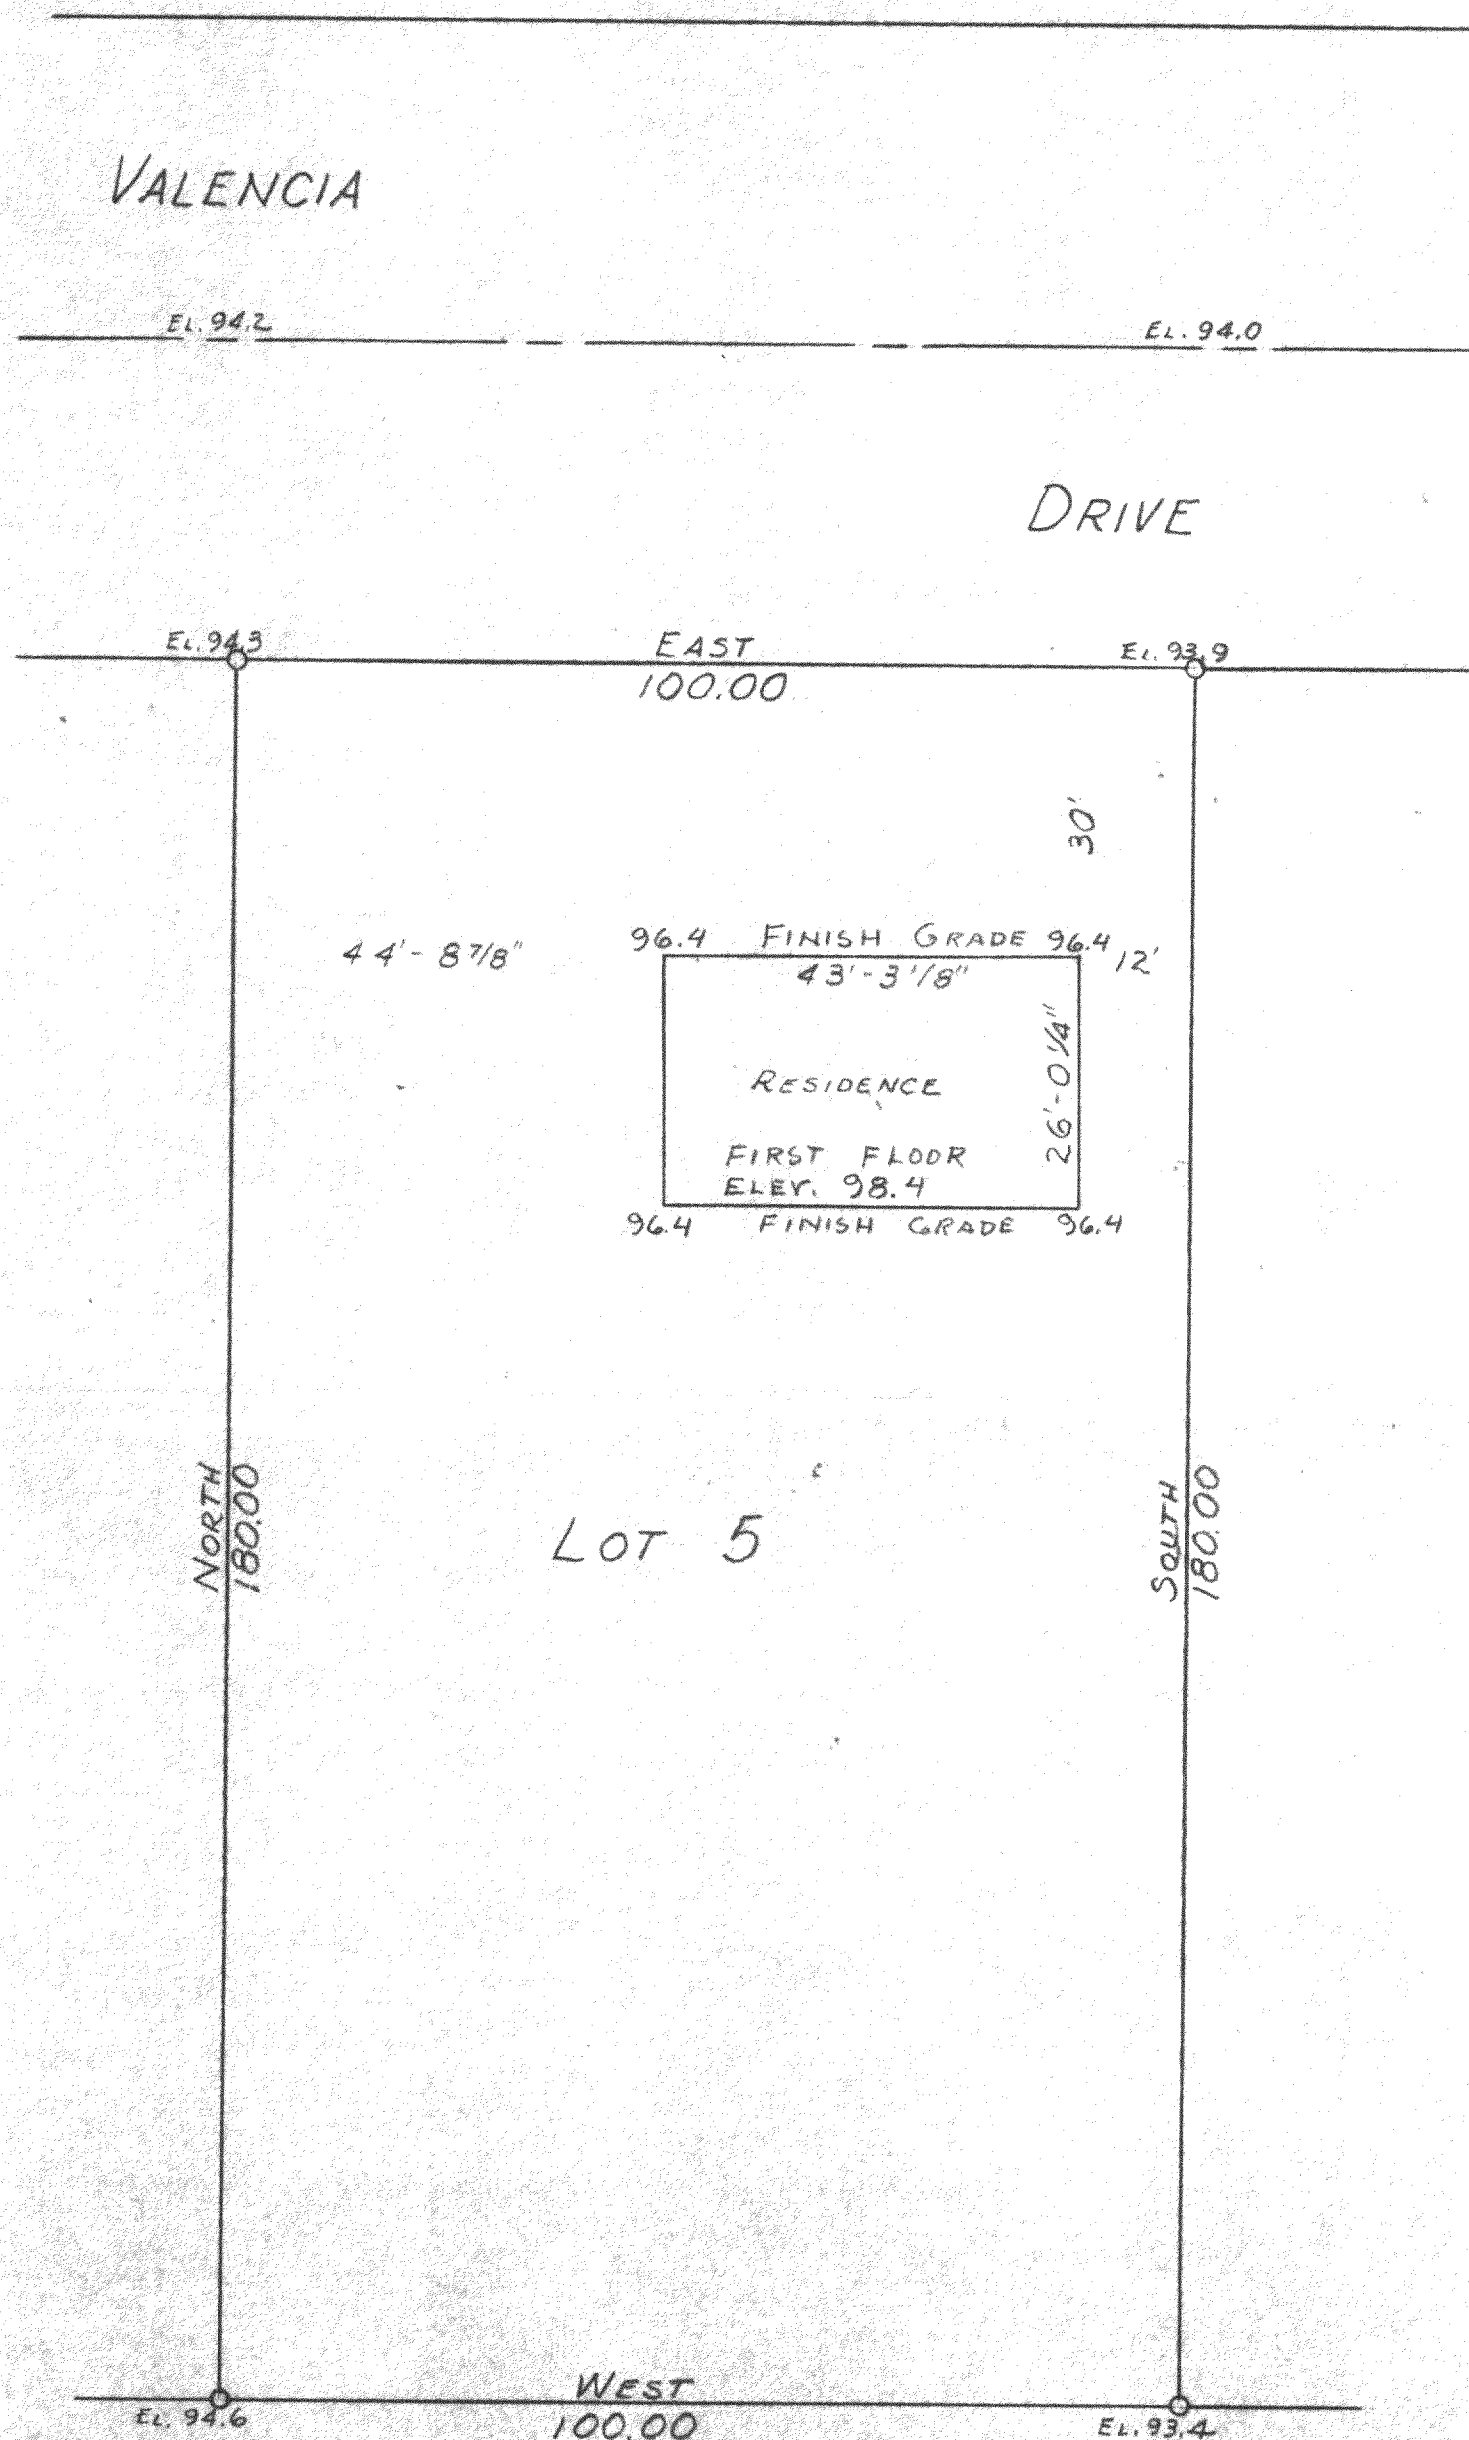


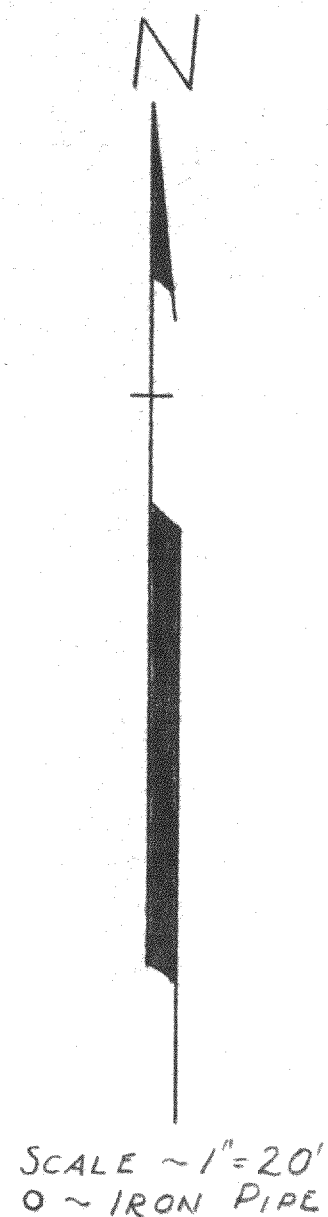

PLAT OF SURVEY OF LOT 5, BLOCK 10, INLET OAKS SUBDIVISION NO. 5 LOCATED IN SECTION 15, T2N R16E OF WALWORTH COUNTY, WISCONSIN AND PROPOSED LOCATION OF IMPROVEMENTS AND PROPOSED GRADES ON LOT. Aug 1958

FIN5-5

George J. Dunham
 GEORGE J. DUNHAM, SURVEYOR
 DELAVAN, WISCONSIN 216-94