


KOLB LAND CONSULTING, INC.
LAND SURVEYING · SUBDIVIDING · LAND PLANNING


929 WILLIAMS STREET LAKE GENEVA, WISCONSIN 53147 414-248-3697

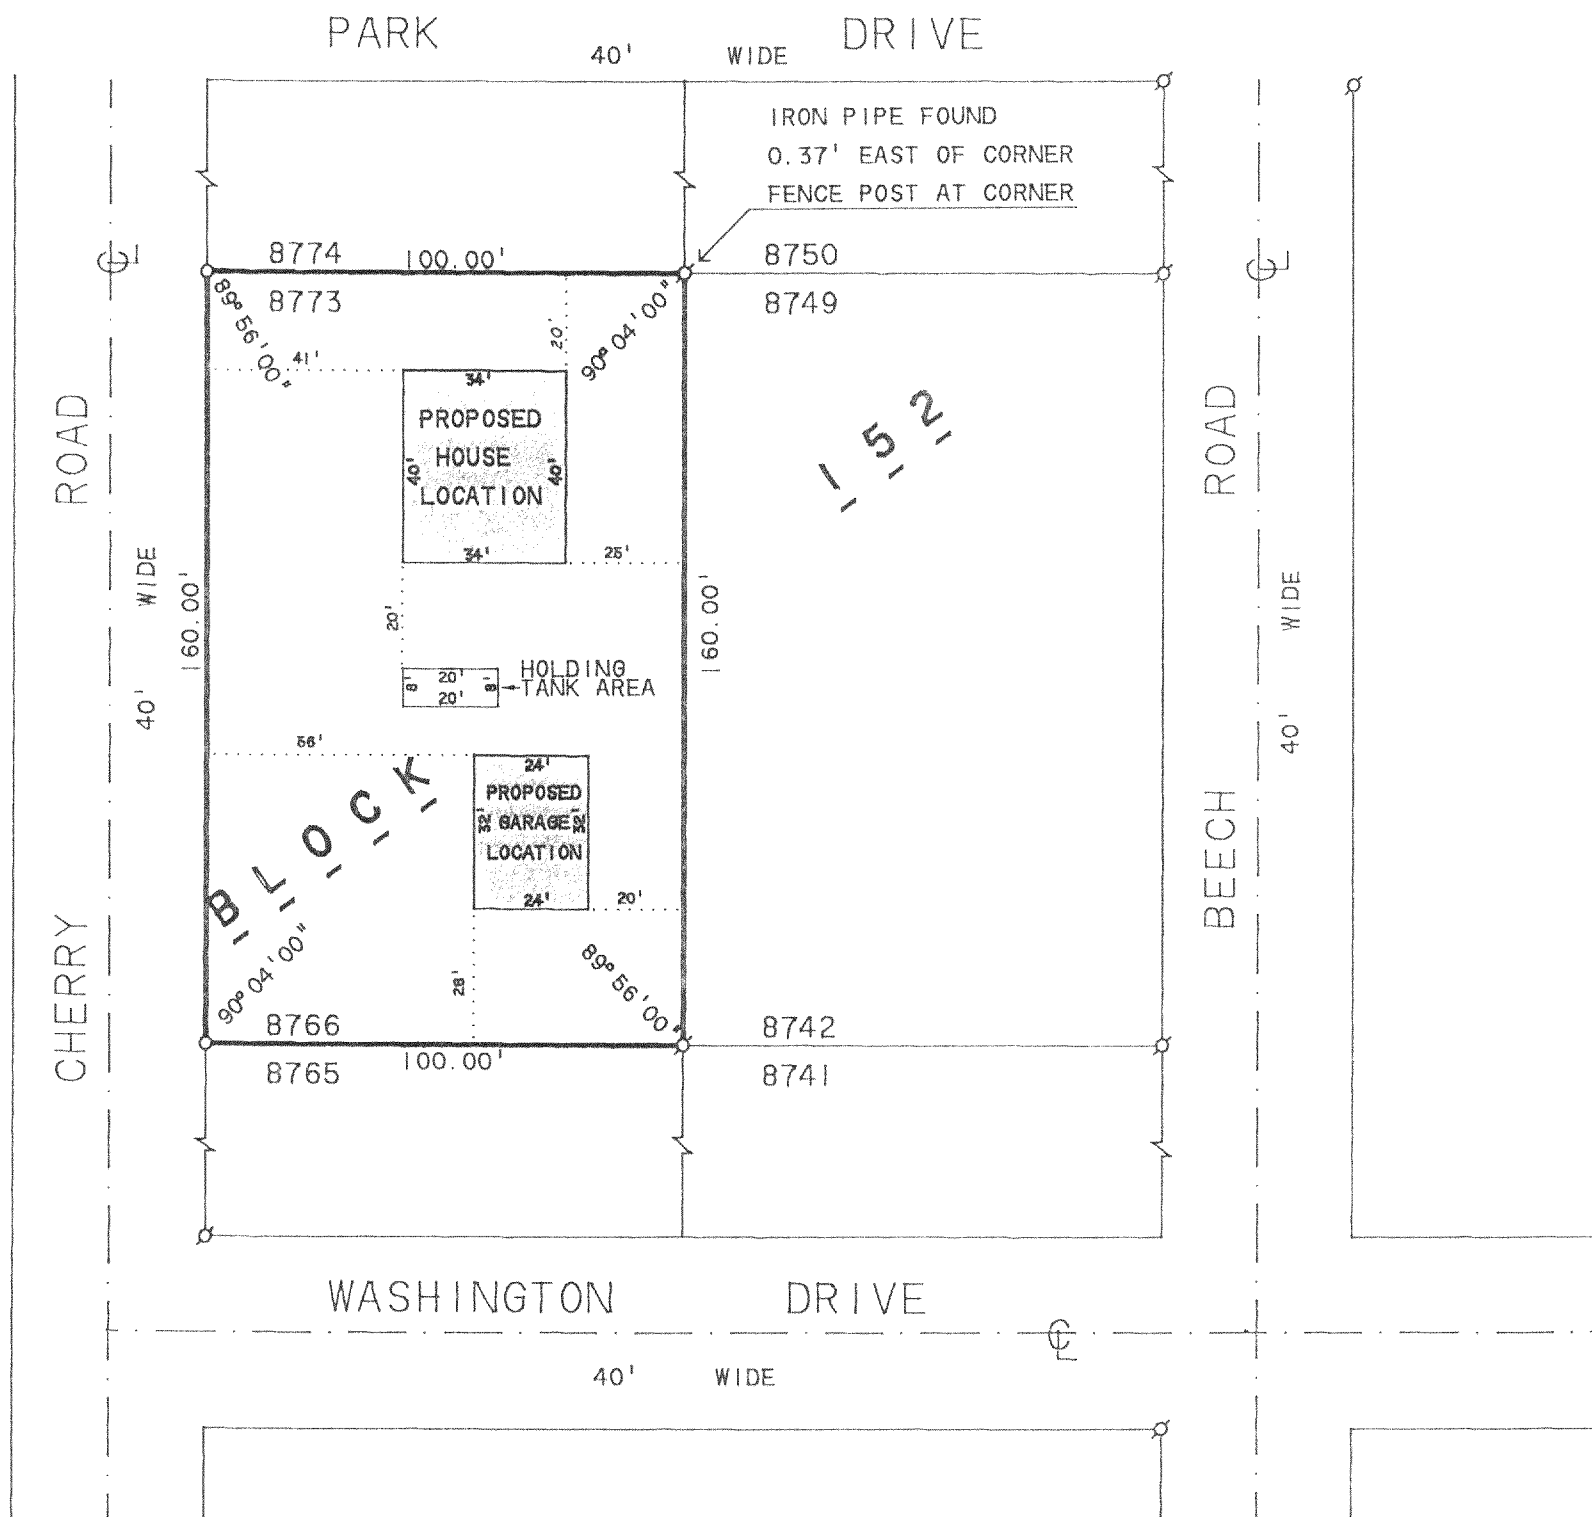

PLAT OF SURVEY OF

LOTS 8766-8773, BLOCK 152 OF LAKE COMO
BEACH SUBDIVISION, TOWN OF GENEVA, WALWORTH
COUNTY, WISCONSIN.

ORDERED BY: TIM LANTIS
509 5TH ST
HARVARD, IL 60033

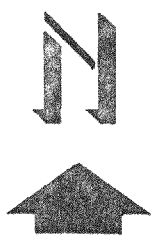


SCALE 1"=40'

LEGEND

- Ø - IRON PIPE FOUND
- - IRON PIPE SET
- WOOD STAKES AT PROPOSED BUILDING CORNERS

I, HAROLD H. KOLB, DO HEREBY CERTIFY THAT
I HAVE SURVEYED THE PROPERTY HEREON DES-
CRIBED ACCORDING TO THE OFFICAL RECORDS,
AND THAT THE PLAT HEREON IS A CORRECT REP-
RESENTATION OF THE LOT LINES TO THE BEST
OF MY KNOWLEDGE AND BELIEF.

NOTE: SURVEY IS NOT VALID UNLESS SURVEYOR'S
SIGNATURE IS IN RED.

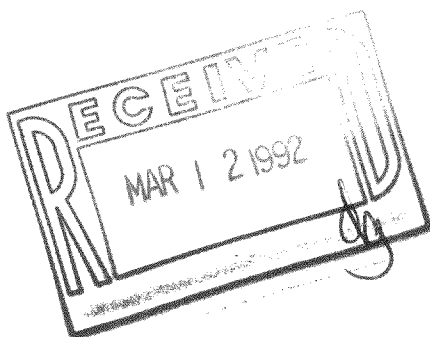

HAROLD H. KOLB

WISCONSIN REGISTERED LAND SURVEYOR, S-187

DATE SEPTEMBER 12, 1990