


GEORGE T. DUNHAM
SURVEYING & SUBDIVIDING
DELAVER, WISCONSIN

e 101.7 e 101.2 e 100.2 DAHLIA DRIVE e 96.5 e 91.1

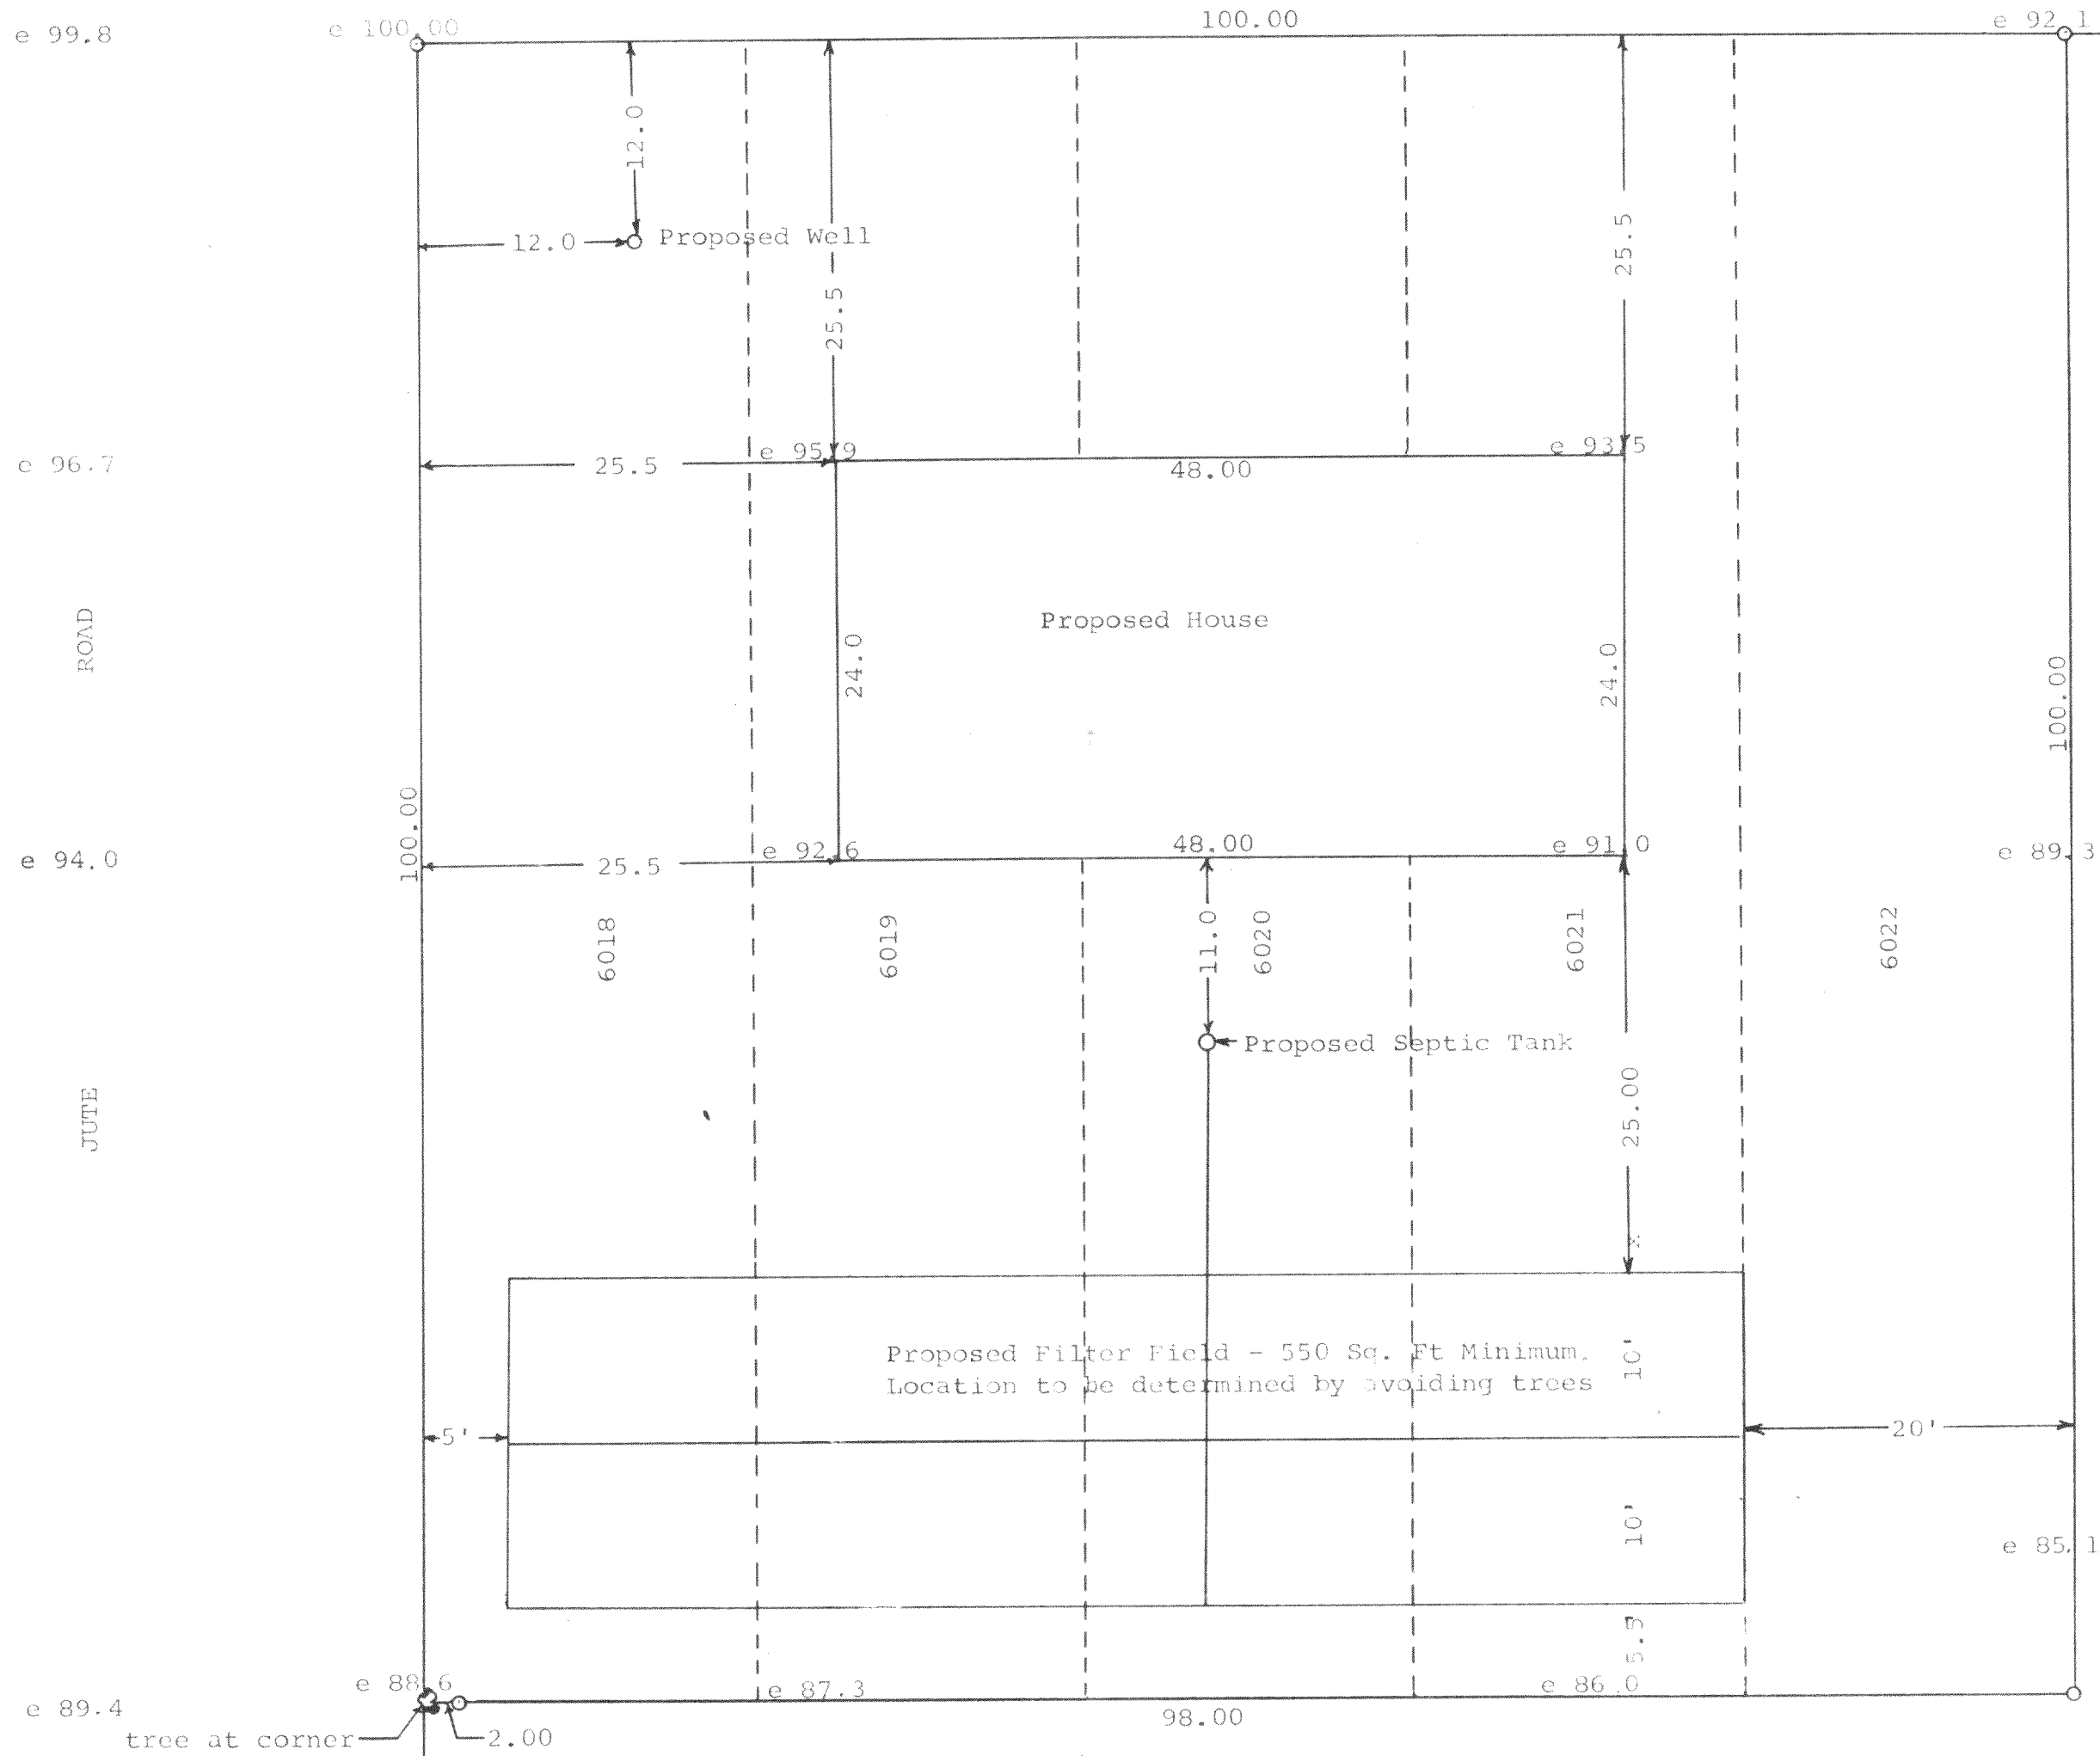

Plat of survey of Lots 6018-6022 Inclusive of Lake Como Beach
Subdivision, Town of Geneva, Walworth County, Wisconsin.
August 1968

George T. Dunham
George T. Dunham, Surveyor