


PLAT OF SURVEY


LOT 1 OF CERTIFIED SURVEY MAP NO. 169,
LOCATED IN THE NORTHWEST 1/4 OF SECTION 34,
T 2 N, R 17 E, WALWORTH COUNTY, WISCONSIN

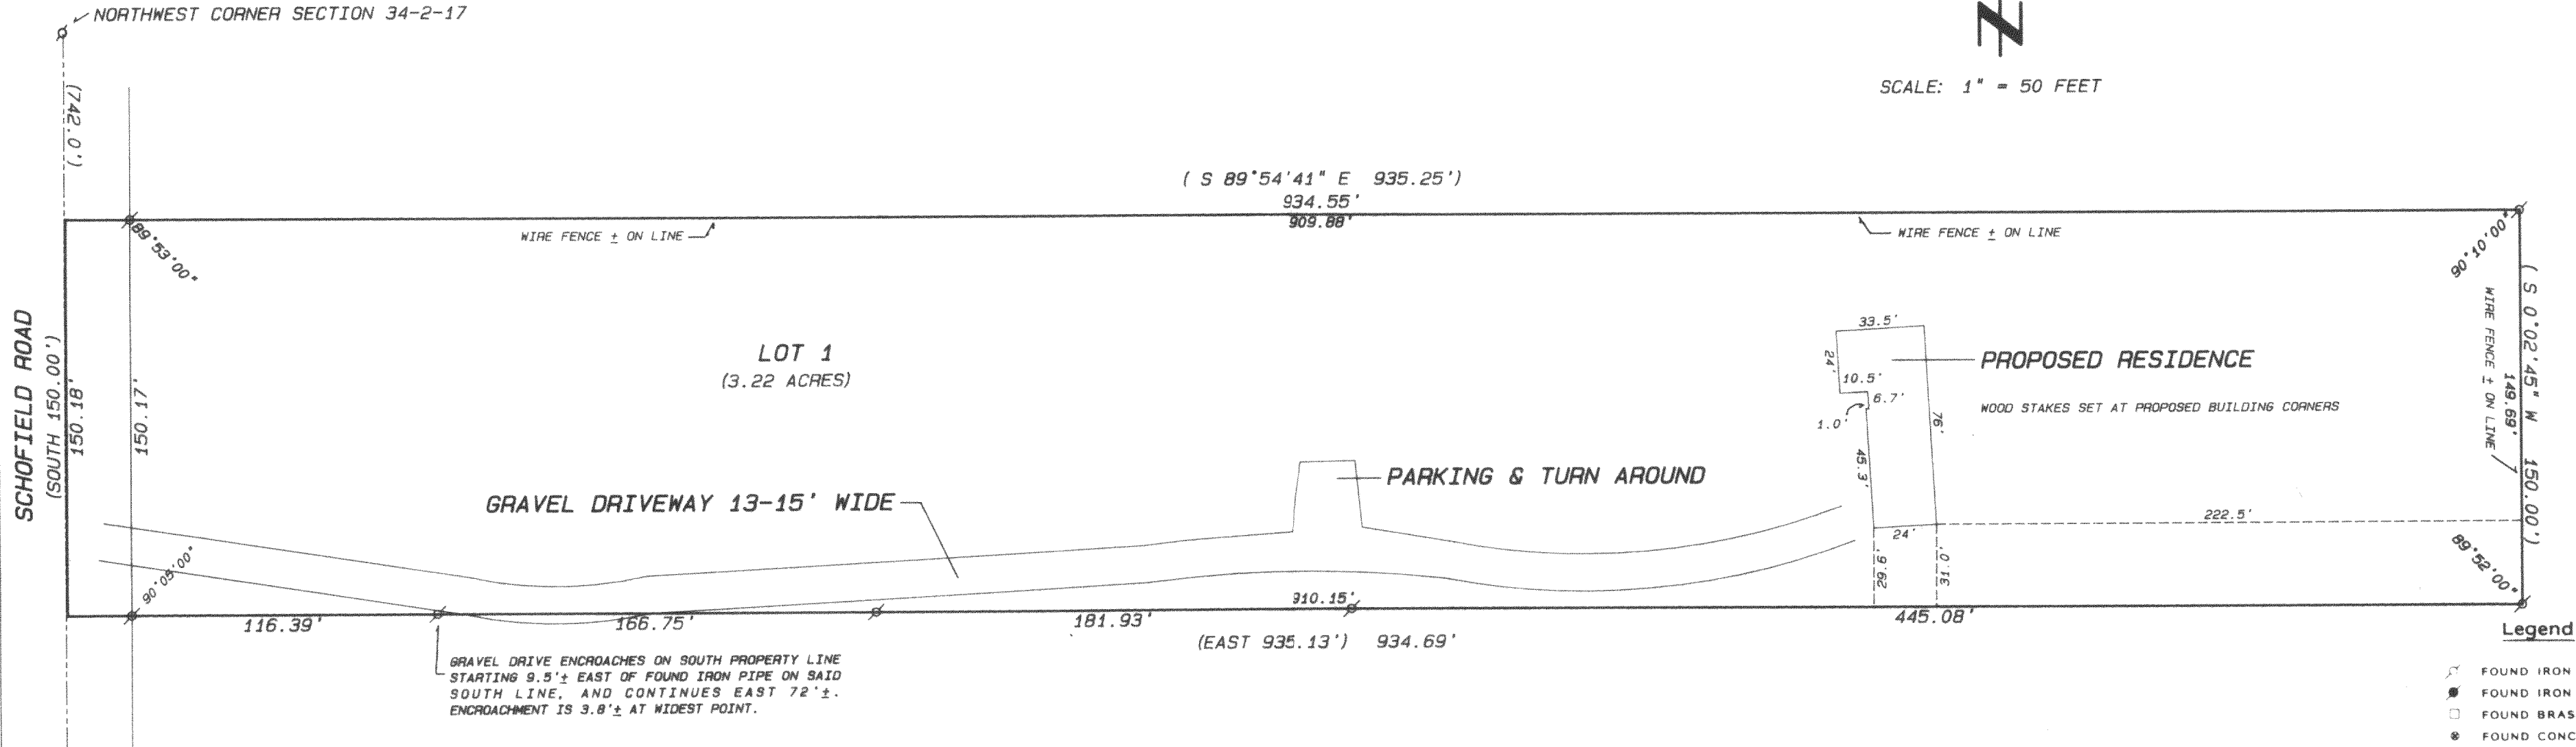

SCALE: 1" = 50 FEET



ORDERED BY: TOM & ANN TENNEY
777 SOUTH LAKE SHORE DR.
LAKE GENEVA, WISCONSIN

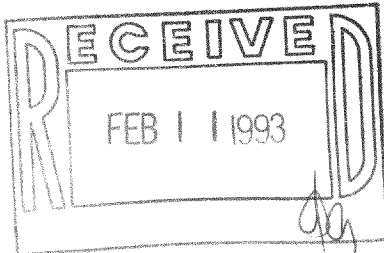

SCALE: 1" = 50 FEET



"I hereby certify that I have surveyed the above described property and that the above map is a true representation thereof and shows the size and location of the property, its exterior boundaries, the location of all visible structures and dimensions of all principal buildings thereon, boundary fences, apparent easements, roadways and visible encroachments, if any."

"This survey is made for the use of the present owners of the property, and also those who purchase, mortgage, or guarantee the title thereto within one year from date hereof."

Kenneth B. Abernathy Jr.
KENNETH B. ABERNATHY, JR.
WISCONSIN REGISTERED LAND SURVEYOR,
S-1594
Date: 12/29/92 Job No. 92.1214