


DUNHAM SURVEYING, S.C.
SURVEYING & SUBDIVIDING
DELAVER, WISCONSIN 53115

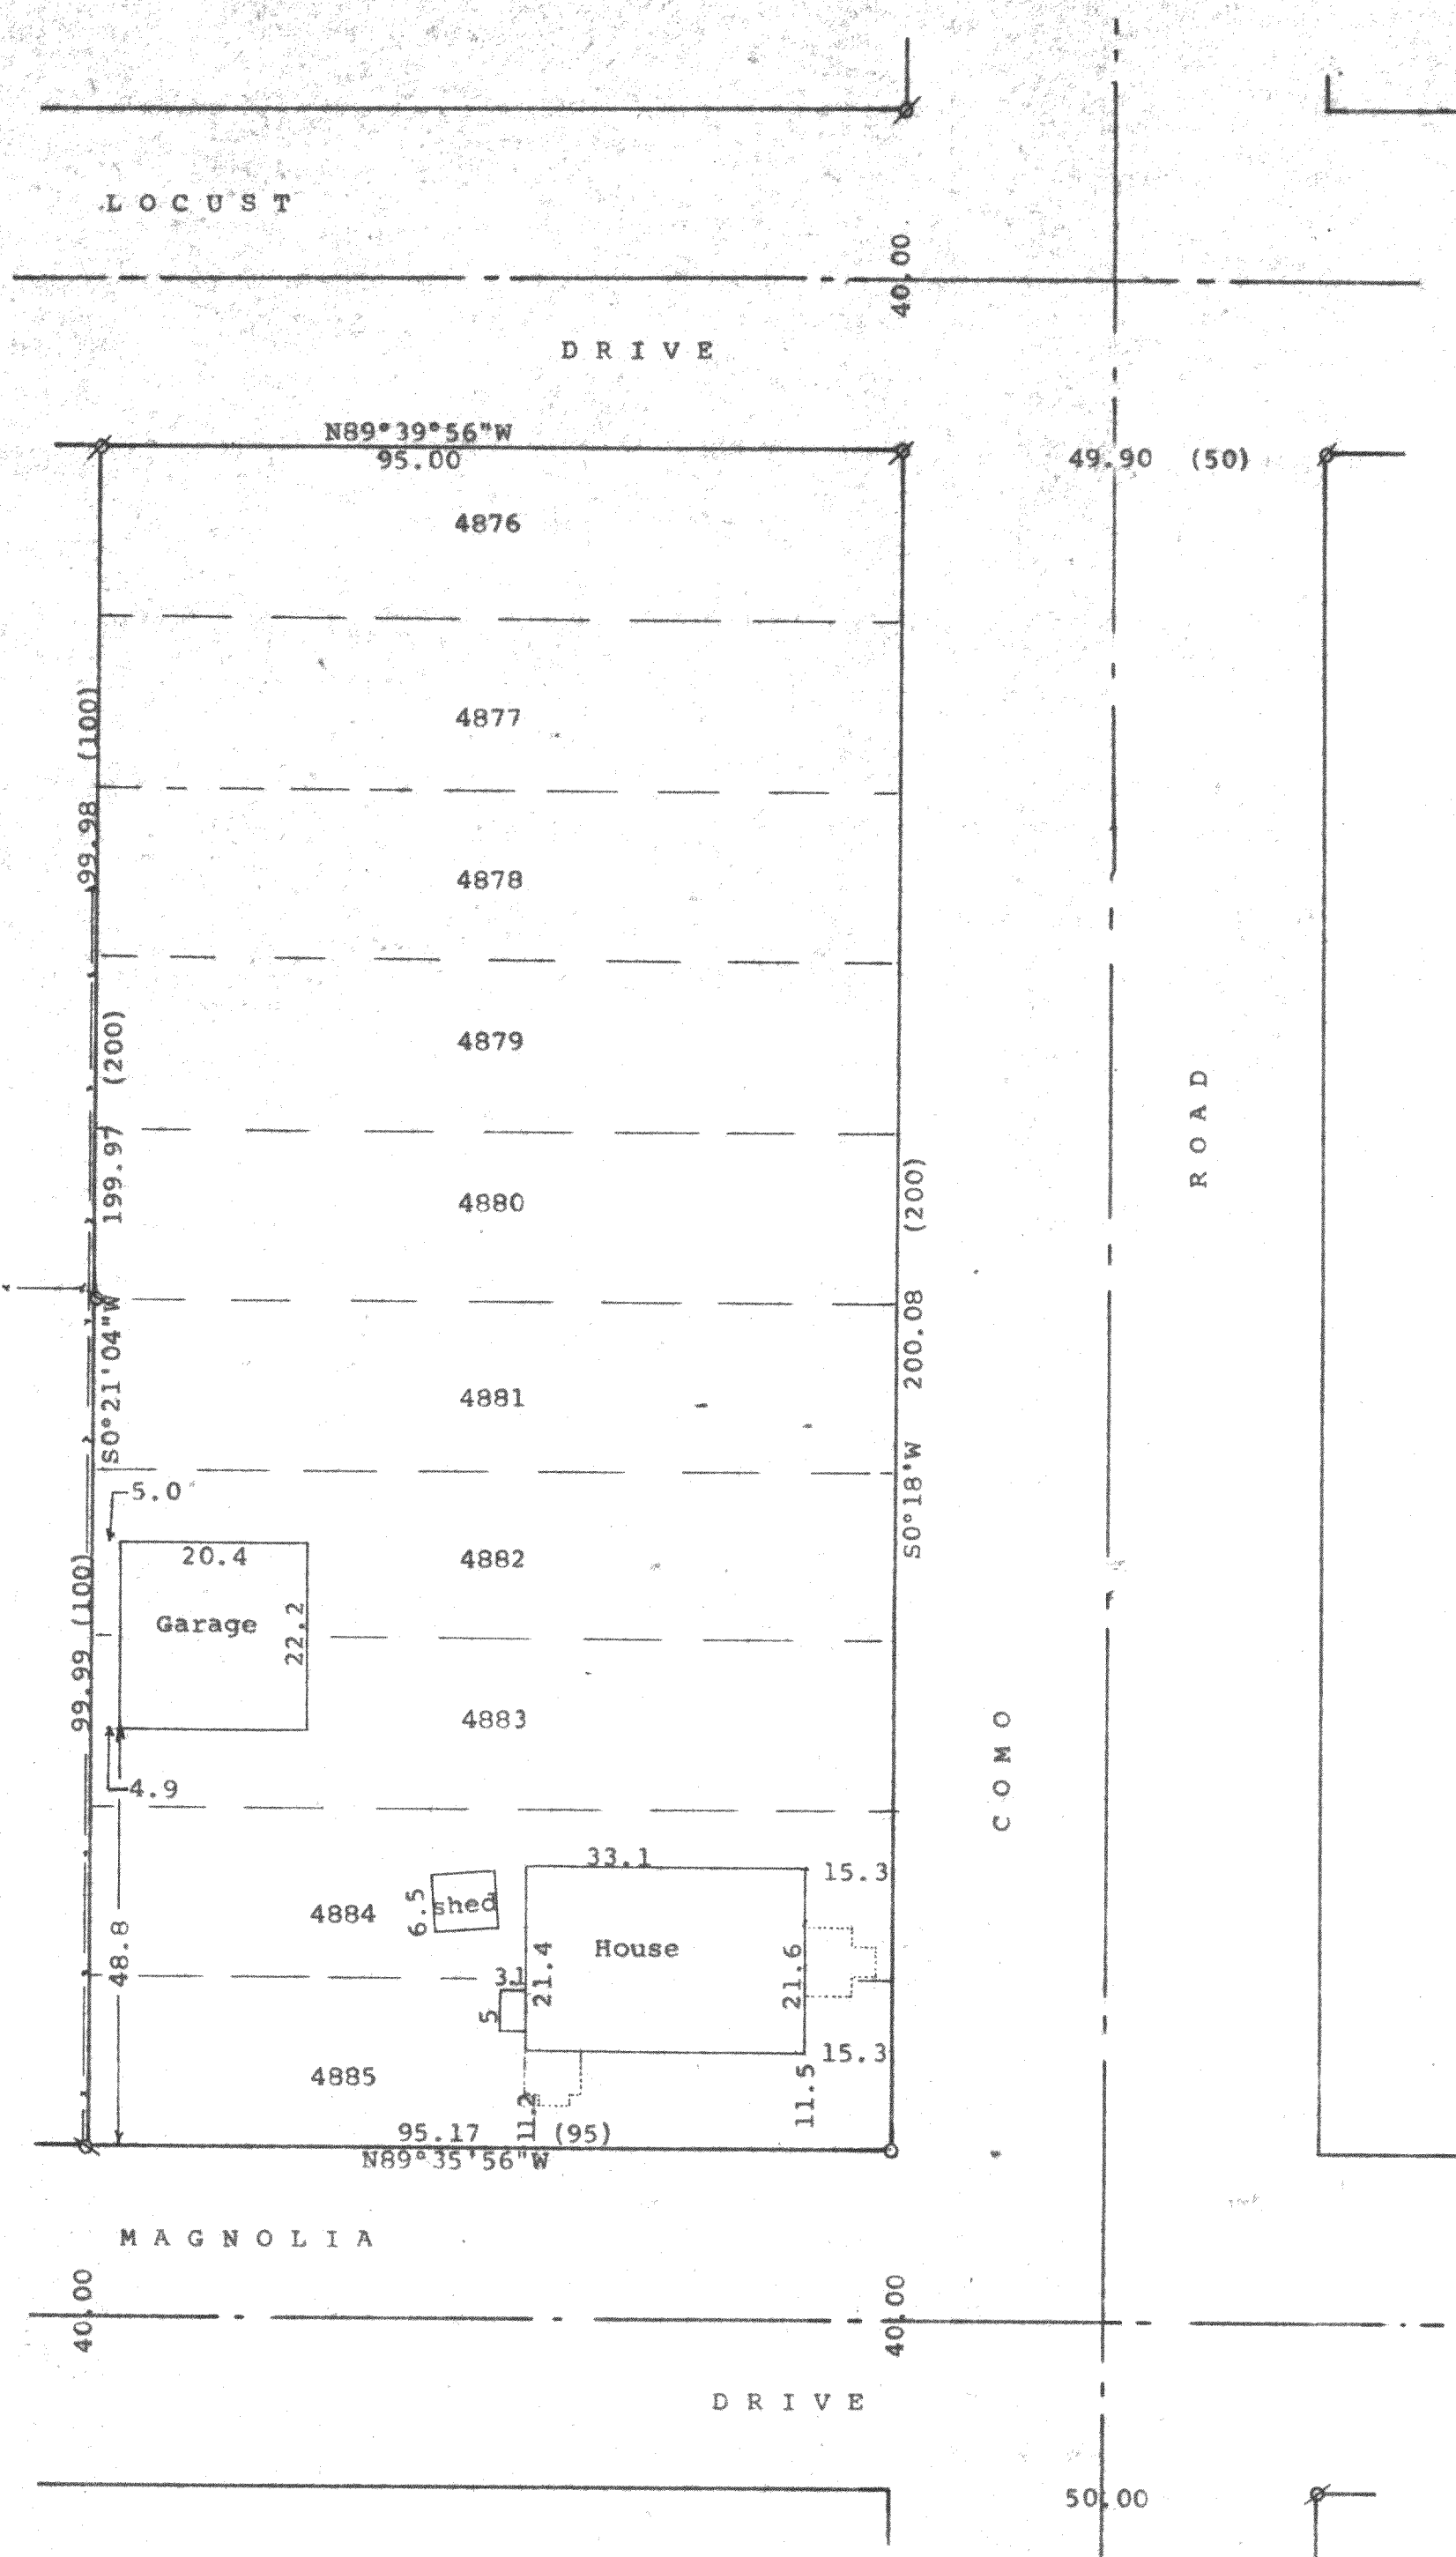

Scale - 1" = 20'
 Ø = 1 1/4" Iron Pipe Found
 O = 1 1/4" Iron Pipe Set
 Q = 3/4" Iron Pipe Found
 --- = Fence Line
 (0.00) = recorded distance
 Bearings referenced to the south line of
 Locust Drive with the recorded bearing of
 N89°39'56"W
 Survey ordered by: Lake Geneva Properties
 816 Williams Street
 Lake Geneva, WI 53147

STATE OF WISCONSIN)
 COUNTY OF WALWORTH) SS



I, George T. Dunham, Surveyor, certify that I have surveyed the property described as follows:

Lots 4876-4885 inclusive in Block 86 according to the Map of Lake Como Beach, a subdivision located in The Town of Geneva, Walworth County, Wisconsin.

and that the plat shown hereon is a correct representation thereof and shows the size and location of the property, its exterior boundaries, the location of all visible structures and dimensions of all principal buildings thereon, boundary fences, apparent easements, roadways and visible encroachments, if any, and that I have surveyed the property hereon described, according to the official records, to the best of my knowledge and belief.

September 7, 1994

George T. Dunham
 George T. Dunham, Surveyor

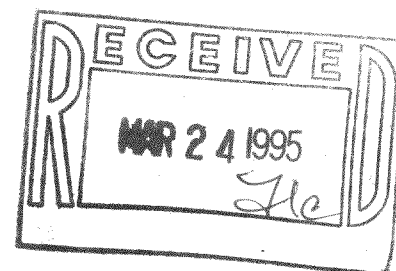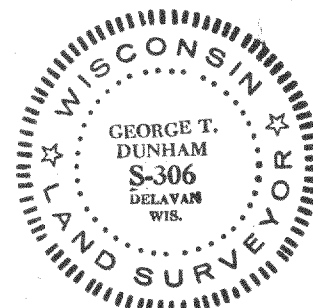

JLCB-970

217-1307