

ABERNATHY and ASSOCIATES

Kenneth B. Abernathy Jr.

Wisconsin Registered Land Surveyor S-1594

Rt. 3, Box 273
Elkhorn, Wisconsin 53121
Phone: (414) 723-4260 (office)
(414) 723-4813 (residence)

OWNERS: ALLEN AND JOYCE BICEK
17 FARM GATE LANE
PALATINE, ILL. 60067

PLAT OF SURVEY


LOTS 12390 - 12399 INCLUSIVE OF BLOCK 220 OF
THE FIFTH MAP OF LAKE COMO BEACH SUBDIVISION
LOCATED IN SECTION 29, TOWN 2 NORTH, RANGE 17
EAST, WALWORTH COUNTY, WISCONSIN.

LINCOLN DRIVE 50' WIDE
(UNIMPROVED ROADWAY)

ORDERED BY:

SCHAUDER BUILDERS, INC.
4115 HWY 51 NORTH
JANESVILLE, WI. 53545-9674

DANDELION ROAD 40' WIDE
(S 0°20'04"W)

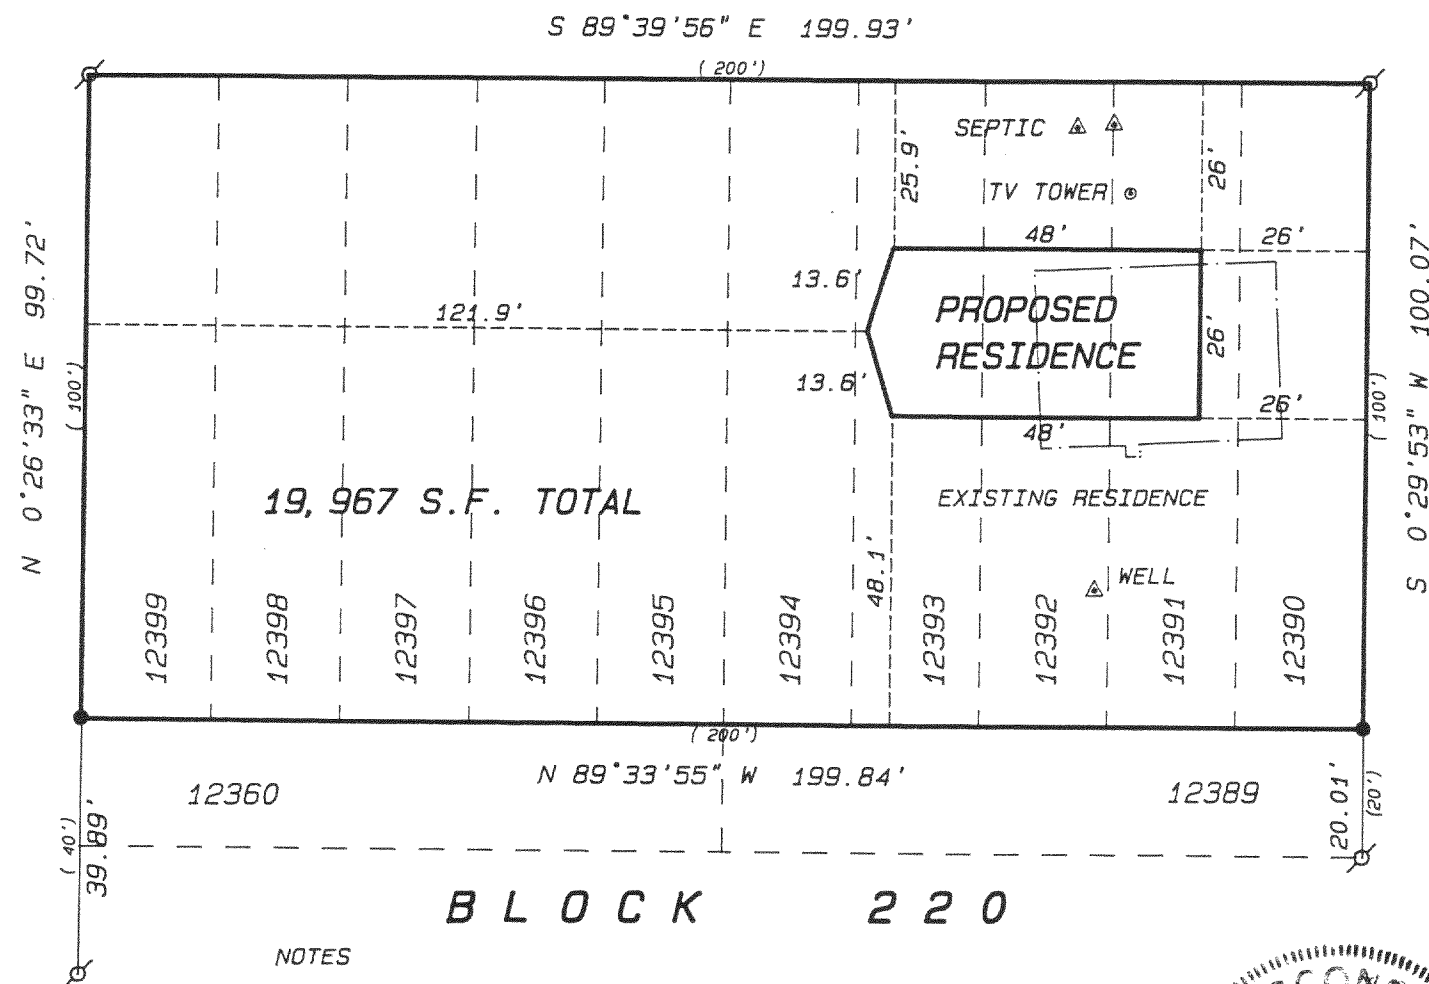


B L O C K 2 2 0

NOTES

WOOD STAKES HAVE BEEN PLACED AT BUILDING CORNERS. BUILDER IS TO
VERIFY DIMENSIONS TO INSURE PROPER PLAN INTERPERTATION AND CONTACT
THIS OFFICE IMMEDIATELY IF ANY DISCREPANCY EXISTS.

EXISTING RESIDENCE WILL BE REMOVED DURING CONSTRUCTION OF THE
PROPOSED RESIDENCE.

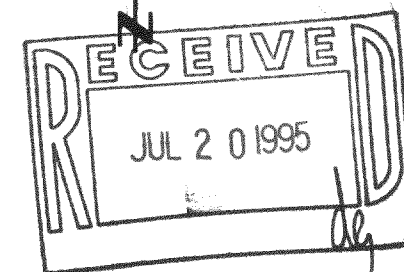


SCALE: 1"= 30 FEET

Legend

- FOUND IRON PIPE
- FOUND IRON ROD
- FOUND BRASS CAPPED MONUMENT
- FOUND CONCRETE MONUMENT
- CHISEL CUT IN CONCRETE
- SET IRON ROD, 24" LONG, WEIGHING 1.5 LBS./LINEAL FT., 3/4" DIA.
- SET IRON ROD, 30" LONG, WEIGHING 4.5 LBS./LINEAL FT., 1-11/16" DIA.
- (xx) RECORDED AS DIMENSION
- EXISTING FENCE

I hereby certify that I have surveyed the above described
property and that the above map is a true representation
thereof and shows the size and location of the property, its
exterior boundaries, the location of all visible structures
and dimensions of all principal buildings thereon, boundary
fences, apparent easements, roadways and visible encroach-
ments, if any."

"This survey is made for the use of the present owners of
the property, and also those who purchase, mortgage, or
guarantee the title thereto within one year from date
hereof."

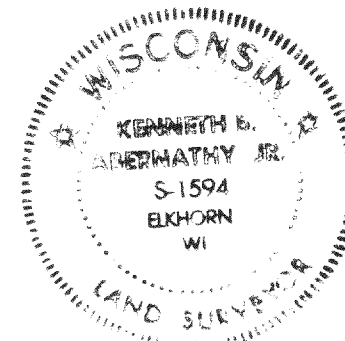

KENNETH B. ABERNATHY, JR.
WISCONSIN REGISTERED LAND SURVEYOR,
S-1594

Date: 5-23-95 Job No. 95.417

217-1345

JLCB-2695