


PLAT OF SURVEY

DESCRIPTION:

LOT 1 CERTIFIED SURVEY MAP NO. 2523 LOCATED IN THE NORTHWEST 1/4 OF THE NORTHEAST 1/4 OF SECTION 12 , T.2.N. , R.17.E. , TOWN OF GENEVA , WALWORTH COUNTY , WISCONSIN.

C.L. HOSPITAL ROAD (66' WIDE)

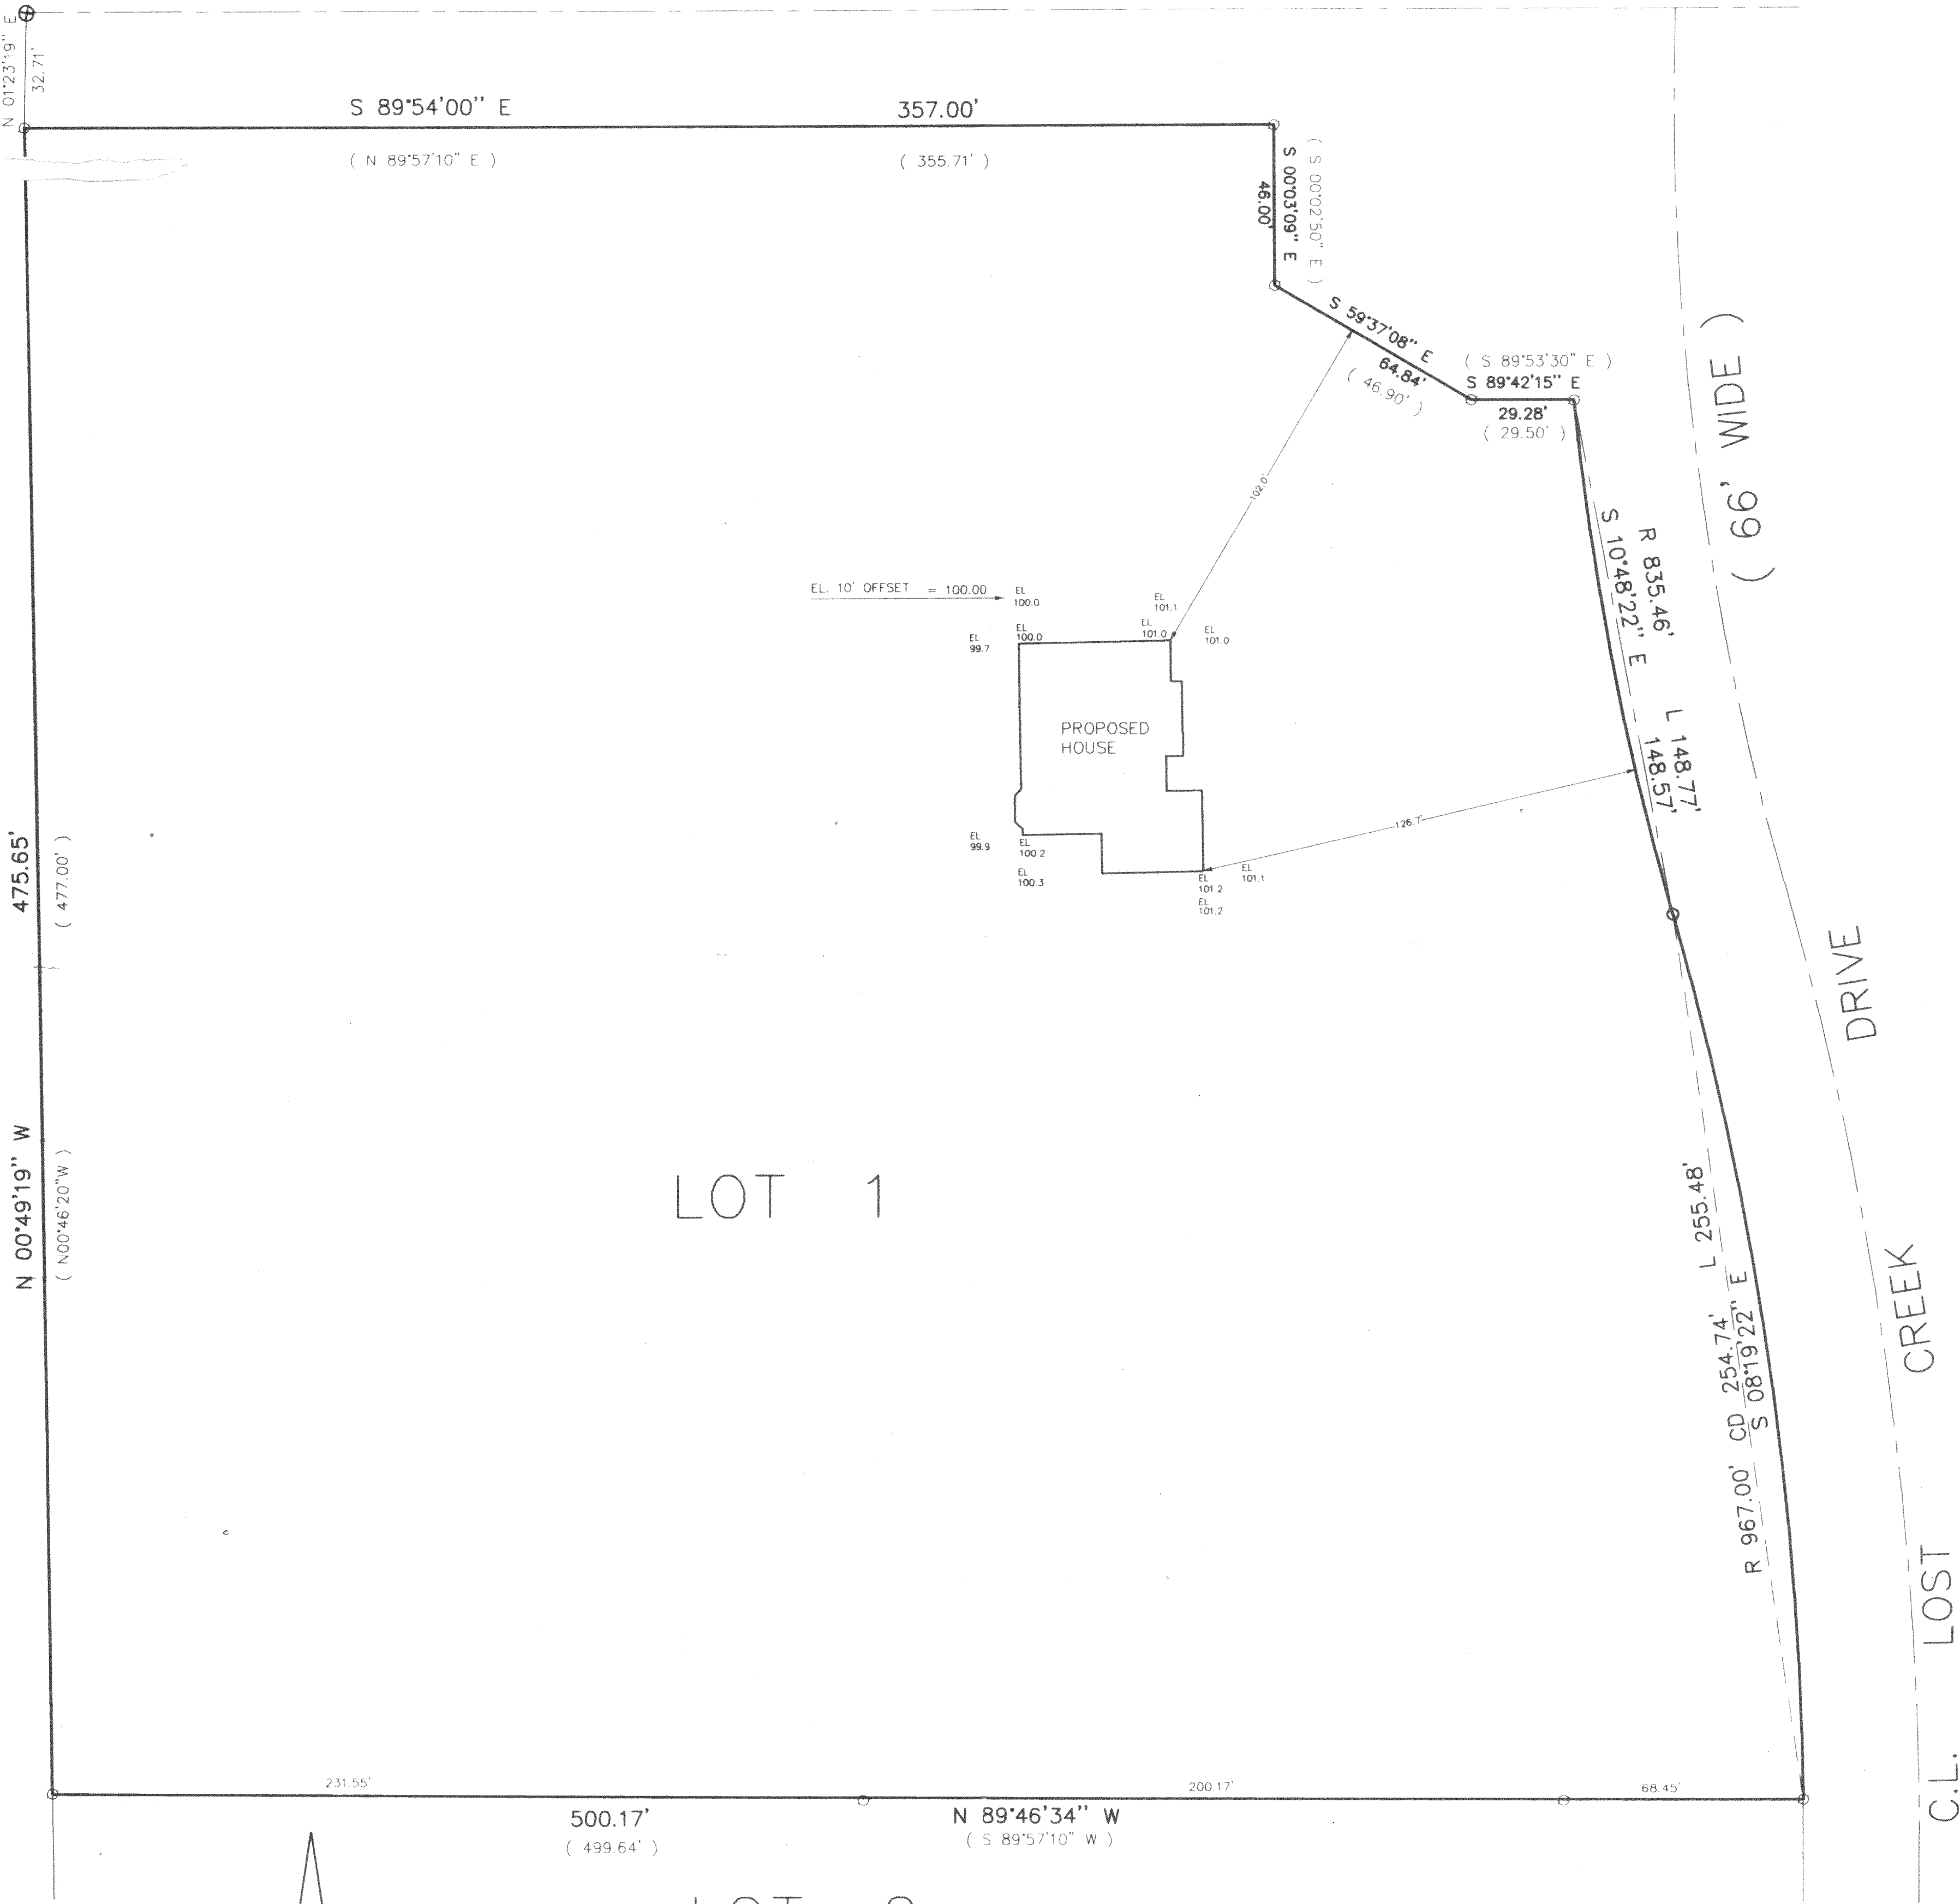

ORDERED BY:
DEMLANG BUILDERS, INC.
N53 W24794 SOUTH CORPORATE CIRCLE
SUSSEX, WISCONSIN 53089

PATHFINDER SURVEYING

929 WILLIAMS STREET, LAKE GENEVA WISCONSIN 53147

(414) 248-3697

JA-2523-1

217-1633

- LEGEND
- FOUND 1 IN. DIA. IRON PIPE
 - ⊕ FOUND CONCRETE MONUMENT WITH BRASS CAP
 - (XXXX) RECORDED AS
 - FOUND 2 IN. DIA. IRON PIPE



NOTE: LOT 1 OF CERTIFIED SURVEY MAP DOES NOT CLOSE BY 18 FEET PLUS. IT DOES NOT MEET STATE STATUTE 236.15

THE ABOVE MAP IS A TRUE REPRESENTATION THEREOF AND SHOWS THE SIZE AND LOCATION OF ALL THE PROPERTY, EXTERIOR BOUNDARIES, THE LOCATION OF ALL VISIBLE BOUNDARY FENCES, APPARENT EASEMENTS, ROADWAYS AND VISIBLE ENCROACHMENTS, IF ANY.

THIS SURVEY IS MADE FOR THE USE OF THE PRESENT OWNERS OF THE PROPERTY, AND ALSO THOSE WHO PURCHASE, MORTGAGE OR GUARANTEE TITLE THERETO WITHIN ONE (1) YEAR FROM DATE HERETO.

John P. Krott
JOHN P. KROTT, R.L.S. 2258

DATE: 5 / 19 / 1998

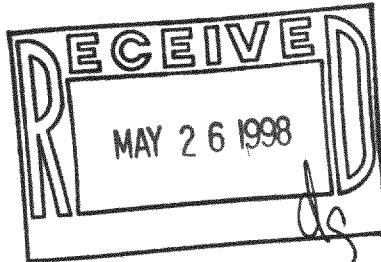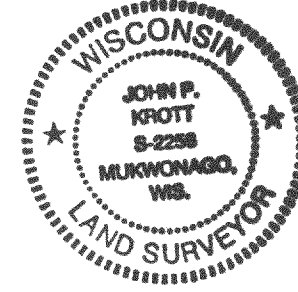

JOB NUMBER: 98081 2-17- JA252300001