


RECEIVED
JUN 10 1999
cc

LOCATION: Wildwood Drive, Geneva, Wisconsin

July 6, 1999

Survey No. 91414

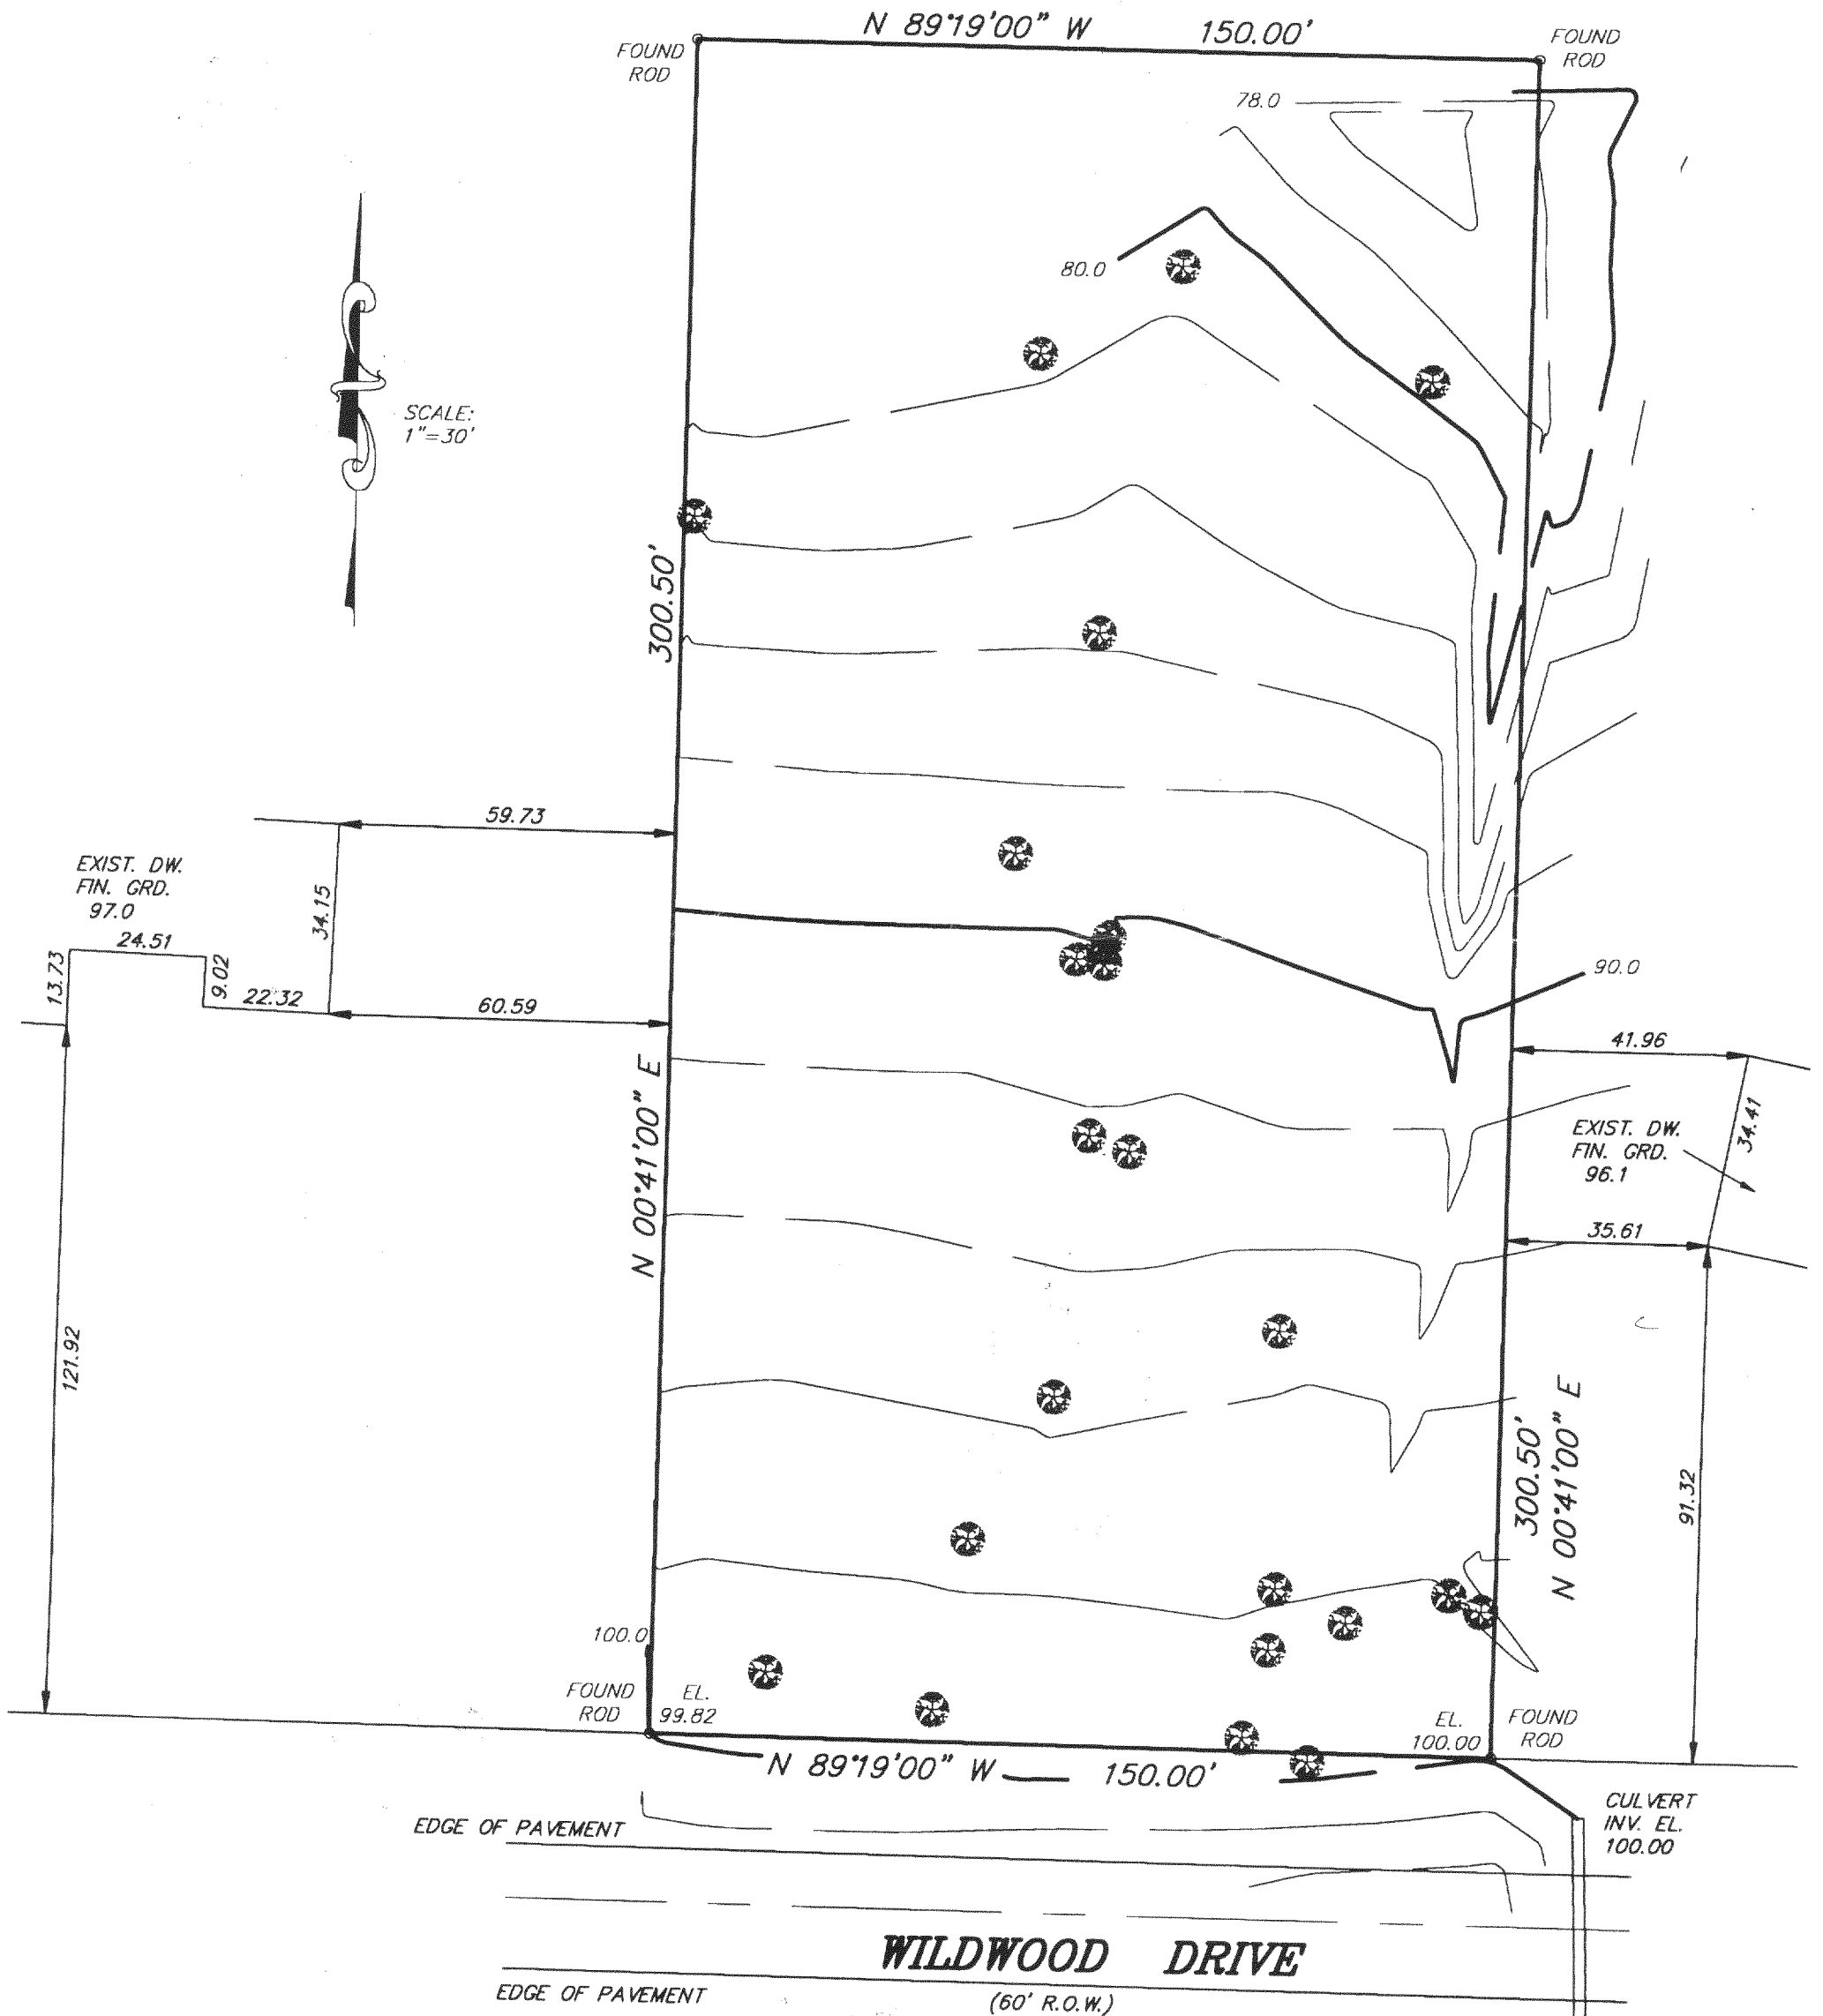

A circular seal for a Wisconsin Land Surveyor. The outer ring contains the text "WISCONSIN" at the top and "LAND SURVEYOR" at the bottom, separated by two five-pointed stars. The center of the seal contains the text "GERALD E. CASEY", "S-1329", "Greendale,", and "WI" on separate lines.

THIS SURVEY IS MADE FOR THE EXCLUSIVE USE OF THE PRESENT OWNERS OF THE PROPERTY, AND ALSO THOSE WHO PURCHASE, MORTGAGE, OR GUARANTEE THE TITLE THERETO WITHIN ONE (1) YEAR FROM DATE HEREOF.

SIGNED

217-1749
JWS-38