


PLAT OF SURVEY

PATHFINDER SURVEYING
FORMERLY KOLB LAND CONSULTING
929 WILLIAMS STREET LAKE GENEVA, WI. 53147
(414) 870-1894

ORDERED BY: JOSEPH HOGAN

DATE: 3-31-1999

DESCRIPTION: LOTS 4467-4475, BLOCK 77, LAKE COMO BEACH SUBDIVISION
LOCATED IN SEC. 27 & 28, T2N, R17E, WALWORTH COUNTY,
WISCONSIN.

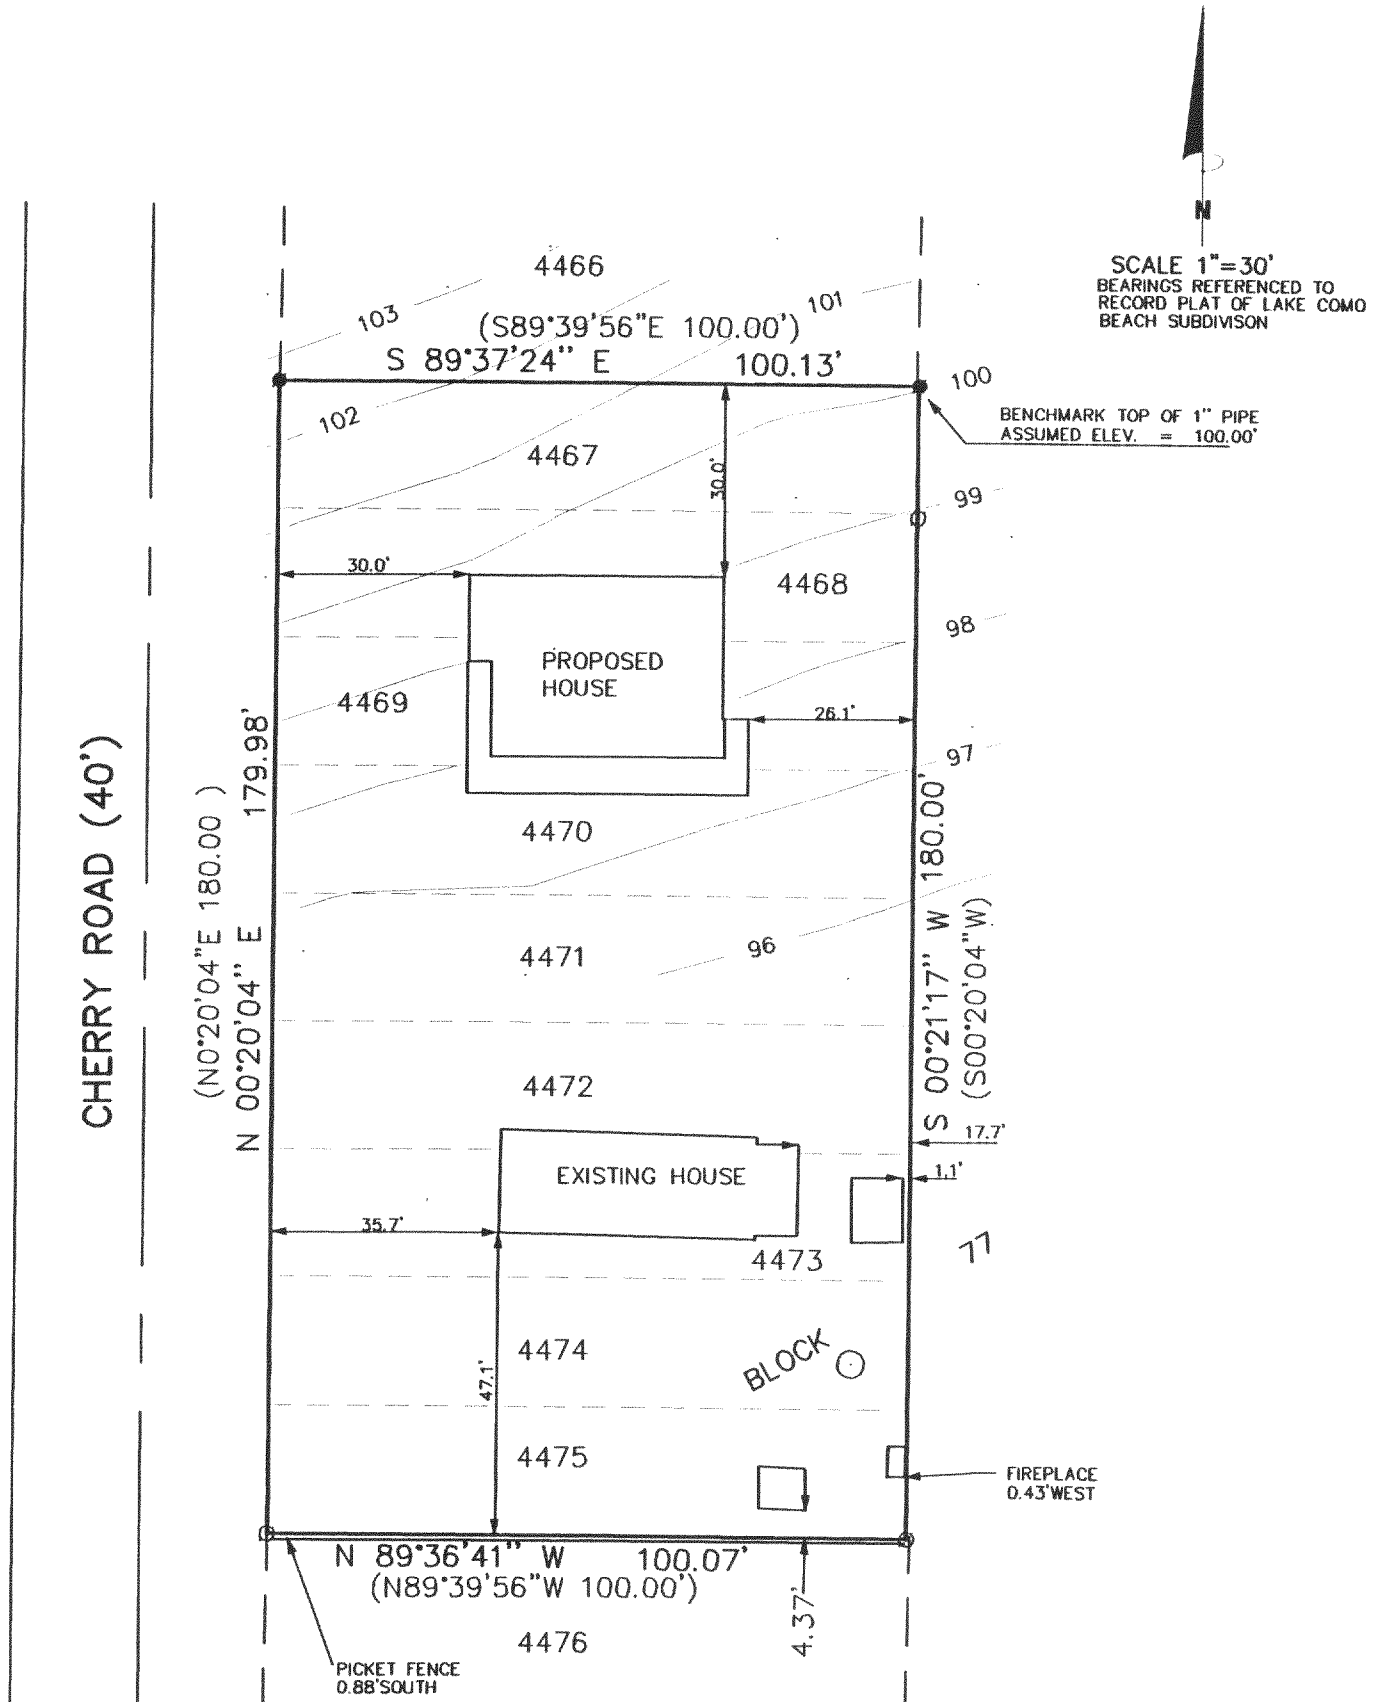



LEGEND

- IRON PIPE FOUND
- 1" IRON PIPE SET WEIGHING 1.13#/LIN.FT.
- MAN HOLE
- (XXX) RECORDED AS

THE ABOVE MAP IS A TRUE REPRESENTATION THEREOF AND SHOWS THE SIZE AND LOCATION OF ALL THE PROPERTY, EXTERIOR BOUNDARIES, THE LOCATION OF ALL VISIBLE BOUNDARY FENCES, APPARENT EASEMENTS, ROADWAYS AND VISIBLE ENCROACHMENTS, IF ANY

THIS SURVEY IS MADE FOR THE USE OF THE PRESENT OWNERS OF THE PROPERTY, AND ALSO THOSE WHO PURCHASE, MORTGAGE OR GUARANTEE TITLE THERETO WITHIN ONE (1) YEAR FROM DATE HERETO.

John P. Krott
JOHN P. KROTT, R.L.S. 2258

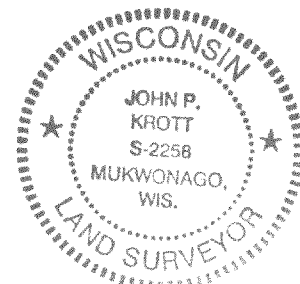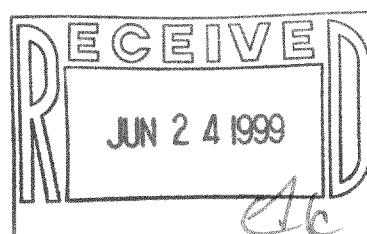

NOTE: THIS IS NOT A CERTIFIED COPY UNLESS SEAL IS IN RED.

JOB NUMBER 99058 2-17-JLCB 880

JLCB-880
217-1756