


Wisconsin Registered Land Surveyor S-1594

Rt. 3, Box 273
Elkhorn, Wisconsin 53121
Phone: (414) 723-4260 (office)
(414) 723-7209 (FAX)

PLAT OF SURVEY

LOTS 5642 - 5651 INCLUSIVE OF BLOCK
101 OF LAKE COMO BEACH SUBDIVISION,
LOCATED IN SECTION 28, TOWN 2 NORTH,
RANGE 17 EAST, TOWN OF GENEVA,
WALWORTH COUNTY, WISCONSIN.

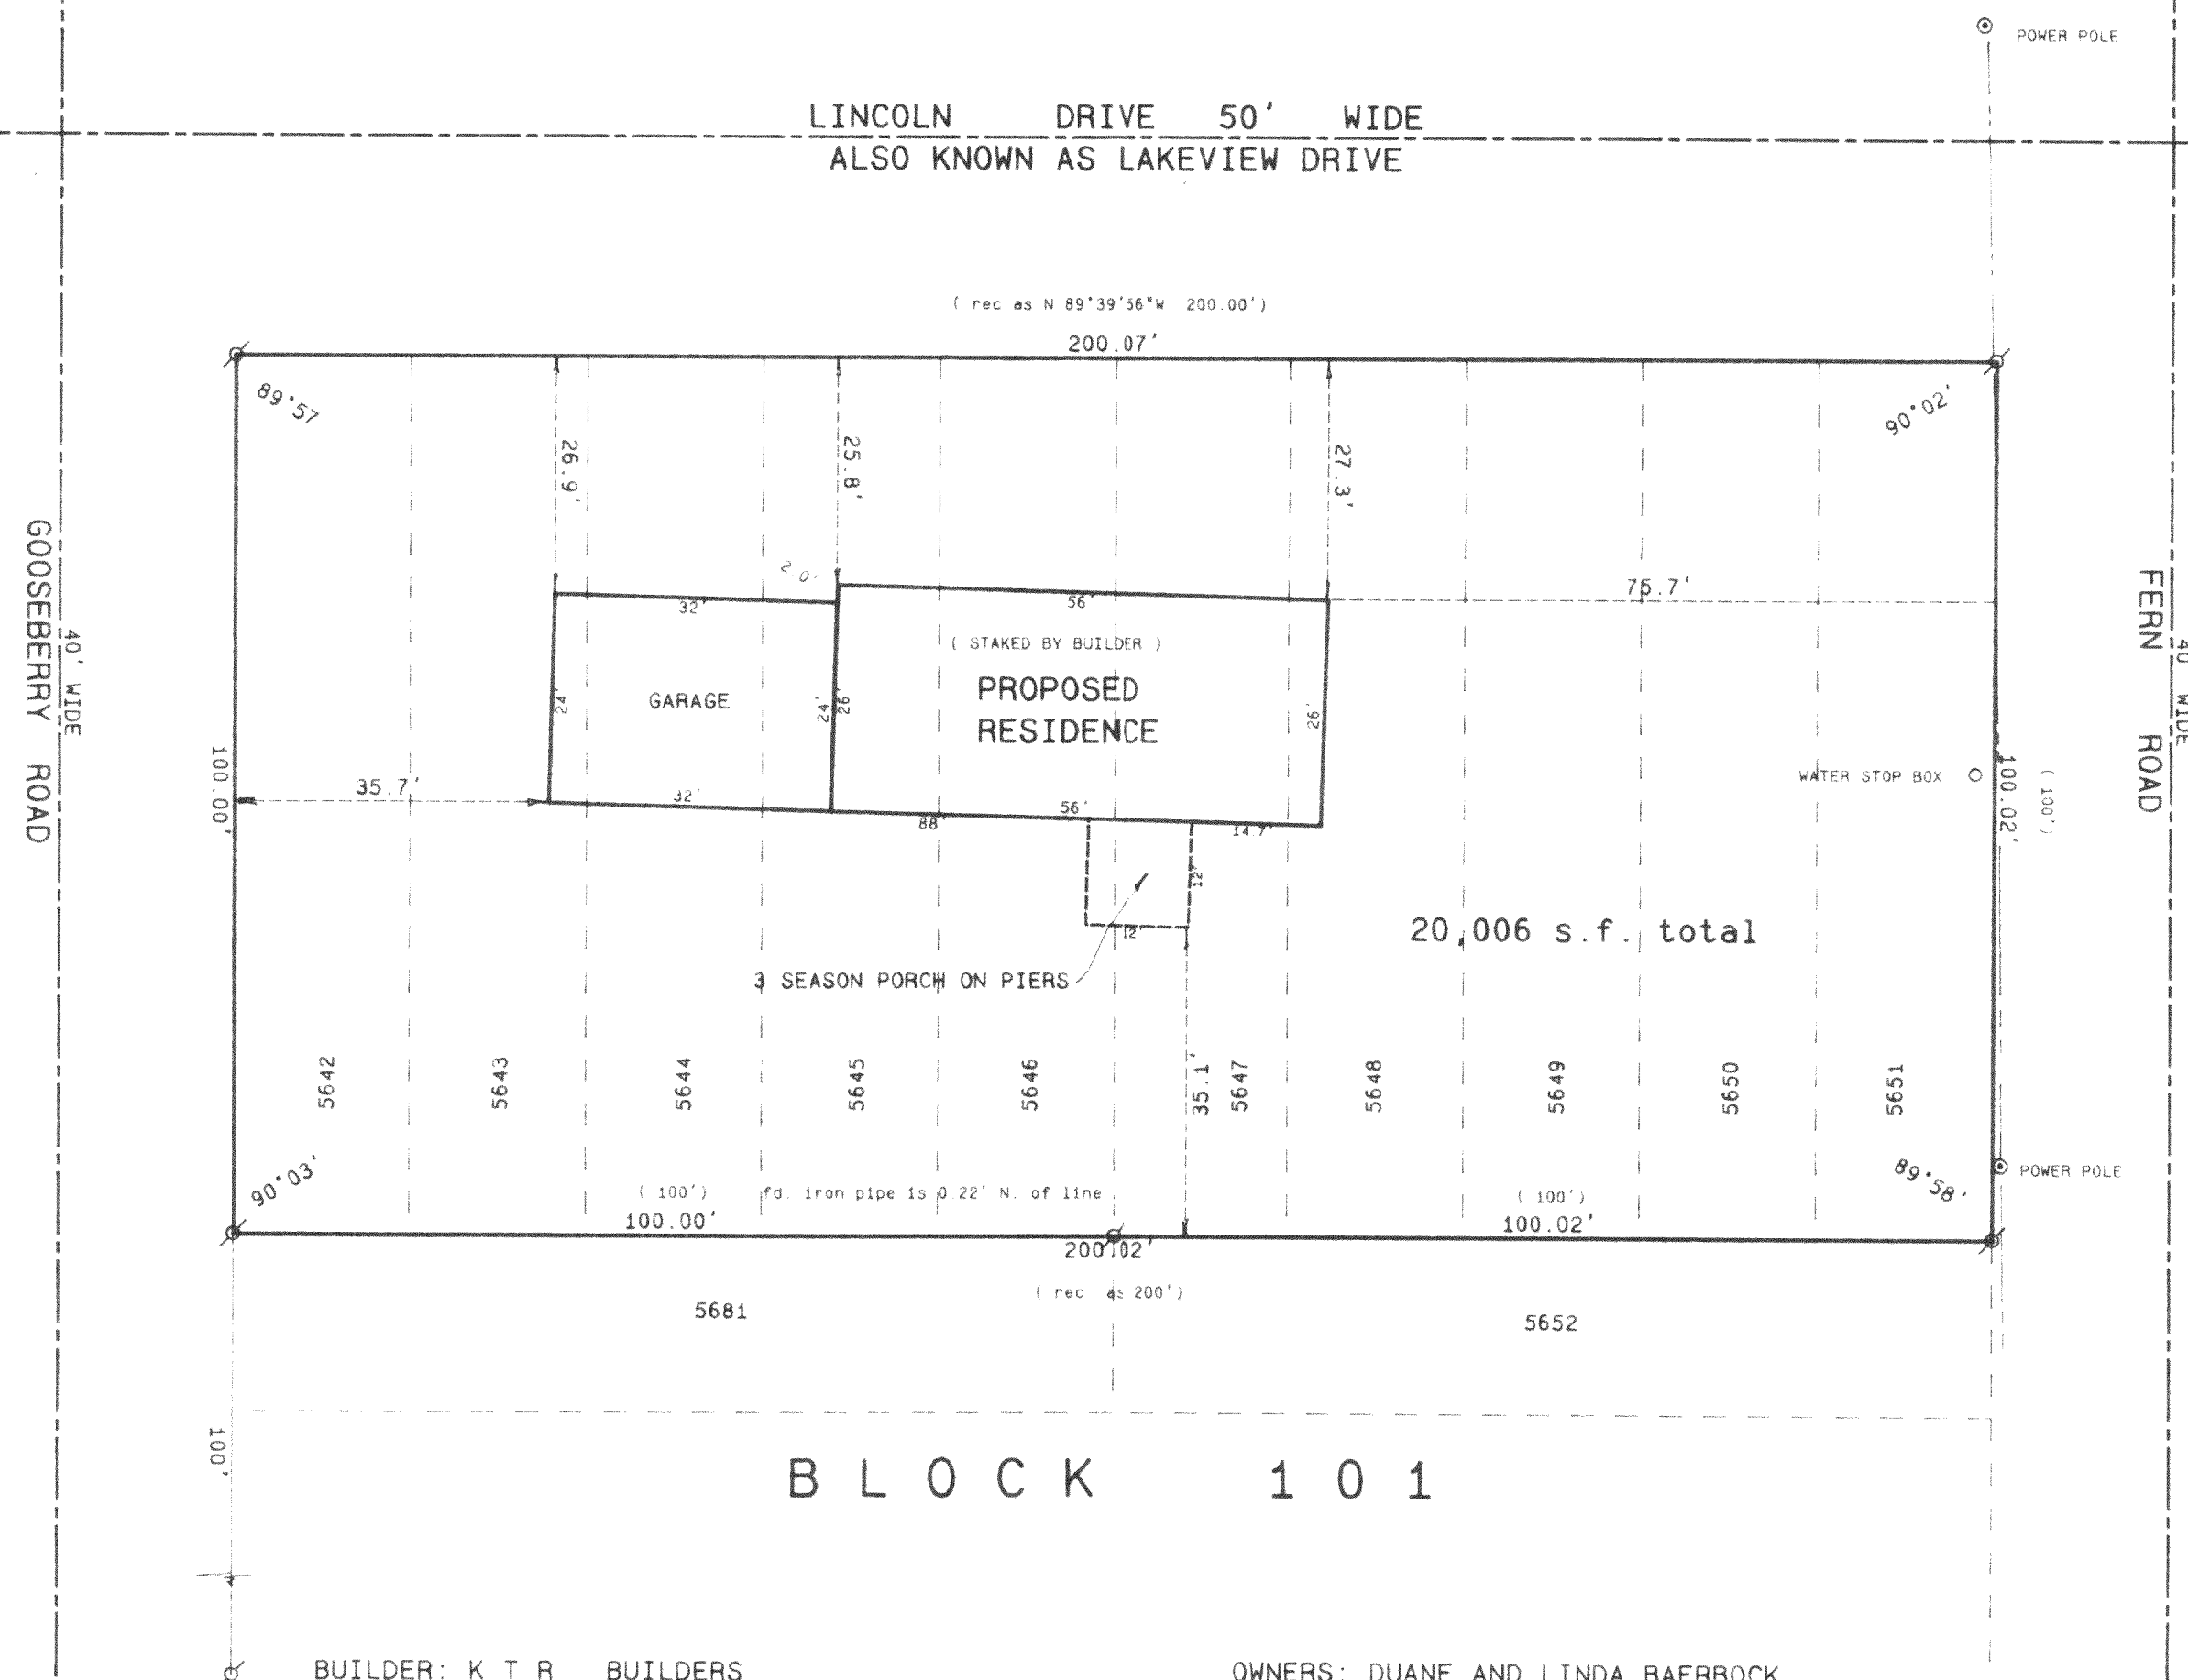


BUILDER: K T R BUILDERS
N1495 RYER COURT
WALWORTH, WI. 53184

OWNERS: DUANE AND LINDA BAERBOCK
2230 HIGHWAY 120
LAKE GENEVA, WI. 53147

SCALE 1" = 20 FEET

Legend

- 1 FOUND IRON PIPE
 - 2 FOUND IRON ROD
 - 3 FOUND BRASS CAPPED MONUMENT
 - 4 FOUND CONCRETE MONUMENT
 - 5 CHISEL CUT IN CONCRETE
 - 6 SET IRON ROD, 24" LONG, WEIGHING 1.5 LBS. LINEAL FT., 3/4" DIA
 - 7 SET IRON ROD, 30" LONG, WEIGHING 4.5 LBS. LINEAL FT., 1-11/16" DIA.
- RECORDED AS DIMENSION
- EXISTING FENCE

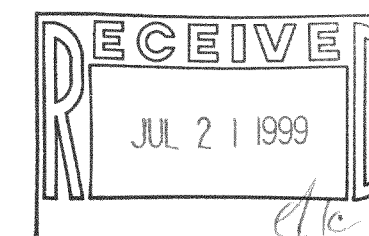

SCALE: 1" = 20 FEET

"I hereby certify that the above described property has been surveyed by me in pursuance of my direction and that the above map is a true and correct representation thereof and shows the size and location of the property, its exterior boundaries, the location of all visible structures and dimensions of all principal buildings thereon, boundary fences, apparent easements and roadways and visible encroachments, if any.

"This survey is made for the use of the present owners of the property and also those who purchase mortgage, or guarantee the title thereto within one year from date hereof."

KENNETH B. ABERNATHY, JR.
WISCONSIN REGISTERED LAND SURVEYOR,
S-1594

Date: JUNE 1ST, 1999 Job No. 99.512

A circular professional seal for a Wisconsin Land Surveyor. The outer ring contains the text "WISCONSIN" at the top and "LAND SURVEYOR" at the bottom, separated by two five-pointed stars. The inner circle contains the text "KENNETH B. ABERNATHY, JR.", "S-1594", "ELKHORN", and "WI" arranged vertically.

JLGB-1148

217-1773