




PLAT OF SURVEY

PATHFINDER SURVEYING
FORMERLY KOLB LAND CONSULTING
929 WILLIAMS STREET LAKE GENEVA, WI. 53147
(414) 248-3697

ORDERED BY: KEEFE REAL ESTATE INC.
751 GENEVA PKY.
LAKE GENEVA, WI. 53147

DATE: 9-14-1999


DESCRIPTION: LOTS 2411 THRU 2419 BLOCK 42 OF LAKE COMO BEACH
SUBDIVISION, LOCATED IN T2N, R17E, WALWORTH COUNTY,
WISCONSIN

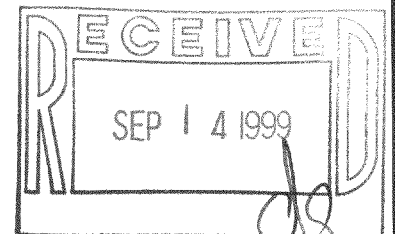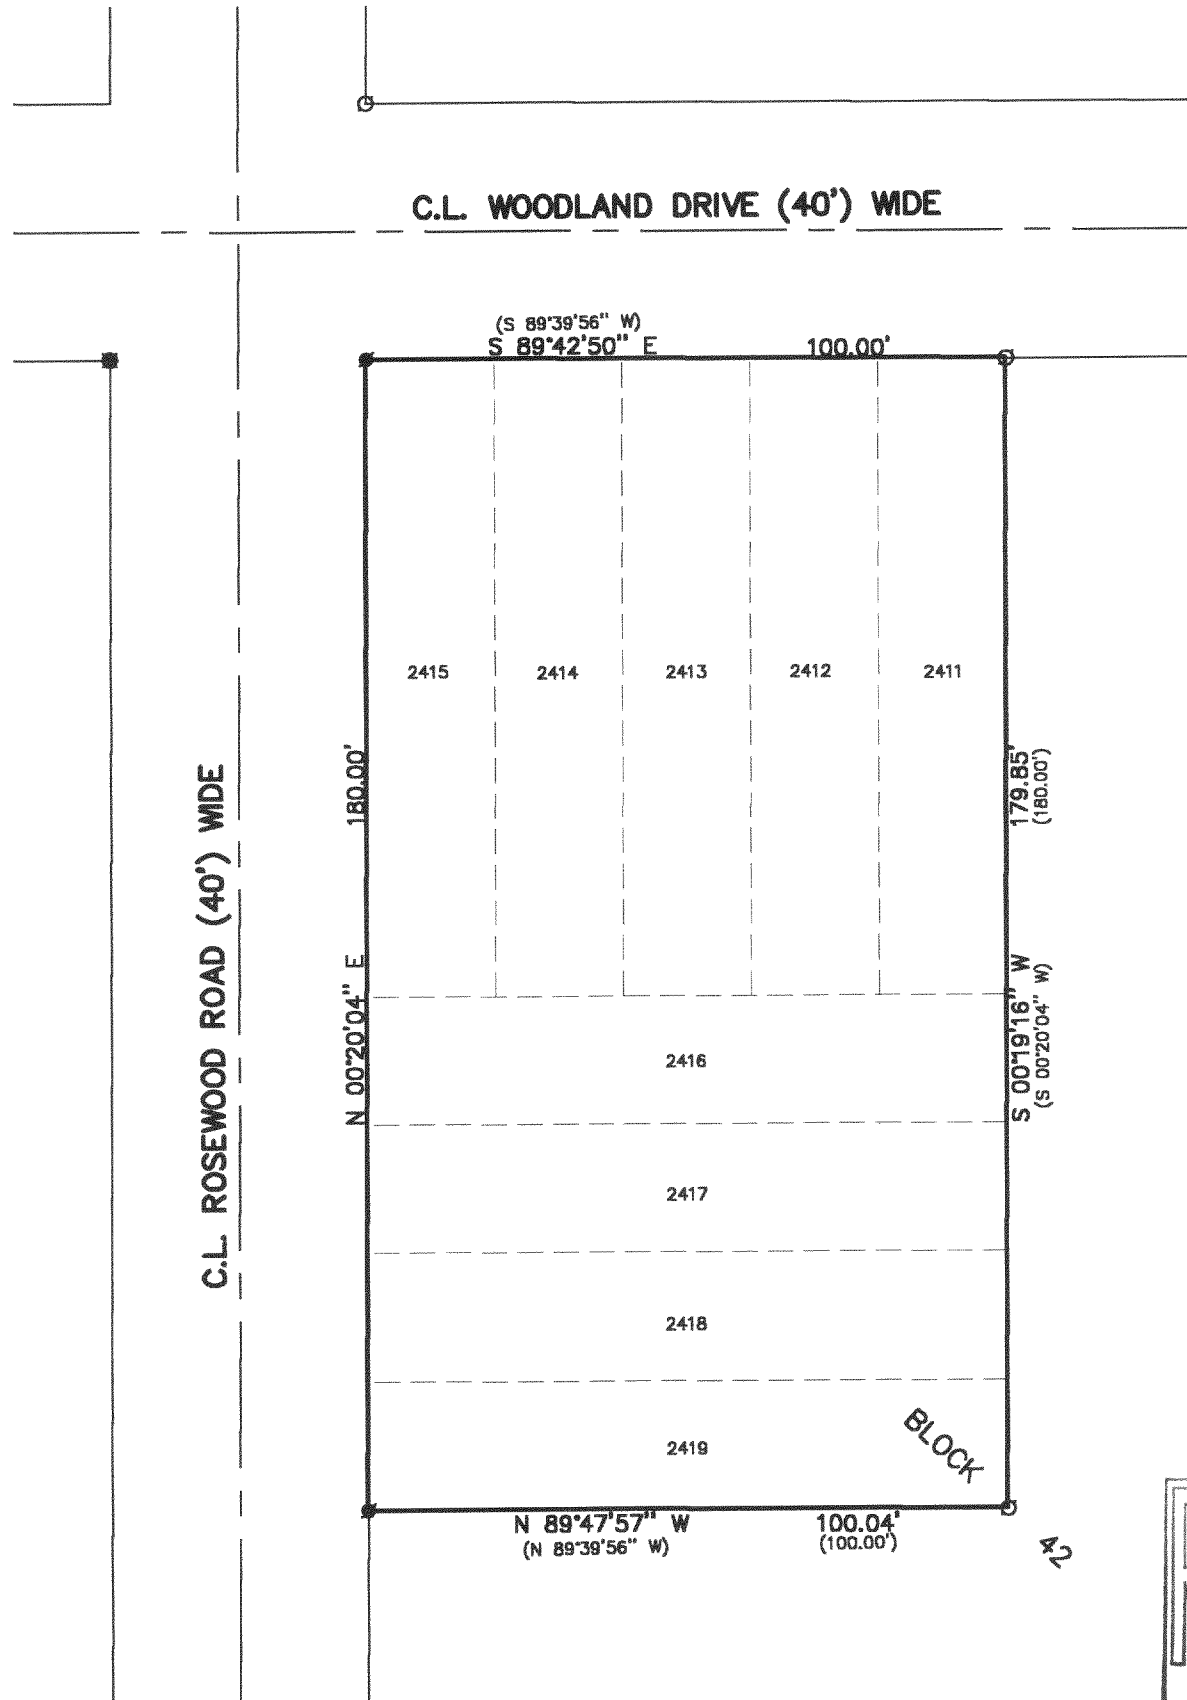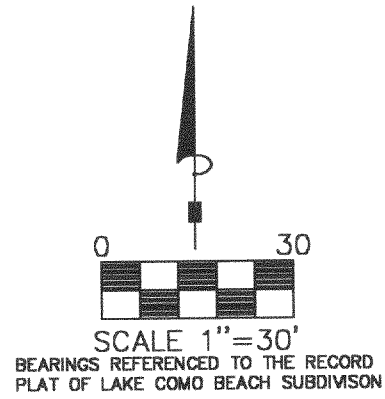

THE ABOVE MAP IS A TRUE REPRESENTATION THEREOF AND
SHOWS THE SIZE AND LOCATION OF ALL THE PROPERTY,
EXTERIOR BOUNDARIES, THE LOCATION OF ALL VISIBLE
BOUNDARY FENCES, APPARENT EASEMENTS, ROADWAYS
AND VISIBLE ENCROACHMENTS, IF ANY

THIS SURVEY IS MADE FOR THE USE OF THE PRESENT
OWNERS OF THE PROPERTY, AND ALSO THOSE WHO
PURCHASE, MORTGAGE OR GUARANTEE TITLE THERETO
WITHIN ONE (1) YEAR FROM DATE HERETO.

LEGEND
□ FOUND IRON PIPE
■ SET IRON PIPE
■ FOUND IRON PIN
(XXXX) RECORDED AS

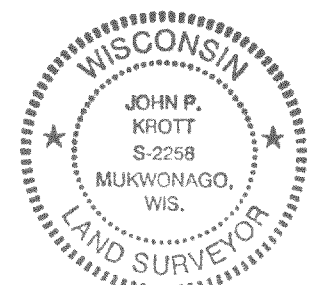

John P. Krott
JOHN P. KROTT, R.L.S. 2258

NOTE: THIS IS NOT A CERTIFIED COPY
UNLESS SEAL IS IN RED.

JOB NUMBER #99211 2-17-JLCB 00413

JLCB-413
217-1789