

PLAT OF SURVEY


PATHFINDER SURVEYING
FORMERLY KOLB LAND CONSULTING
929 WILLIAMS STREET LAKE GENEVA, WI. 53147
(414) 248-3697

DATE: 9 / 10 / 1999

ORDERED BY:
CANADAY CONSTRUCTION
N 1397 CEDAR RD.
P.O BOX 733
PELL LAKE, WI
53157

C.L. MACDONALD ROAD

(S 89°58'00" E 106.11') (49.5' WIDE)
N 89°52'19" E 105.88'

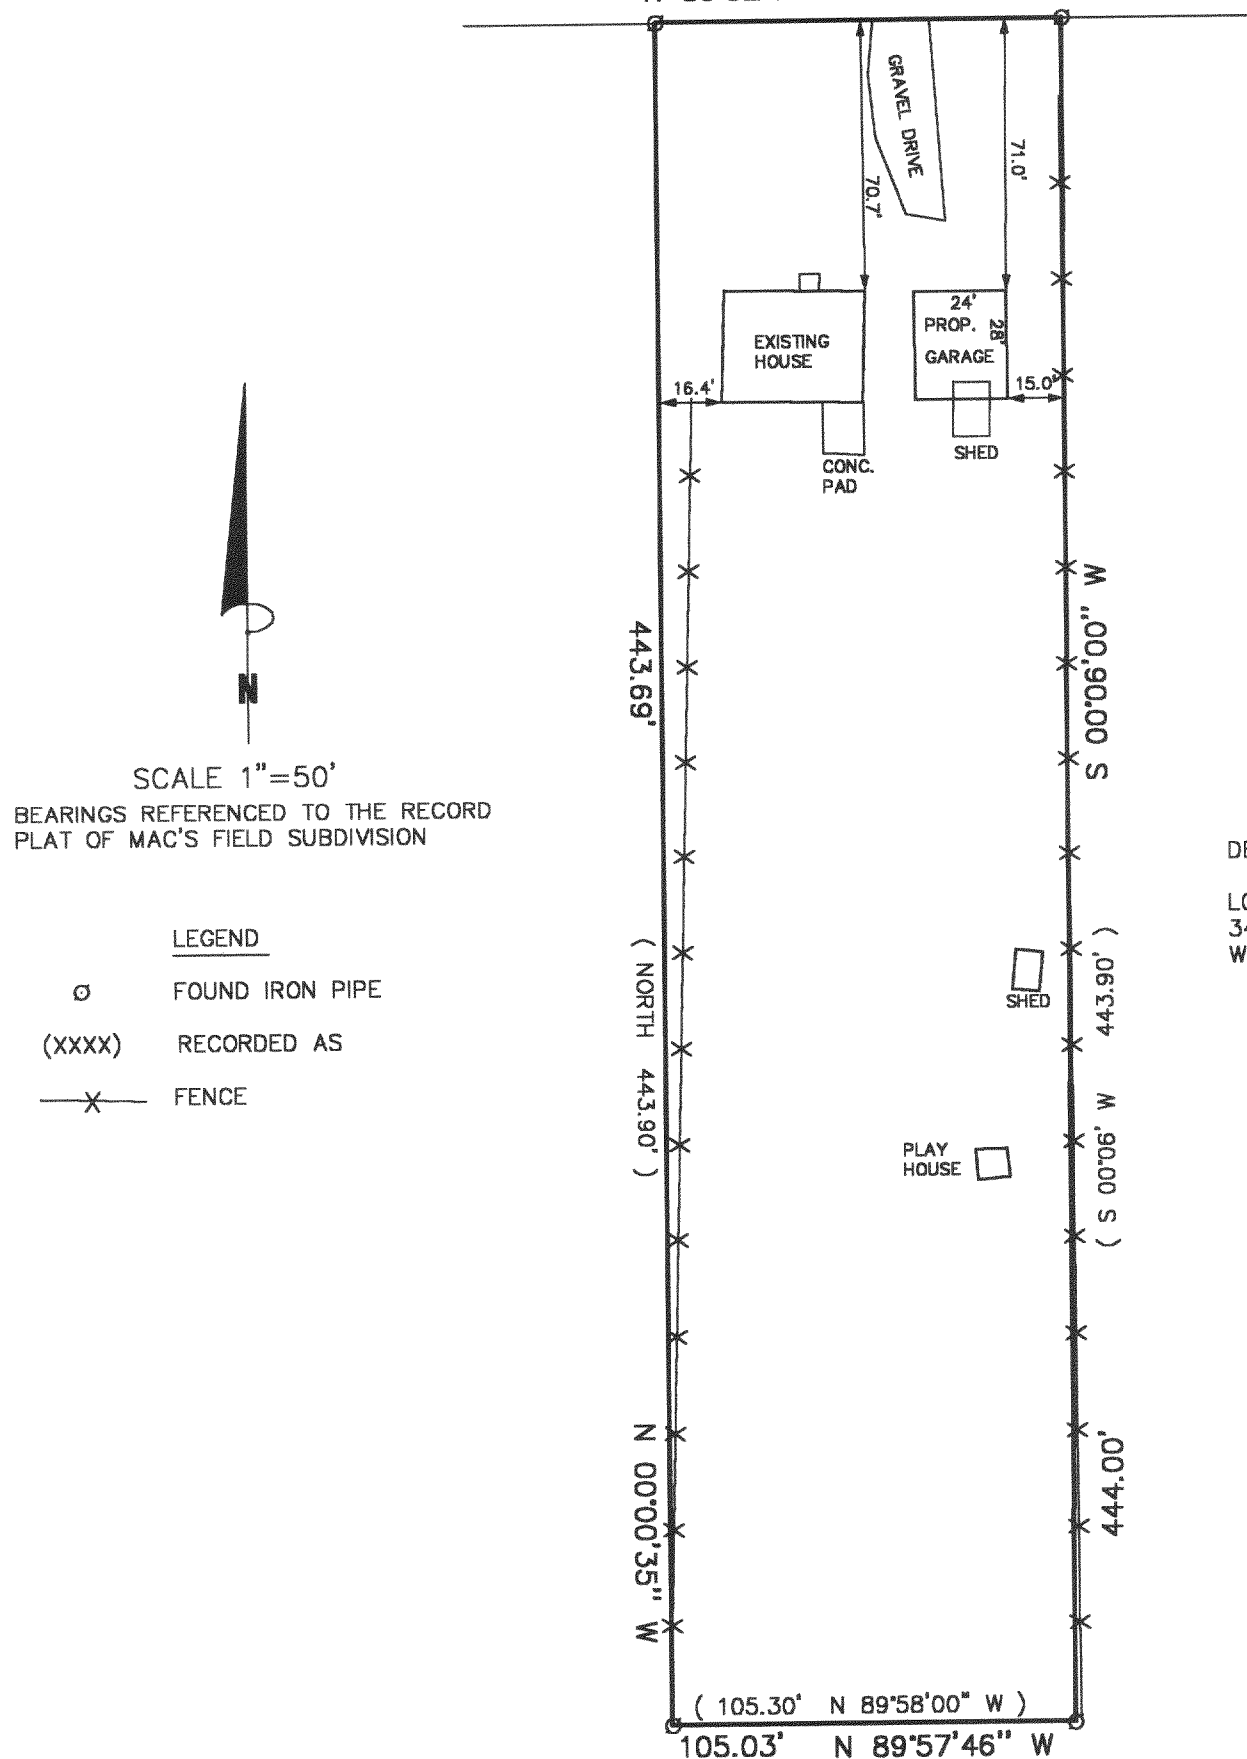


SCALE 1"=50'
BEARINGS REFERENCED TO THE RECORD
PLAT OF MAC'S FIELD SUBDIVISION

LEGEND
o FOUND IRON PIPE
(XXXX) RECORDED AS
X FENCE

DESCRIPTION:


LOT 9 OF MAC'S FIELD LOCATED IN SECTION
34, T.2.N. , R.17.E , WALWORTH COUNTY,
WISCONSIN.

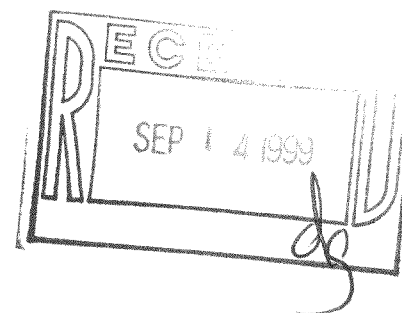

THE ABOVE MAP IS A TRUE REPRESENTATION THEREOF AND
SHOWS THE SIZE AND LOCATION OF ALL THE PROPERTY,
EXTERIOR BOUNDARIES, THE LOCATION OF ALL VISIBLE
BOUNDARY FENCES, APPARENT EASEMENTS, ROADWAYS
AND VISIBLE ENCROACHMENTS, IF ANY

THIS SURVEY IS MADE FOR THE USE OF THE PRESENT
OWNERS OF THE PROPERTY, AND ALSO THOSE WHO
PURCHASE, MORTGAGE OR GUARANTEE TITLE THERETO
WITHIN ONE (1) YEAR FROM DATE HERETO.

John P. Krott
JOHN P. KROTT, R.L.S. 2258

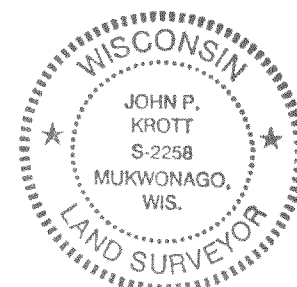

NOTE: THIS IS NOT A CERTIFIED COPY
UNLESS SEAL IS IN RED.

JOB NUMBER: 99205 2-17-JMF-9

JMF-9 217-1792