


FARRIS, HANSEN & ASSOCIATES, INC.
ENGINEERING • ARCHITECTURE • SURVEYING

7 RIDGWAY COURT
P.O. BOX 437
ELKHORN, WI 53121
OFFICE: (414)723-2098
FAX: (414)723-5886

LOT 2 OF CERTIFIED SURVEY MAP NO. 2935
LOCATED IN THE NE1/4 and the SE1/4 OF THE SE1/4
SEC. 21, T2N., R17E.
TOWN OF GENEVA
WALWORTH COUNTY, WISCONSIN

CONCLUSION

SCALES:
 1" = 50'
 DATE:
 8-18-99
 PROJECT NO.
 5373
 SHEET NO.
 1 of 2

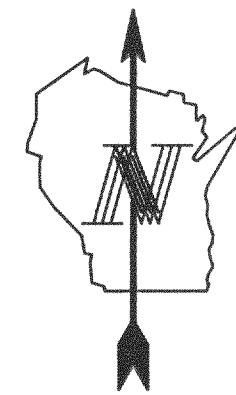

50' 25' 0 50' 100'



SCALE: 1" = 50'

○ — FOUND 1" DIA. IRON PIPE
 ○ — FOUND 2" DIA. IRON PIPE
 ● — FOUND 1 5/16" DIA. IRON REBAR
 () — RECORDED AS


RECEIVED
SEP 9 1999

I HEREBY CERTIFY THAT THE ABOVE DESCRIBED PROPERTY HAS BEEN SURVEYED UNDER MY DIRECTION AND THAT THE ABOVE MAP IS A TRUE REPRESENTATION THEREOF AND SHOWS THE SIZE AND LOCATION OF THE PROPERTY AND ITS EXTERIOR BOUNDARIES. THIS SURVEY IS MADE FOR THE USE OF THE PRESENT OWNERS OF THE PROPERTY, AND ALSO THOSE WHO PURCHASE, MORTGAGE, OR GUARANTEE THE TITLE THERETO WITHIN ONE YEAR FROM THE DATE HEREOF.


RANDAL J. MATHWICK R.L.S. 2411

217-1808




JA-2935-2

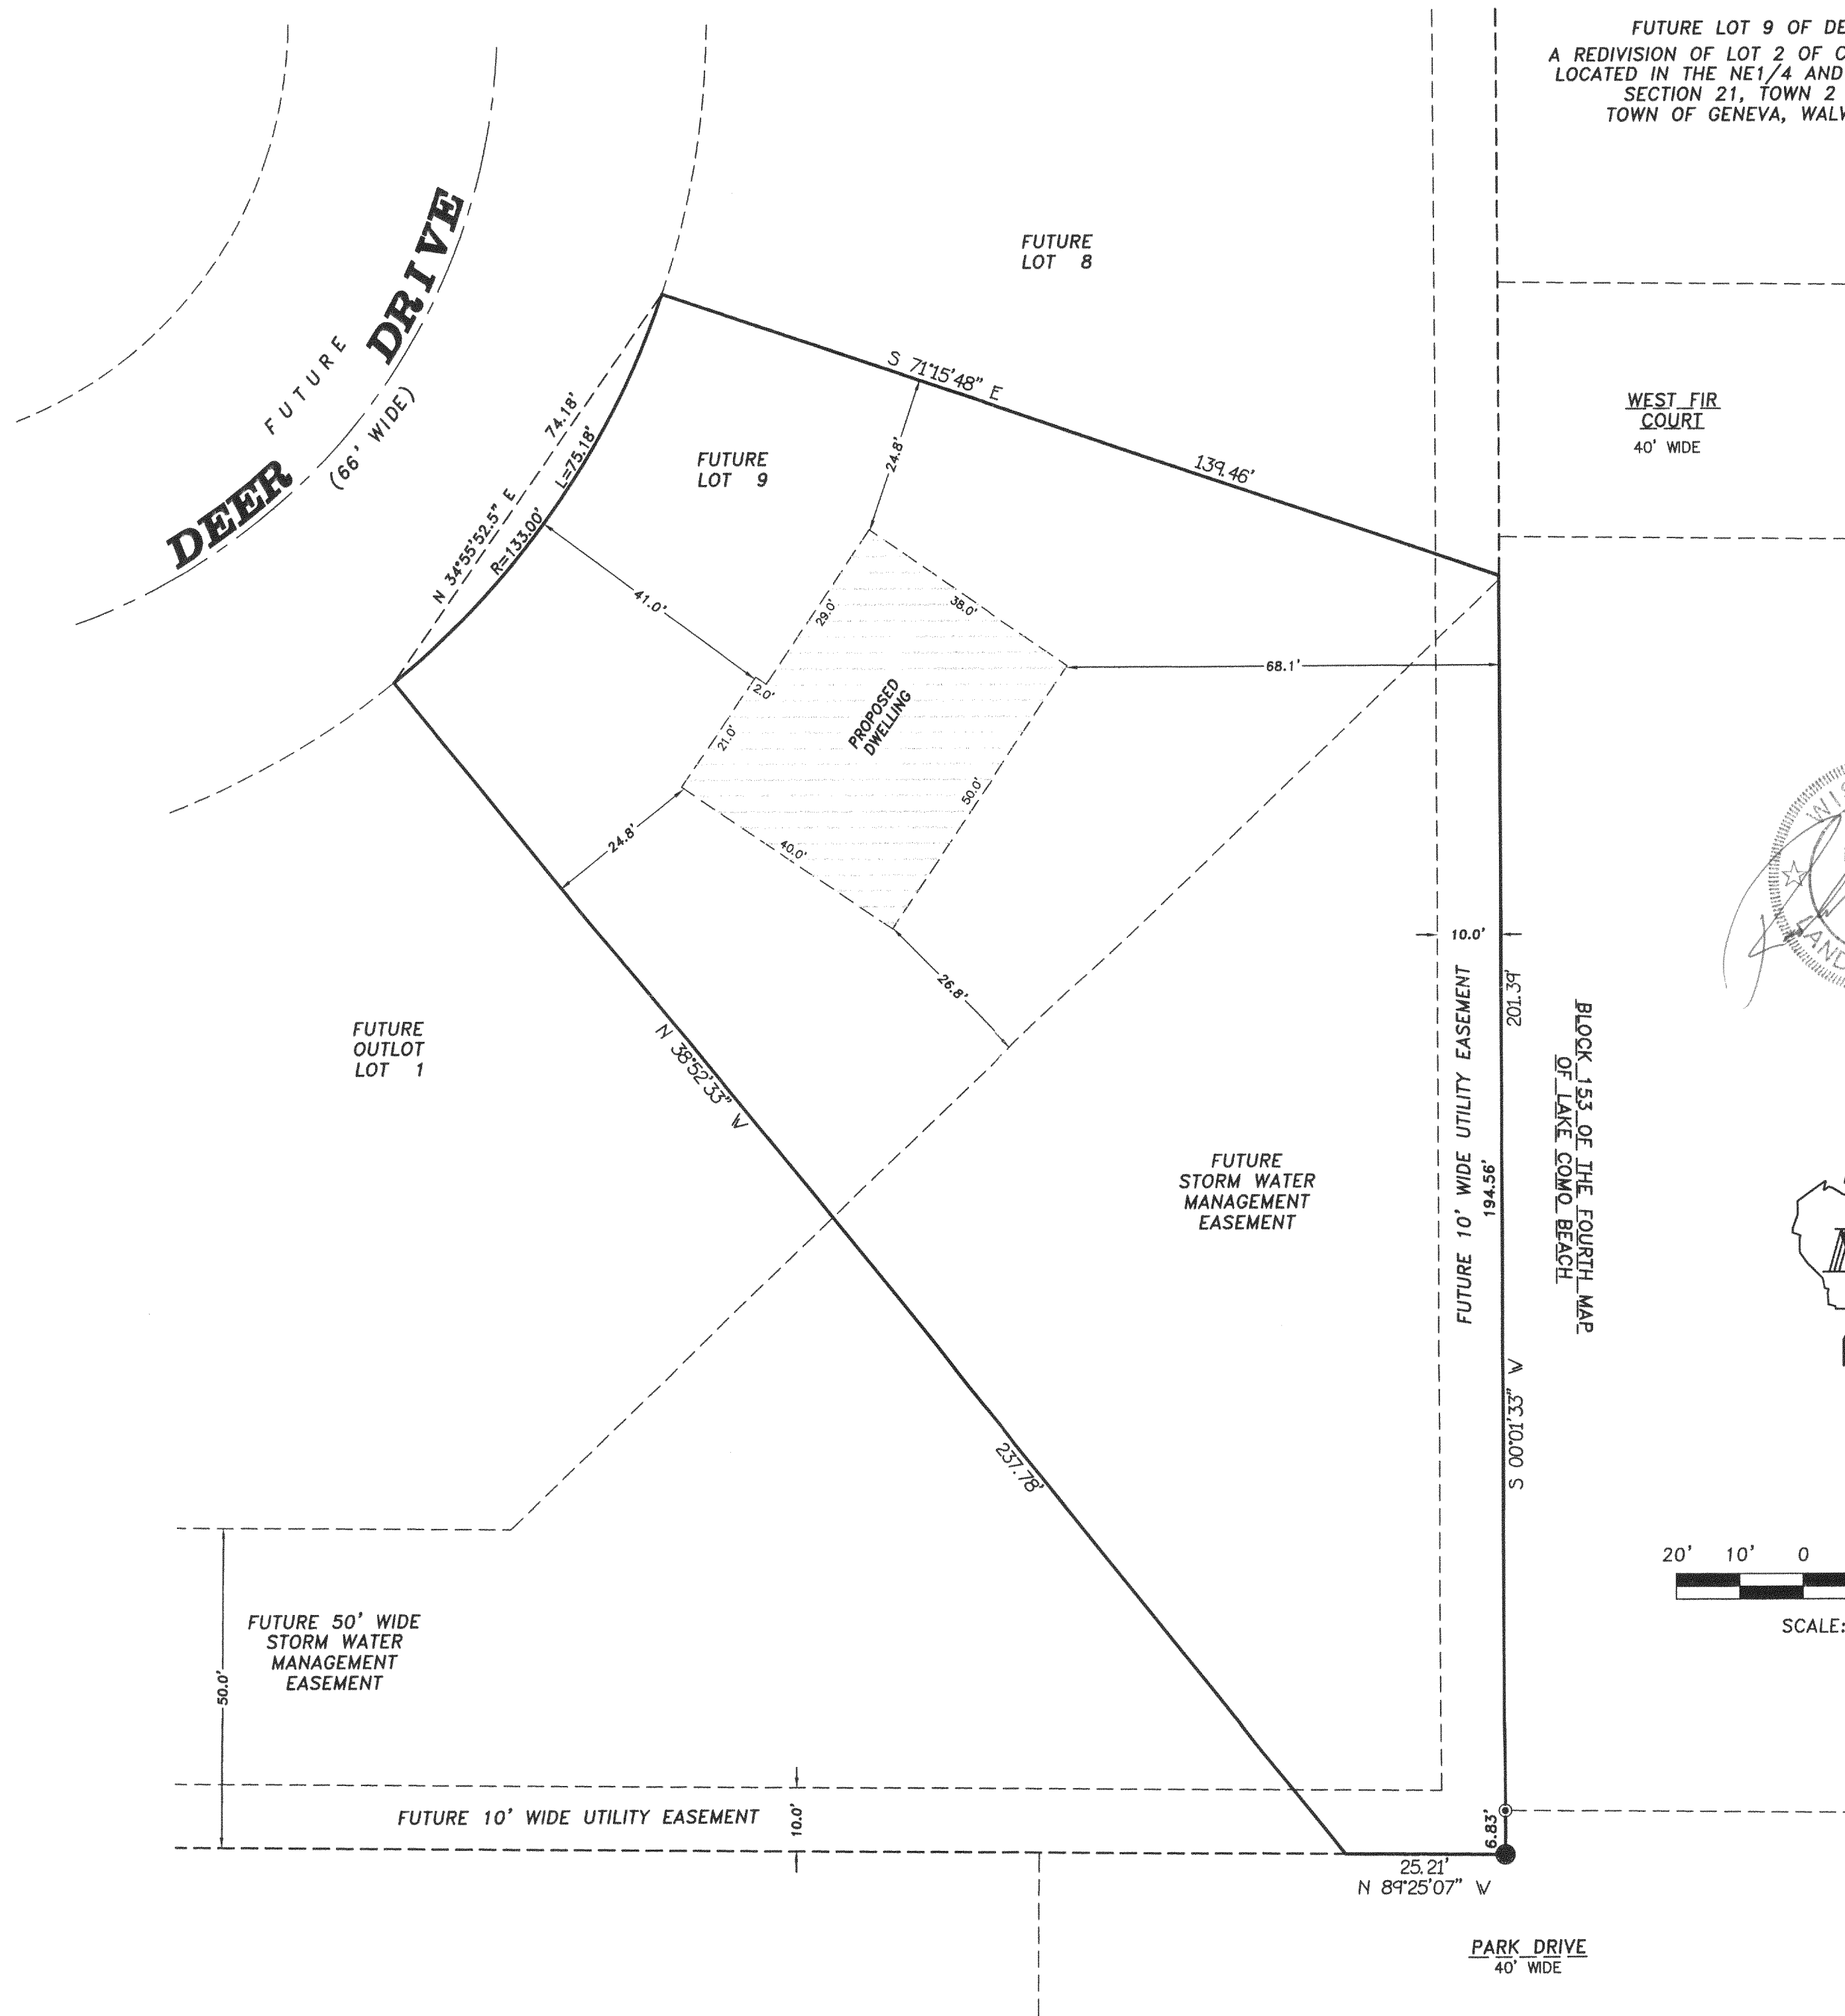

AREA OF DETAIL

FUTURE LOT 9 OF DEER CROSSING SUBDIVISION
A REDIVISION OF LOT 2 OF CERTIFIED SURVEY MAP No. 2935
LOCATED IN THE NE1/4 AND THE SE1/4 OF THE SE1/4 OF
SECTION 21, TOWN 2 NORTH, RANGE 17 EAST,
TOWN OF GENEVA, WALWORTH COUNTY, WISCONSIN

WEST FIR
COURT
40' WIDE

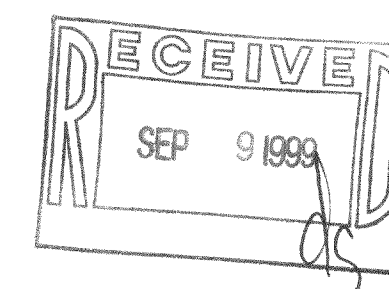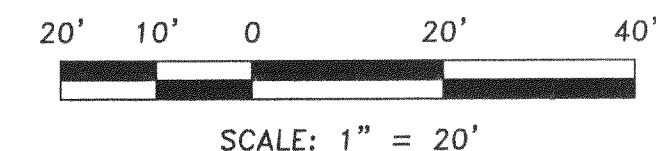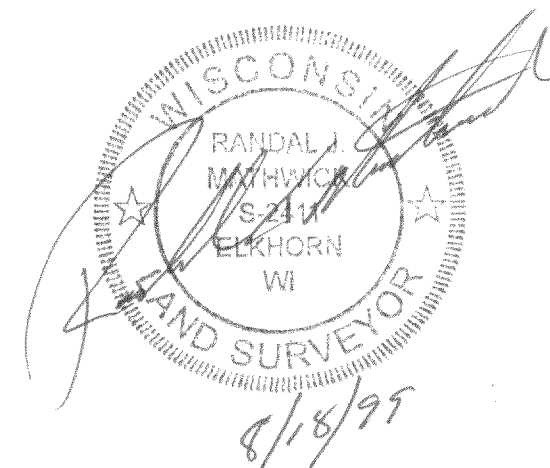

FARRIS, HANSEN & ASSOCIATES, INC.
ENGINEERING • ARCHITECTURE • SURVEYING
7 RIDGWAY COURT
P.O. BOX 437
ELKHORN, WI 53121
OFFICE: (414) 723-2098
FAX: (414) 723-5866

AREA OF DETAIL

FUTURE LOT 9 OF DEER CROSSING
LOCATED IN THE NE1/4 AND THE SE1/4 OF THE SE1/4
SEC. 21, T.2N, R.17E
TOWN OF GENEVA
WALWORTH COUNTY, WISCONSIN

WORK ORDERED BY:

HOWARD BASSO
BASSO BUILDERS
408 SKYLINE DRIVE
LAKE GENEVA, WISCONSIN

REVISIONS

SCALES:
1" = 20'
DATE:
8-18-99
PROJECT NO.
5373
SHEET NO.
2 of 2