



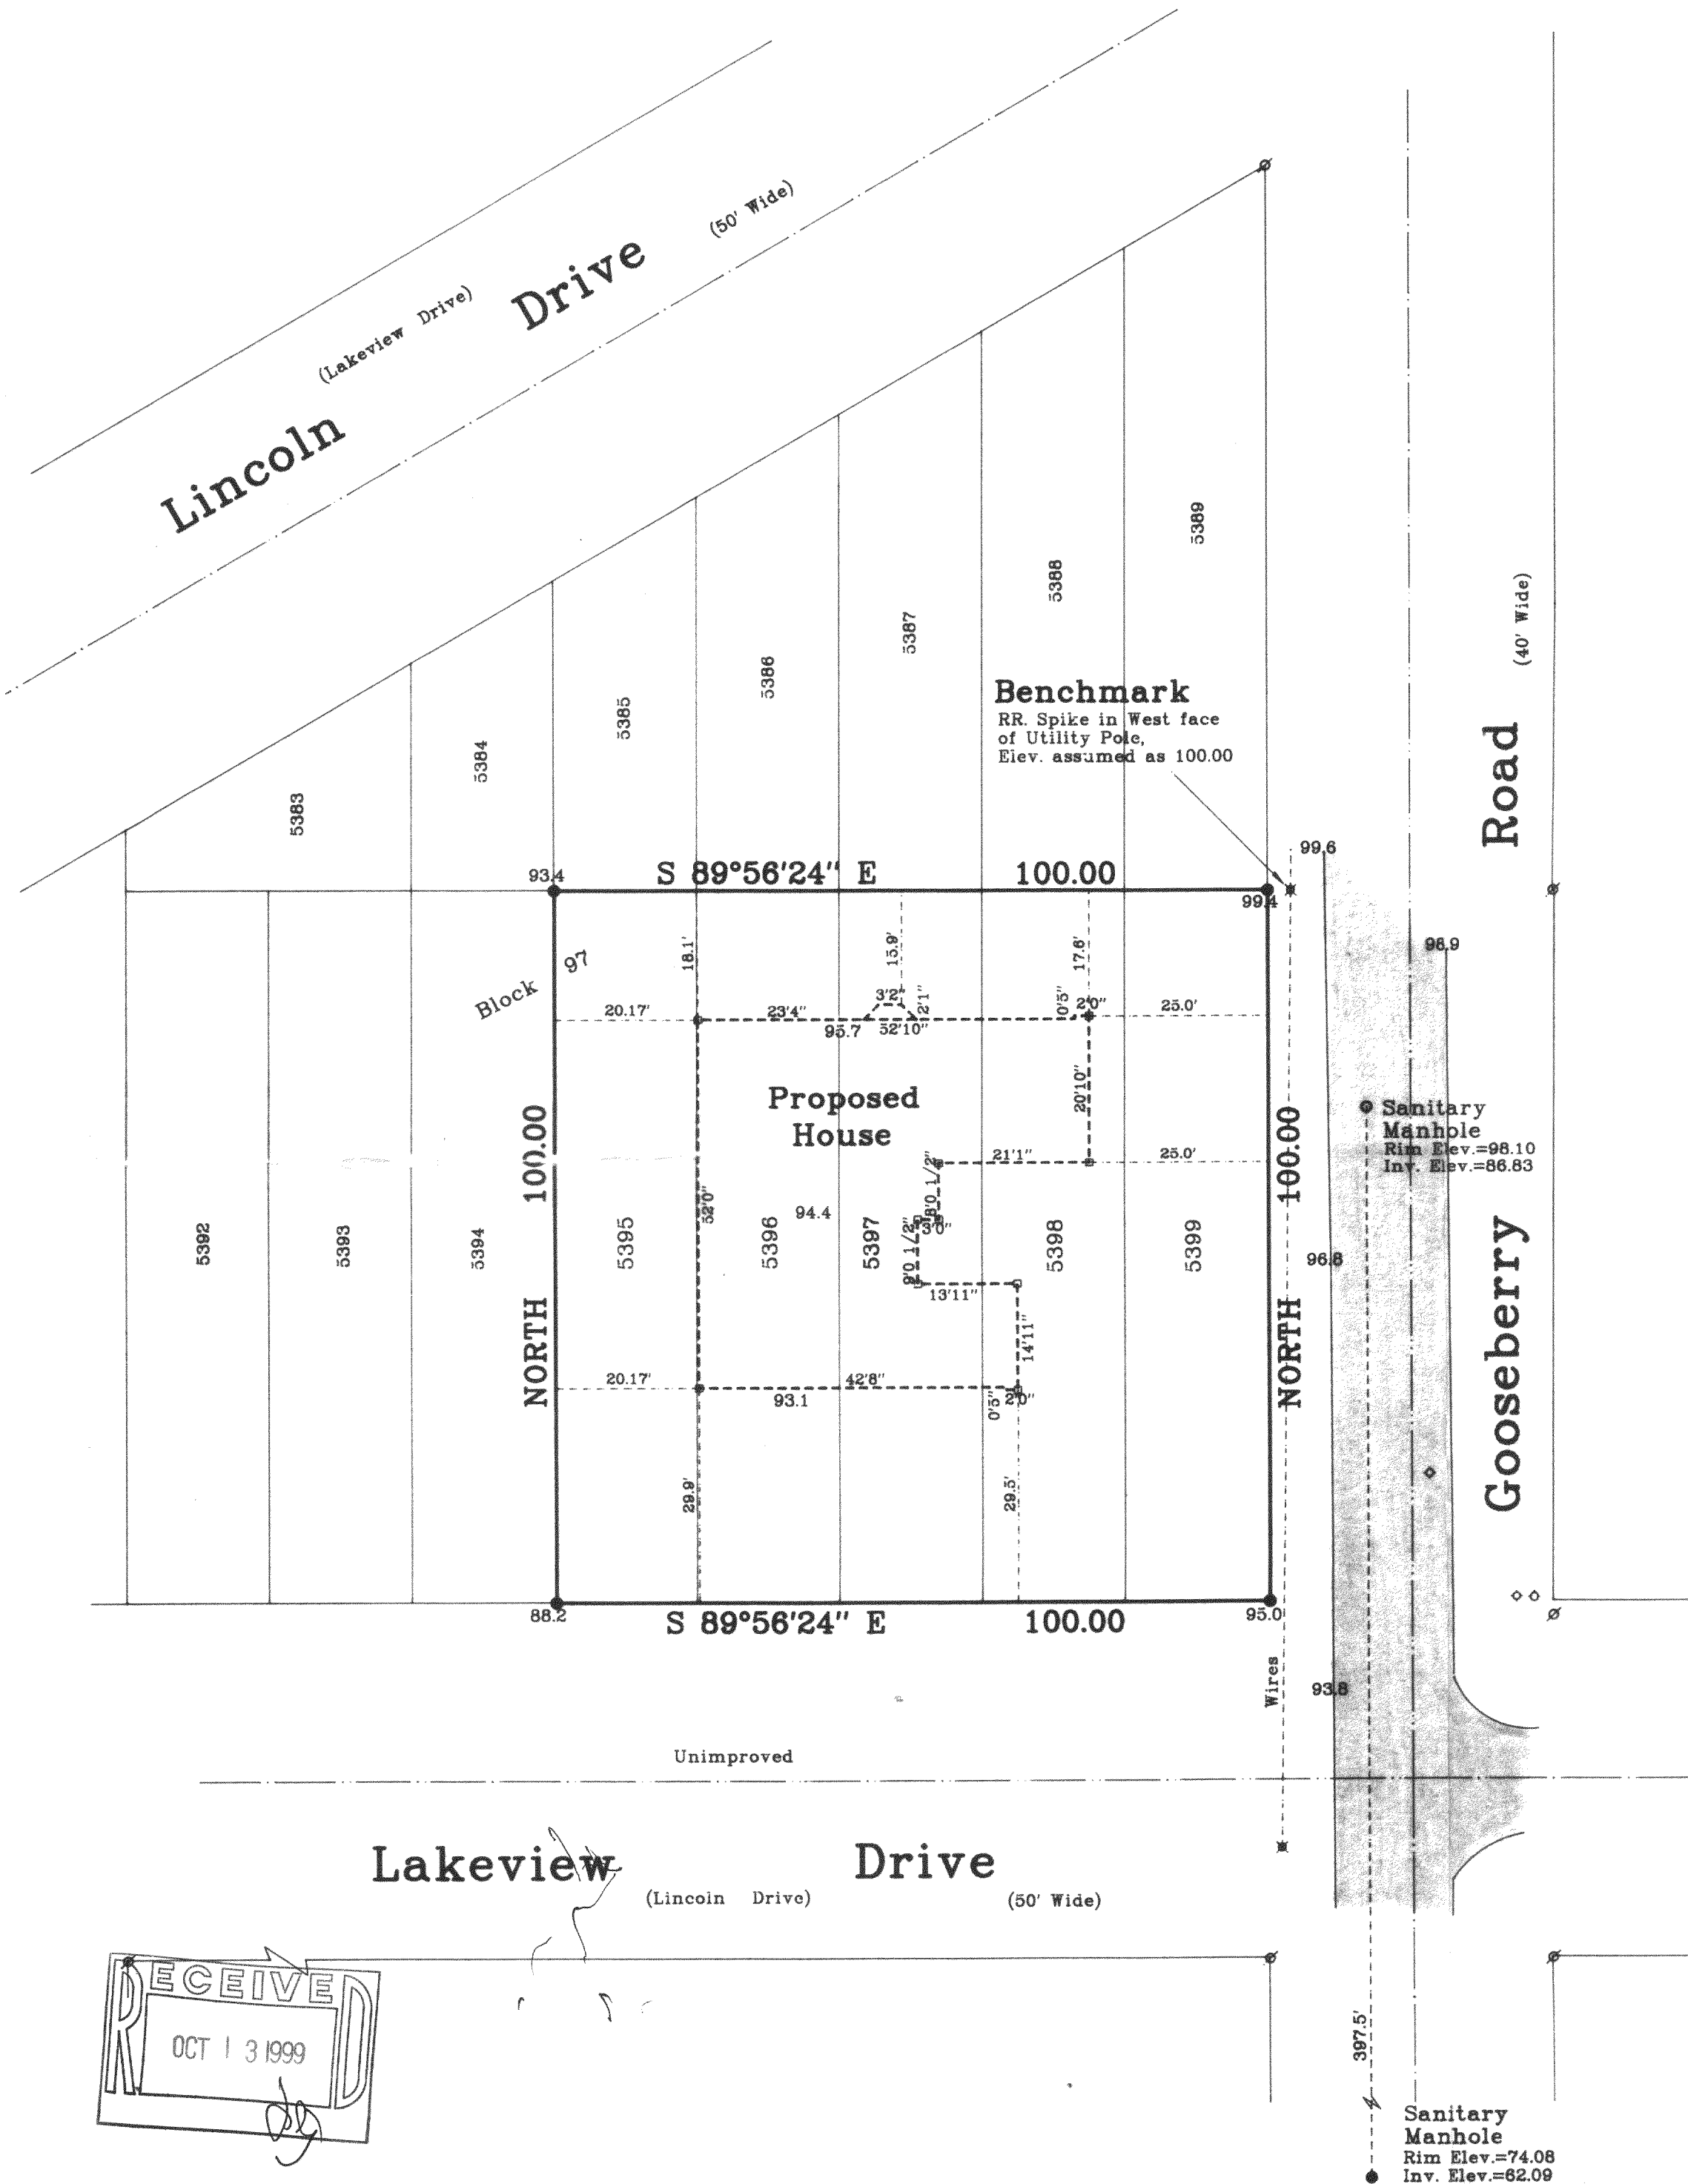

Plat of Survey

of
Lots 5395 through 5399, Block 97 of Lake Como Beach,
a subdivision located in Section 28, Town 2 North, Range 17 East,
Town of Geneva, Walworth County, Wisconsin.


Surveyed for: **Mark & Sue Galles**
N3168 Beach Road
Lake Geneva, Wisconsin. 53147

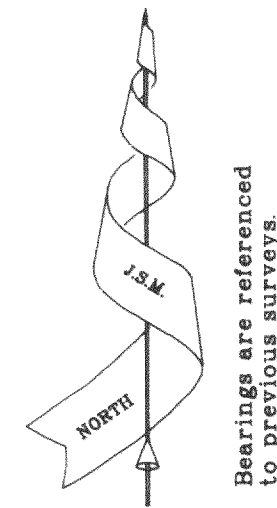

Bearings are referenced
to previous surveys.

Note: The proposed house was staked as instructed by the owner.
All setbacks must be approved by the Building Inspector
PRIOR to construction.

Note: This parcel lies within the "shoreland" of Lake Como
as designated on Walworth County zoning maps.

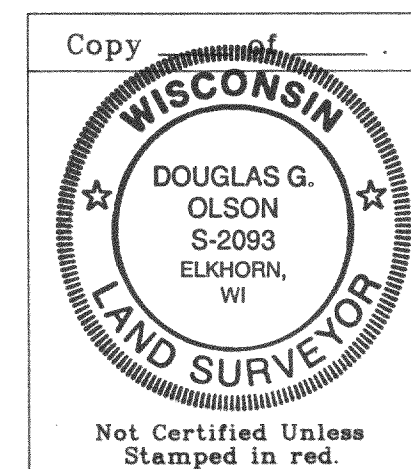

Note: This survey plat is not
certified unless signed
and sealed in red ink.

Note: This survey is subject to Wisconsin lien laws.
This Plat of Survey is the notice of intent
to file lien. Lien waiver required.

Copyright © 1999 by Jensen & Olson Land Surveying, LLC

All rights reserved. No part of this survey plat may be reproduced
or transmitted in any form by any means - graphic, electronic, or
mechanical, including photocopying, tracing, or information storage
and retrieval systems - without permission in writing from Douglas G.
Olson, Jensen & Olson Land Surveying, LLC.

I, Douglas G. Olson, Wisconsin Registered Land Surveyor, do
hereby certify that this survey was performed by me, or under my
direction in full compliance with the owner's / agent's instructions
and Chapter A-E 7 of the Wisconsin Administrative Code "Minimum
Standards for Property Surveys"; and that this map is as accurate
representation thereof to the best of my knowledge and belief.


Date: 6-7-99

Douglas G. Olson R.L.S. 2093

Mapping date: June 7, 1999.

Revisions:

Scale in Feet

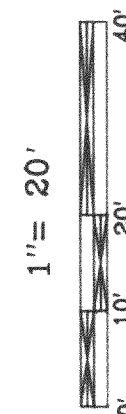

Jensen & Olson Land Surveying, LLC

45 South Wisconsin Street P.O. Box 322
Elkhorn, Wisconsin. 53121
Telephone: (414) 723-3434
Facsimile: (414) 723-8044

Legend

Found Iron Pipe 3/4" diameter
Found Iron Rod, 3/4" diameter
Set Wood Stake, 6-7-99
Recorded Information
Spot Elevation
Water Valve
Asphalt Surface
Manhole

Sheet 1 of 1 Sheets.

Job Reference Number

1999.065

1999.065

JLCB-1092
217-1818