

ABERNATHY and ASSOCIATES

Kenneth B. Abernathy Jr.

Wisconsin Registered Land Surveyor S-1594

Rt. 3, Box 273

Elkhorn, Wisconsin 53121

Phone: (414) 723-4260 (office)

(414) 723-4813 (residence)


PLAT OF SURVEY

LOTS 3579 THRU 3583 INCLUSIVE OF BLOCK 62
OF LAKE COMO BEACH SUBDIVISION, LOCATED
IN SECTION 22 AND 27, TOWN 2 NORTH, RANGE
17 EAST, TOWN OF GENEVA, WALWORTH COUNTY,
WISCONSIN.

ORDERED BY: JILL ROSENTHAL
HABITAT FOR HUMANITY IN WALWORTH COUNTY
SITE SELECTION CHAIRPERSON
C/O KEEFF REAL ESTATE
P.O. BOX 460
LAKE GENEVA, WI. 53147

OWNER: OASIS COMMUNITY CHURCH CORP.
3525 W. RANCHO RD.
PHOENIX, AZ. 85019

NOTE:
WOOD STAKES HAVE BEEN PLACED AT BUILDING CORNERS.
BUILDER IS TO VERIFY DIMENSIONS WHICH HAVE BEEN
REPRODUCED IN THE DEEPEST SOUTH OF A FOOT TO INSURE
PROPER PLAT INTERPRETATION AND CONTACT THIS OFFICE
IMMEDIATELY IF ANY DISCREPANCY EXISTS.

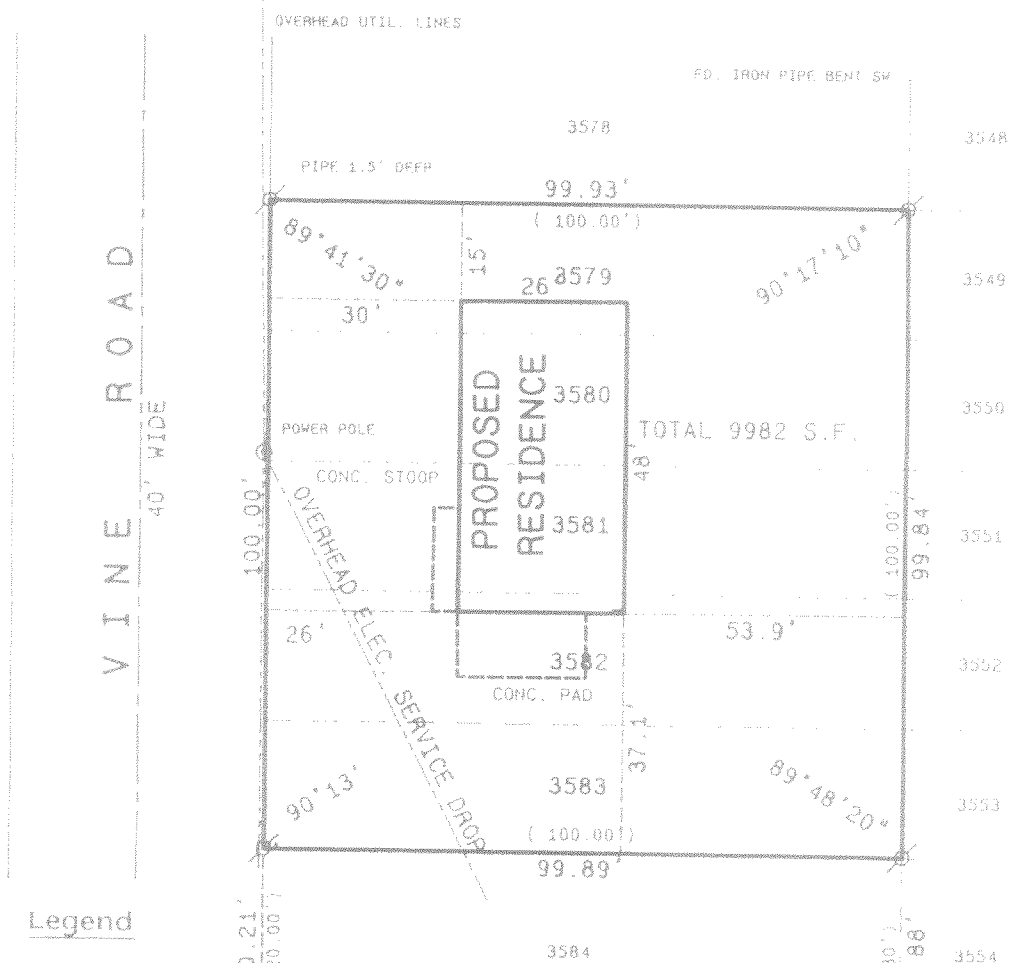

Legend

- FOUND IRON PIPE
- FOUND IRON ROD
- FOUND BRASS CAPPED MONUMENT
- × FOUND CONCRETE MONUMENT
- + CHISEL CUT IN CONCRETE
- SET IRON ROD, 24" LONG, WEIGHING
1.5 LBS./LINEAL FT., 3/4" DIA.
- SET IRON ROD, 30" LONG, WEIGHING
4.5 LBS./LINEAL FT., 1-11/16" DIA.
- (---) RECORDED AS DIMENSION
- EXISTING FENCE

SCALE: 1" = 30 FEET

REVISED 8/25/99

"I hereby certify that I have surveyed the above described
property and that the above map is a true representation
thereof and shows the size and location of the property, its
exterior boundaries, the location of all visible structures
and dimensions of all principal buildings thereon, boundary
fences, apparent easements, roadways and visible encroach-
ments, if any."

"This survey is made for the use of the present owners of
the property, and also those who purchase, mortgage, or
guarantee the title thereto within one year from date
hereof."

Kenneth B. Abernathy, Jr.

KENNETH B. ABERNATHY, JR.
WISCONSIN REGISTERED LAND SURVEYOR,

S-1594

Date: MARCH 15, 1999 Job No. 99.308

JLCB-672

217-1857