



PLAT OF SURVEY

PATHFINDER SURVEYING
FORMERLY KOLB LAND CONSULTING
929 WILLIAMS STREET LAKE GENEVA, WI. 53147
(414) 248-3697

ORDERED BY: NEW HOMES BY DENNIS
N 1945 N DAISY DR.
GENOA CITY, WI 53128

DATE: 9-30-1999

DESCRIPTION: LOTS 2850 THRU 2856 AND LOTS 2862 THRU 2866
BLOCK 49 OF LAKE COMO BEACH SUBDIVISION, T2N,
R17E, WALWORTH COUNTY, WISCONSIN.

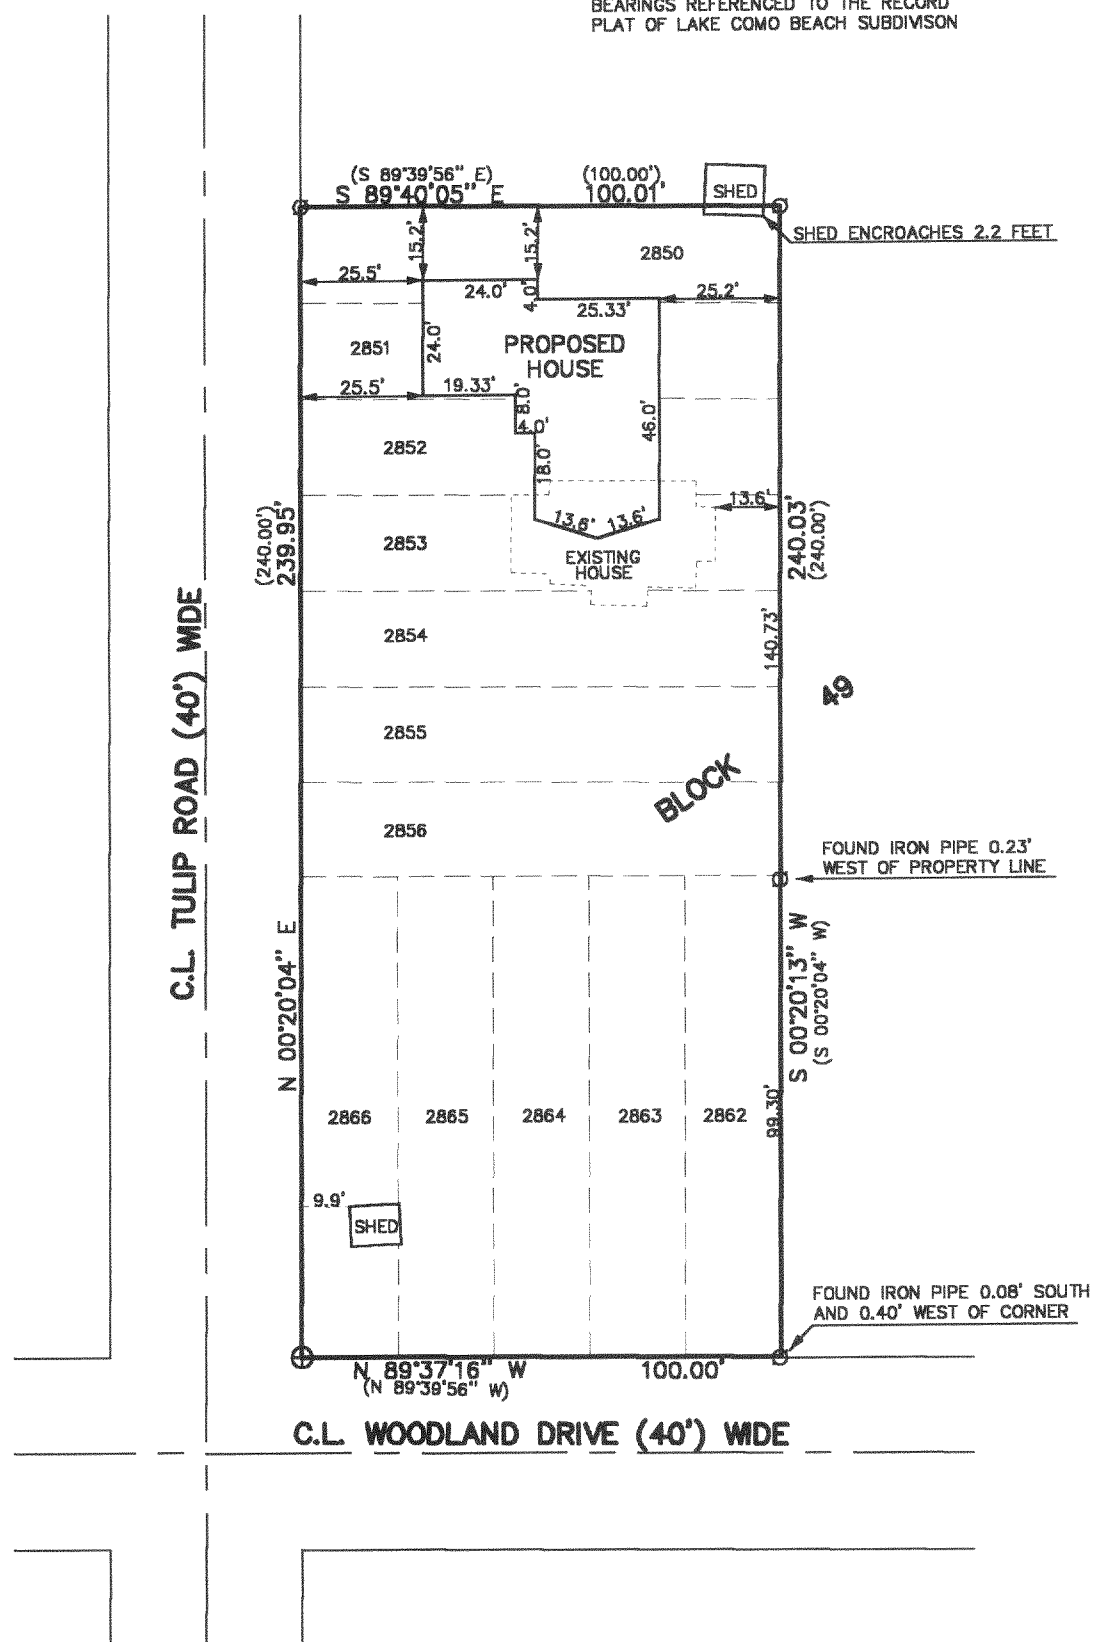
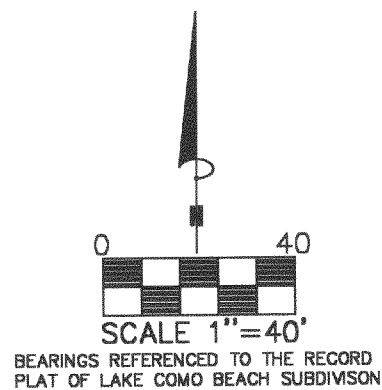


THE ABOVE MAP IS A TRUE REPRESENTATION THEREOF AND SHOWS THE SIZE AND LOCATION OF ALL THE PROPERTY, EXTERIOR BOUNDARIES, THE LOCATION OF ALL VISIBLE BOUNDARY FENCES, APPARENT EASEMENTS, ROADWAYS AND VISIBLE ENCROACHMENTS, IF ANY

THIS SURVEY IS MADE FOR THE USE OF THE PRESENT OWNERS OF THE PROPERTY, AND ALSO THOSE WHO PURCHASE, MORTGAGE OR GUARANTEE TITLE THERETO WITHIN ONE (1) YEAR FROM DATE HERETO.

John P. Krott
JOHN P. KROTT, R.L.S. 2258

LEGEND
⊕ FOUND CONCRETE MONUMENT
⊙ FOUND IRON PIPE
(XXXX) RECORDED AS

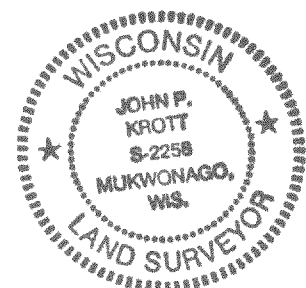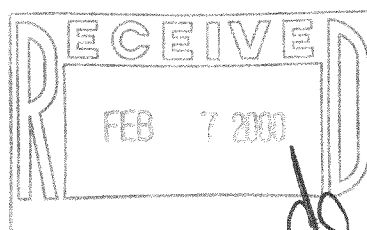

NOTE: THIS IS NOT A CERTIFIED COPY UNLESS SEAL IS IN RED.
JOB NUMBER #99230 2-17-JLCB -500A

JLCB-500A
217-1868