


SITE, GRADING, DRAINAGE, & EROSION CONTROL PLAN

UNIT 18-01 OF GENEVA NATIONAL CONDOMINIUM NO. 18
LOCATED IN TOWN 2 NORTH, RANGE 17 EAST, WALWORTH COUNTY, WISCONSIN

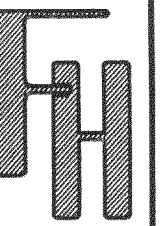



UNIT 18-01
GENEVA NATIONAL CONDOMINIUM NO. 18
TOWN OF GENEVA
WALWORTH COUNTY, WISCONSIN

- WORK ORDERED BY -
JOHN LEE
2900 CHERRY HILL COURT
McHENRY, IL. 60050


FARRIS, HANSEN & ASSOCIATES, INC.
Engineering, Architecture, Surveying
7 Ridgeway Court P.O. Box 437
ELKHORN, WISCONSIN 53121
Office: (414) 723-2098
Fax: (414) 723-5886

REVISIONS

PROJECT NO.
3269.18-01
DATE:
04/24/2000
SHEET NO.
1 OF 1

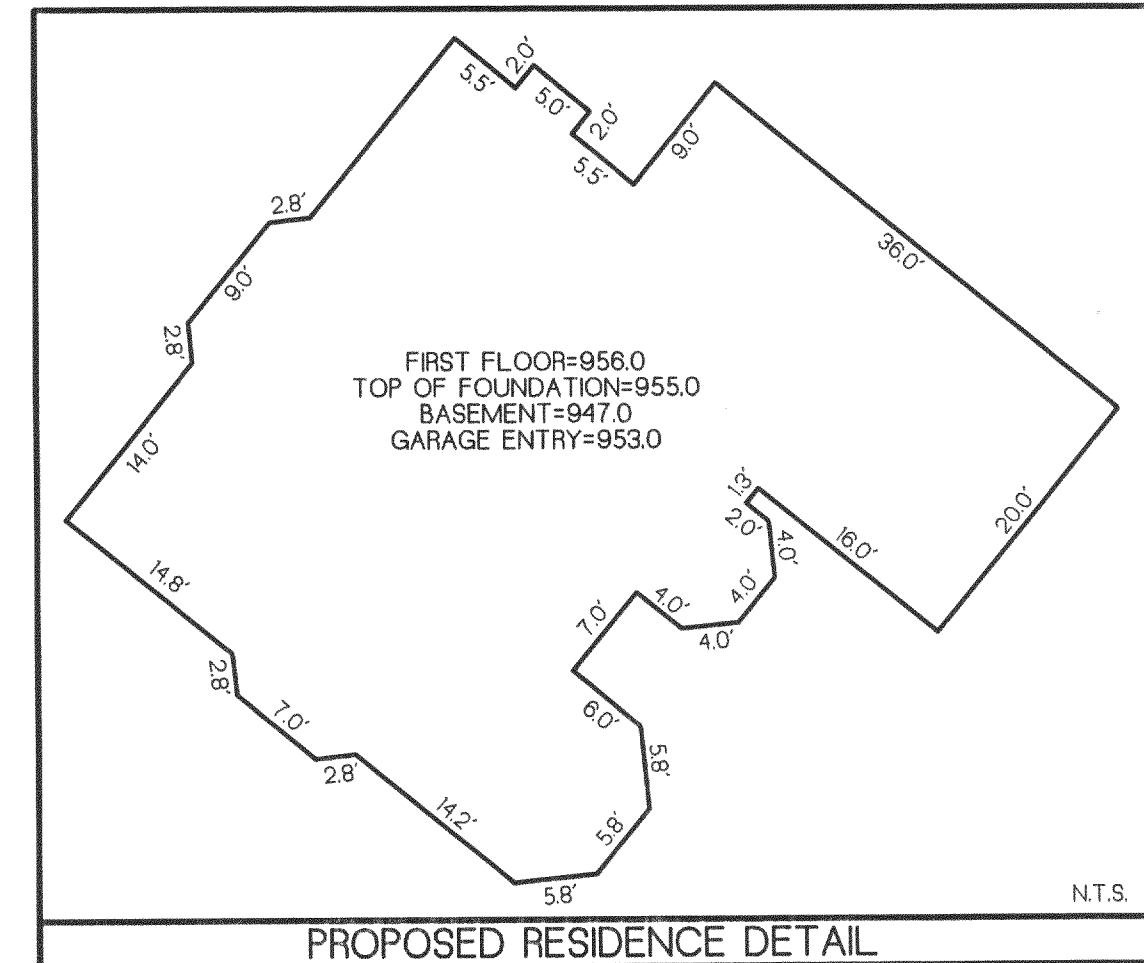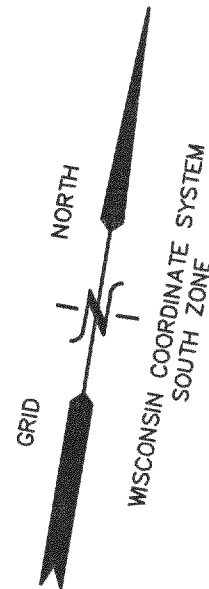

BENCHMARK
N. RIM SANITARY
MANHOLE
ELEV. = 942.30'
(IE = 932.44')


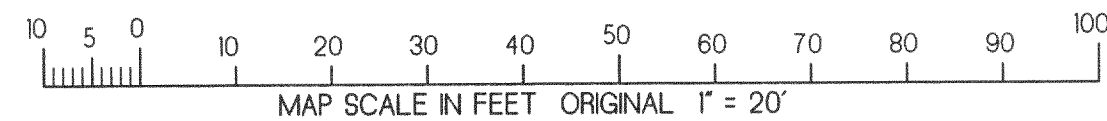


NOTE: COPIES OF THIS MAP TO WHICH THE FOLLOWING CERTIFICATE WILL APPLY SHOW THE SURVEYOR'S ORIGINAL SEAL AND SIGNATURE IN RED INK. COPIES BY ANY OTHER MEANS MAY HAVE ALTERATIONS WHICH DO NOT REPRESENT THE SURVEYOR'S WORK PRODUCT.

I HEREBY CERTIFY THAT THE ABOVE DESCRIBED PROPERTY HAS BEEN SURVEYED UNDER MY DIRECTION AND THAT THE ABOVE MAP IS A TRUE REPRESENTATION THEREOF AND SHOWS THE SIZE AND LOCATION OF THE PROPERTY AND ITS EXTERIOR BOUNDARIES. THIS SURVEY IS MADE FOR THE USE OF THE PRESENT OWNERS OF THE PROPERTY, AND ALSO THOSE WHO PURCHASE, MORTGAGE, OR GUARANTEE THE TITLE THERETO WITHIN ONE YEAR FROM THE DATE HEREOF.

DATED: 4/24/2000

PETER S. GORDON R.L.S. 2101

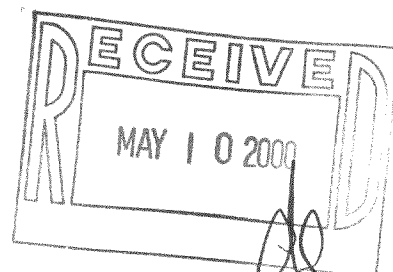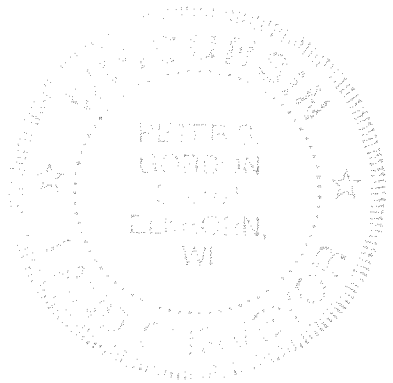

BENCHMARK
N. RIM SANITARY
MANHOLE
ELEV. = 935.99'
(IE = 925.13')

- LEGEND
- = FOUND IRON REBAR STAKE
 - (XXX) = RECORDED AS
 - XXX--- = EXISTING CONTOURS
 - XXX--- = PROPOSED CONTOURS
 - S--- = PROPOSED SILT FENCE
 - (XXX)--- = PROPOSED GRADE

JGN-18-1

217-1903