

PLAT OF SURVEY


PATHFINDER SURVEYING
FORMERLY KOLB LAND CONSULTING
929 WILLIAMS STREET LAKE GENEVA, WI. 53147
(262) 248-3697

ORDERED BY: BILL SCHMUKER
2425 CARLTON DRIVE
WOODRIDGE, IL 60517

DATE: 3-13-2000

DESCRIPTION: LOTS 7408 THRU 7412, BLOCK 127 OF LAKE
COMO BEACH, A SUBDIVISION LOCATED IN
T2N, R17E, WALWORTH COUNTY, WISCONSIN.

SCALE 1"=20'
BEARINGS REFERENCED TO THE
RECORD PLAT OF LAKE COMO BEACH

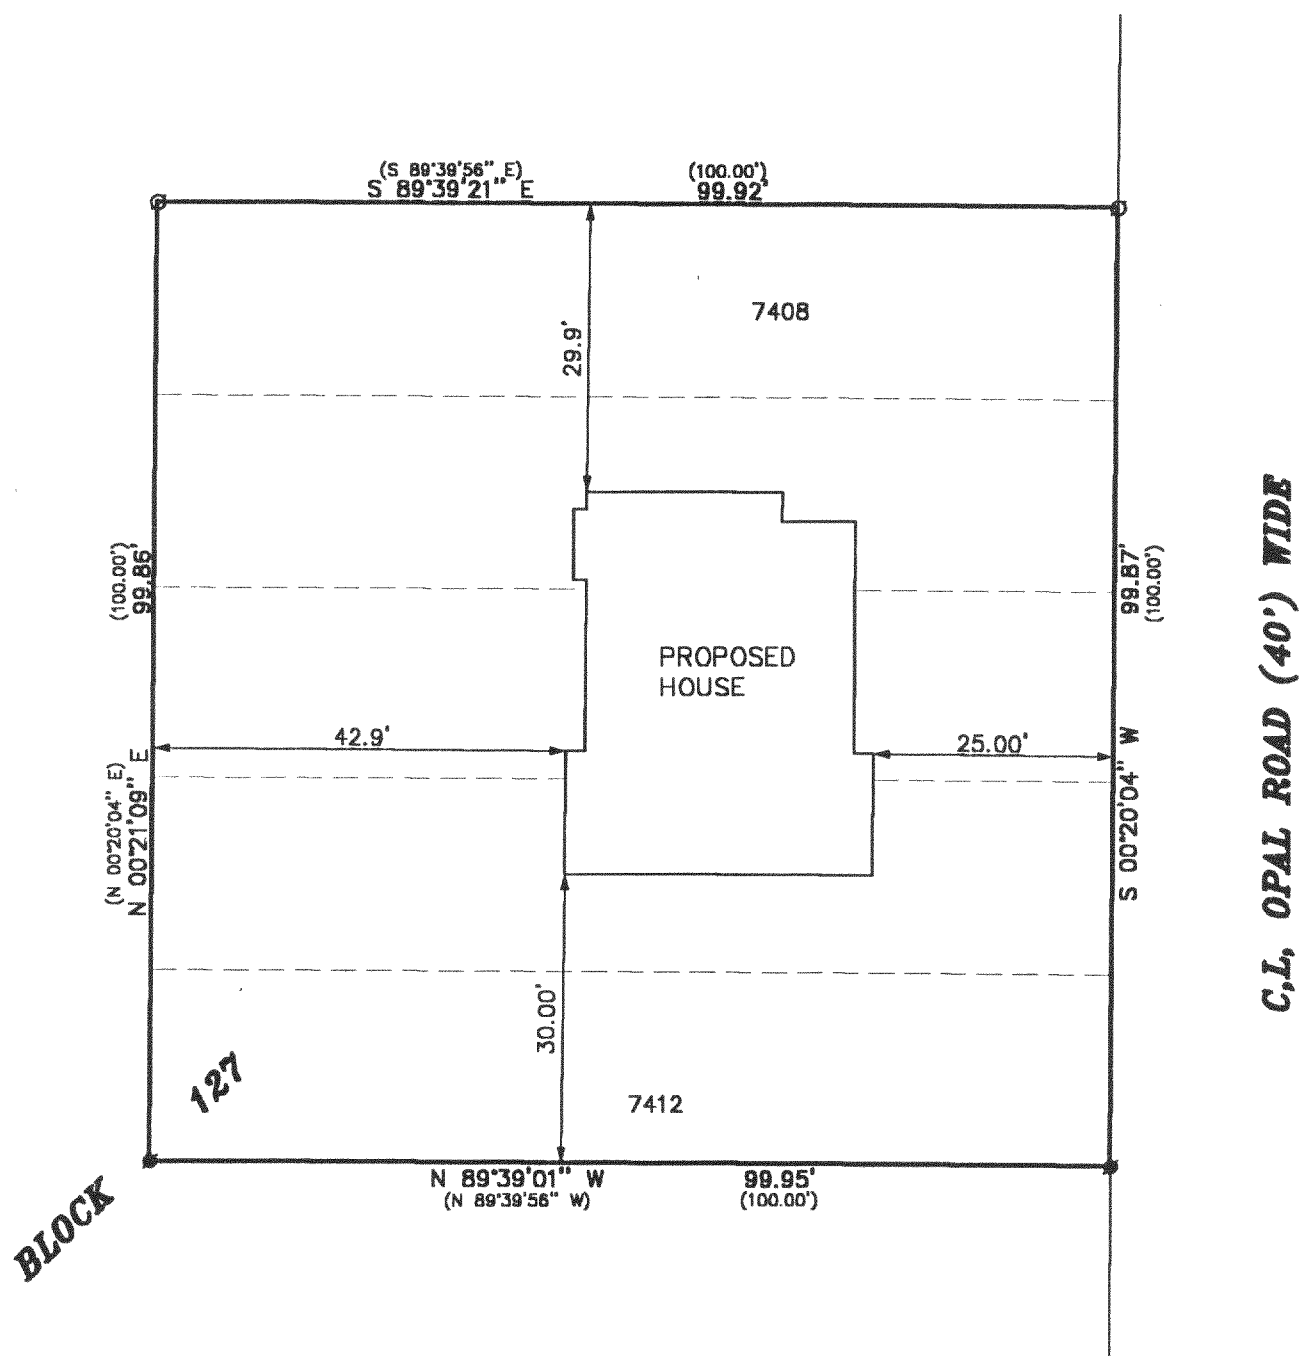

LEGEND



- FOUND IRON PIPE
- SET IRON PIPE

(XXXX) RECORDED AS

THE ABOVE MAP IS A TRUE REPRESENTATION THEREOF AND
SHOWS THE SIZE AND LOCATION OF ALL THE PROPERTY,
EXTERIOR BOUNDARIES, THE LOCATION OF ALL VISIBLE
BOUNDARY FENCES, APPARENT EASEMENTS, ROADWAYS
AND VISIBLE ENCROACHMENTS, IF ANY

THIS SURVEY IS MADE FOR THE USE OF THE PRESENT
OWNERS OF THE PROPERTY, AND ALSO THOSE WHO
PURCHASE, MORTGAGE OR GUARANTEE TITLE THERETO
WITHIN ONE (1) YEAR FROM DATE HERETO.

John P. Krott
JOHN P. KROTT, R.L.S. 2258

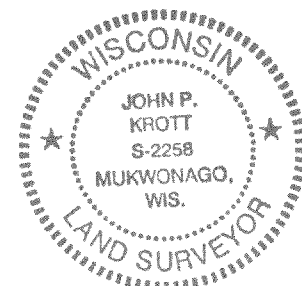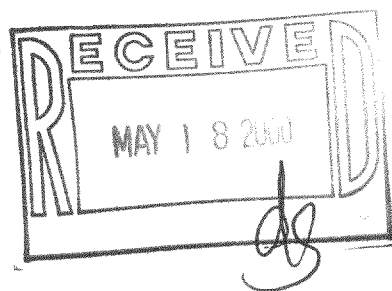

NOTE: THIS IS NOT A CERTIFIED COPY
UNLESS SEAL IS IN RED.

JOB NUMBER #00042 2-17-JLCB 01573

217-1913

JLCB-1573