


Plat of Survey


of

**Lots 10100 through 10107 of Block 184 of the
Fifth Map of Lake Como Beach,**
a subdivision located in the Northwest 1/4 of Section 28, Town 2
North, Range 17 East, Town of Geneva, Walworth County, Wisconsin.


Surveyed for: **John S. Packard & Danniell Ward-Packard**
N3116 Tamarack Road
Lake Geneva, Wisconsin. 53147

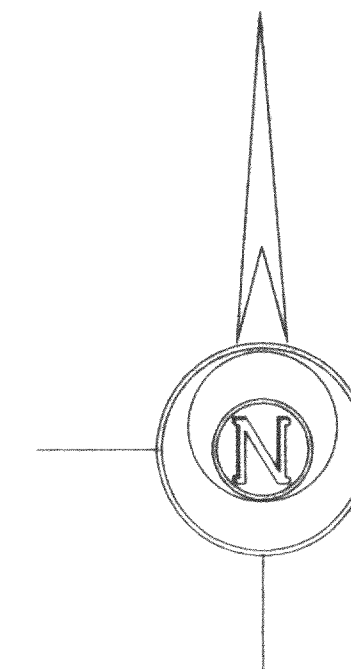

Bearings referenced to
the subdivision plat.

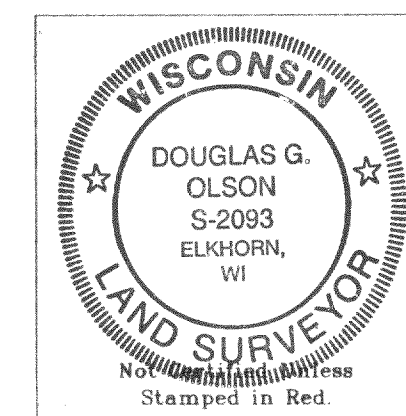

- Notes: 1) This survey plat is not certified unless signed and sealed in red ink.
- 2) This survey is subject to Wisconsin lien laws. This Plat of Survey is the notice of intent to file lien. Lien waiver required.

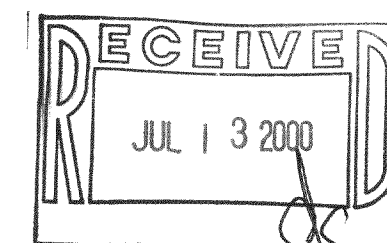

Copyright © 1999 by Jensen & Olson Land Surveying, LLC.

All rights reserved. No part of this survey plat may be reproduced or transmitted in any form by any means - graphic, electronic, or mechanical, including photocopying, tracing, or information storage and retrieval systems - without permission in writing from Douglas G. Olson, Jensen & Olson Land Surveying, LLC.

I, Douglas G. Olson, Wisconsin Registered Land Surveyor, do hereby certify that this survey was performed by me or under my direction in full compliance with owners / agents instructions and Chapter A-E 7 of the Wisconsin Administrative Code Minimum Standards for Property Surveys, and that this map is an accurate representation thereof to the best of my knowledge and belief.

Date: 12-17-99


Douglas G. Olson
Wisconsin Registered Land Surveyor - 2093

Longfellow Drive

Tamarack Road

Whittier Drive

Benchmark
P.K. nail in pavement
elevation assumed as
100.00.

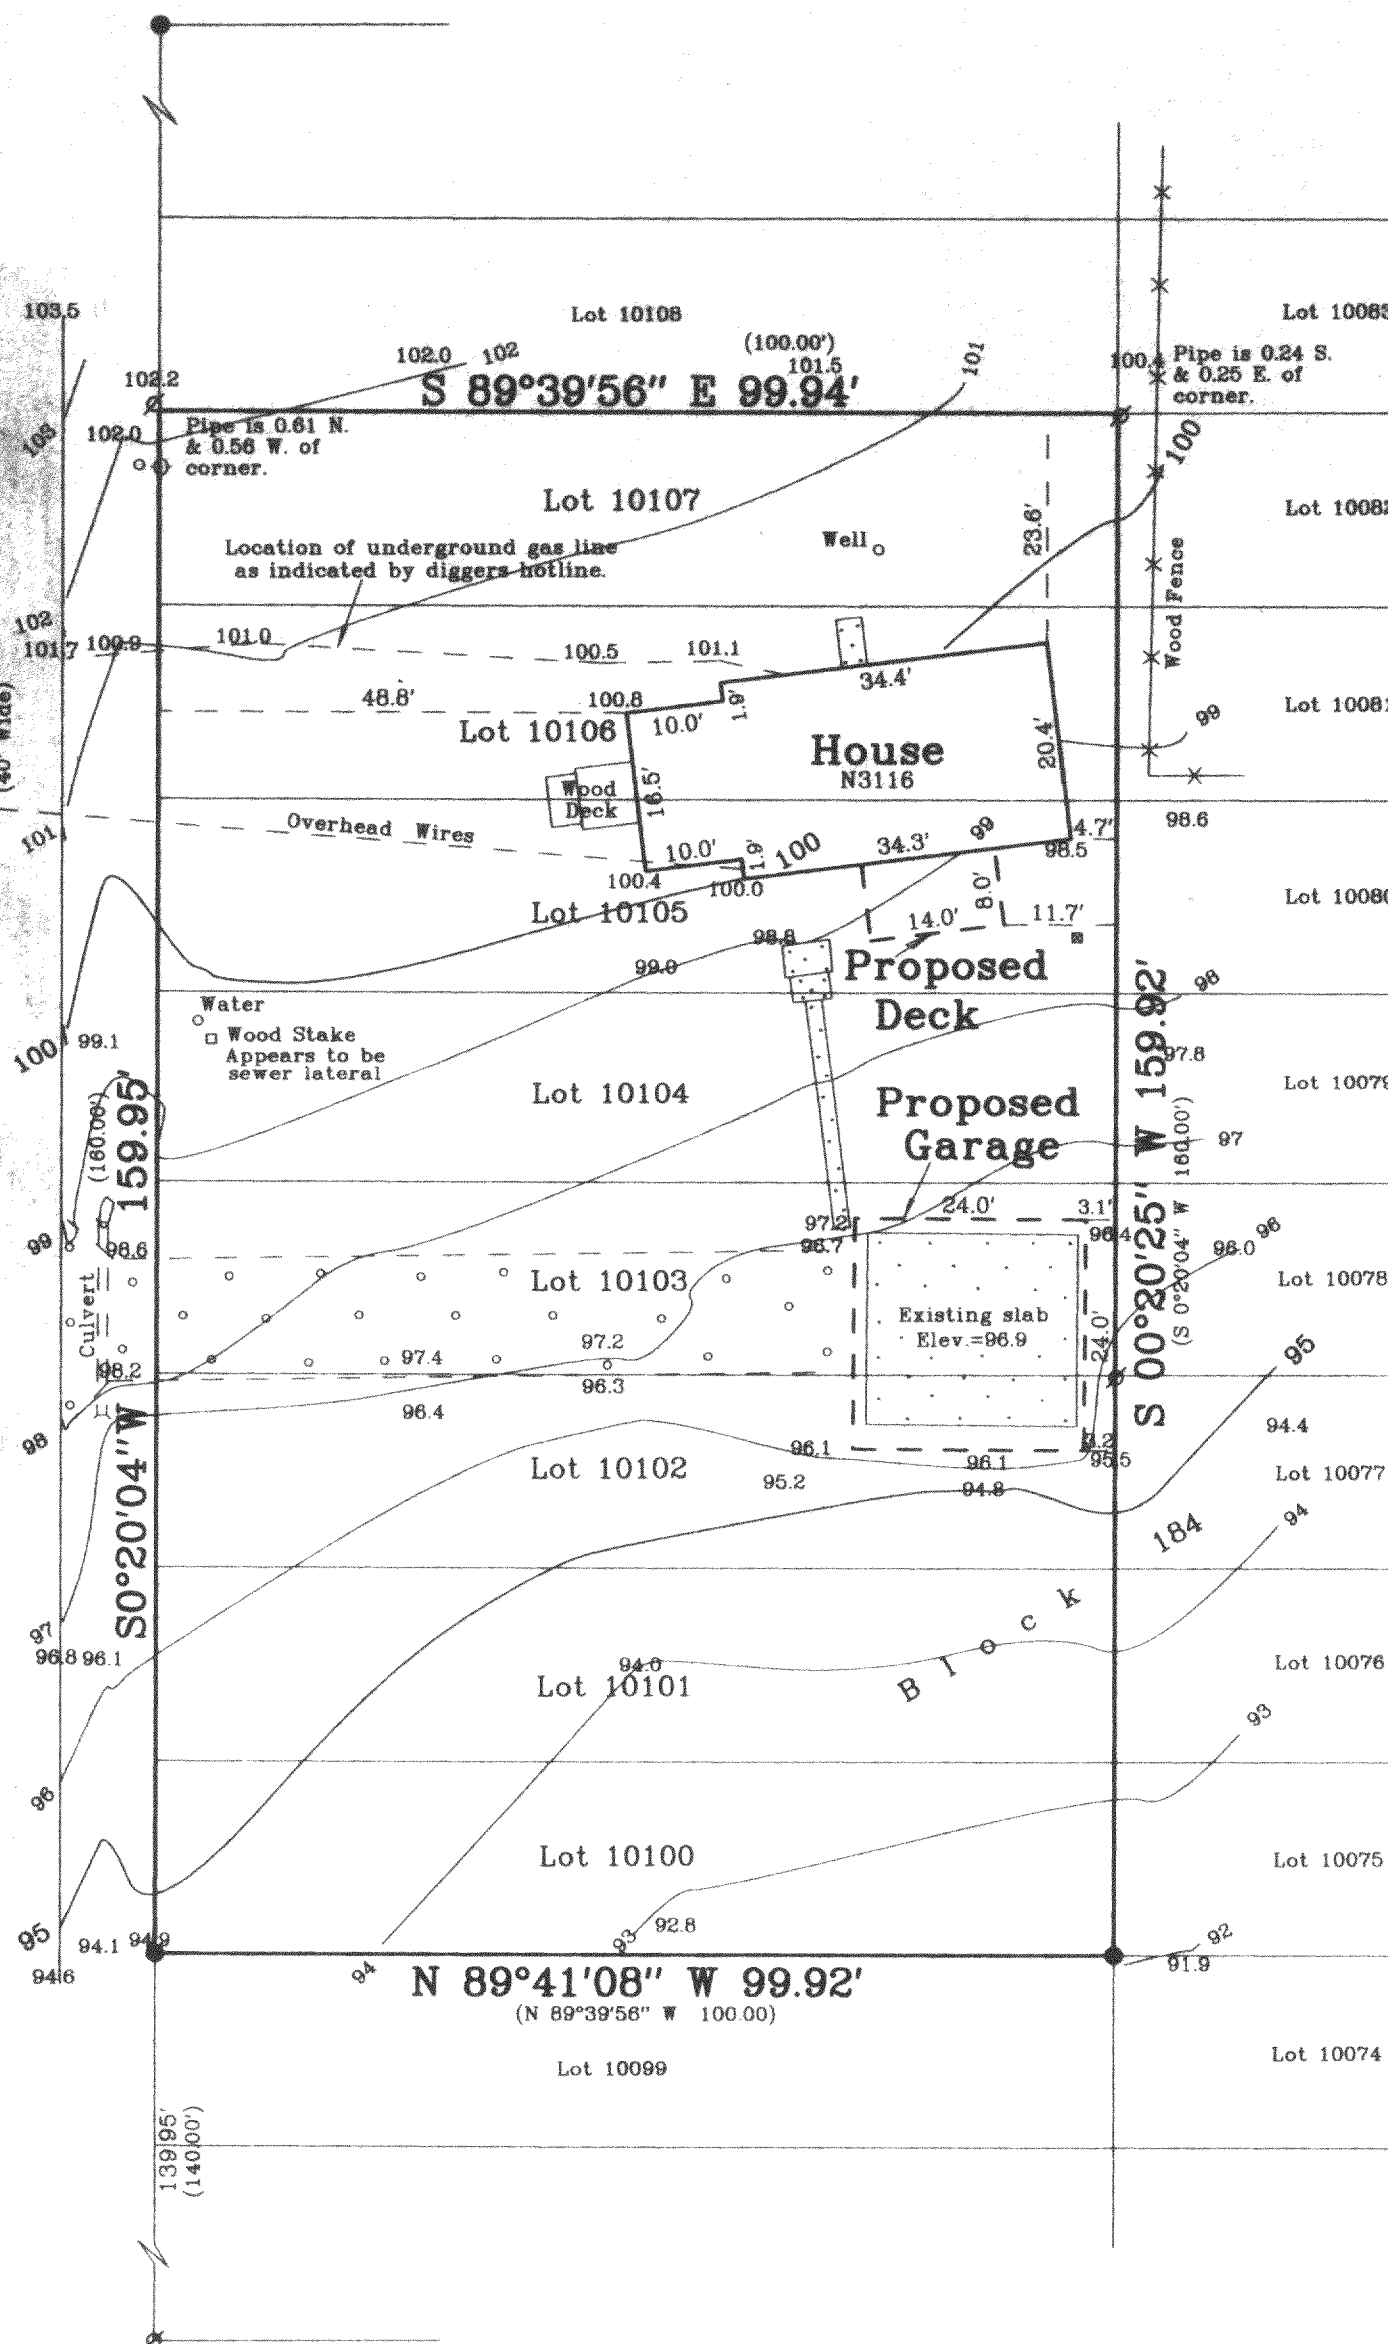

Survey Date: Dec 17, 1999.
Revisions:

Scale in Feet
1" = 20'
0' 10' 20' 40'

Jensen & Olson Land Surveying, LLC
45 South Wisconsin Street
Elkhorn, Wisconsin. 53121
Telephone (262) 723-3434
Facsimile (262) 723-8044

Legend
Found Iron Pipe
Found Iron Rod
Recorded Information
Concrete Cover
Hydrant
Utility Pole
Asphalt Surface
Gravel Surface
Concrete Surface

Sheet 1 of 1 Sheets
Job Reference Number
1999.150

1999.150

JLCB-2182

217-1942