

PLAT OF SURVEY
TOPOGRAPHIC MAPPING

— WORK ORDERED BY —
JOHN MAKI
MAKI CONSTRUCTION
460 MAIN STREET
ANTIOCH, IL 60002

FARRIS, HANSEN & ASSOCIATES, INC.
ENGINEERING — ARCHITECTURE — SURVEYING
7 RIDGWAY COURT P.O. BOX 437
ELKHORN, WISCONSIN 53121
OFFICE: (262) 723-2098 FAX: (262) 723-5886



REVISIONS

PROJECT NO.
3269.15-25
DATE:
07/11/2000
SHEET NO.
1 OF 1

PLAT OF SURVEY & TOPOGRAPHIC MAPPING

UNIT 15-25 OF GENEVA NATIONAL CONDOMINIUM NO. 15

LOCATED IN THE SW 1/4 OF SECTION 20, TOWN 2 NORTH, RANGE 17 EAST,
WALWORTH COUNTY, WISCONSIN

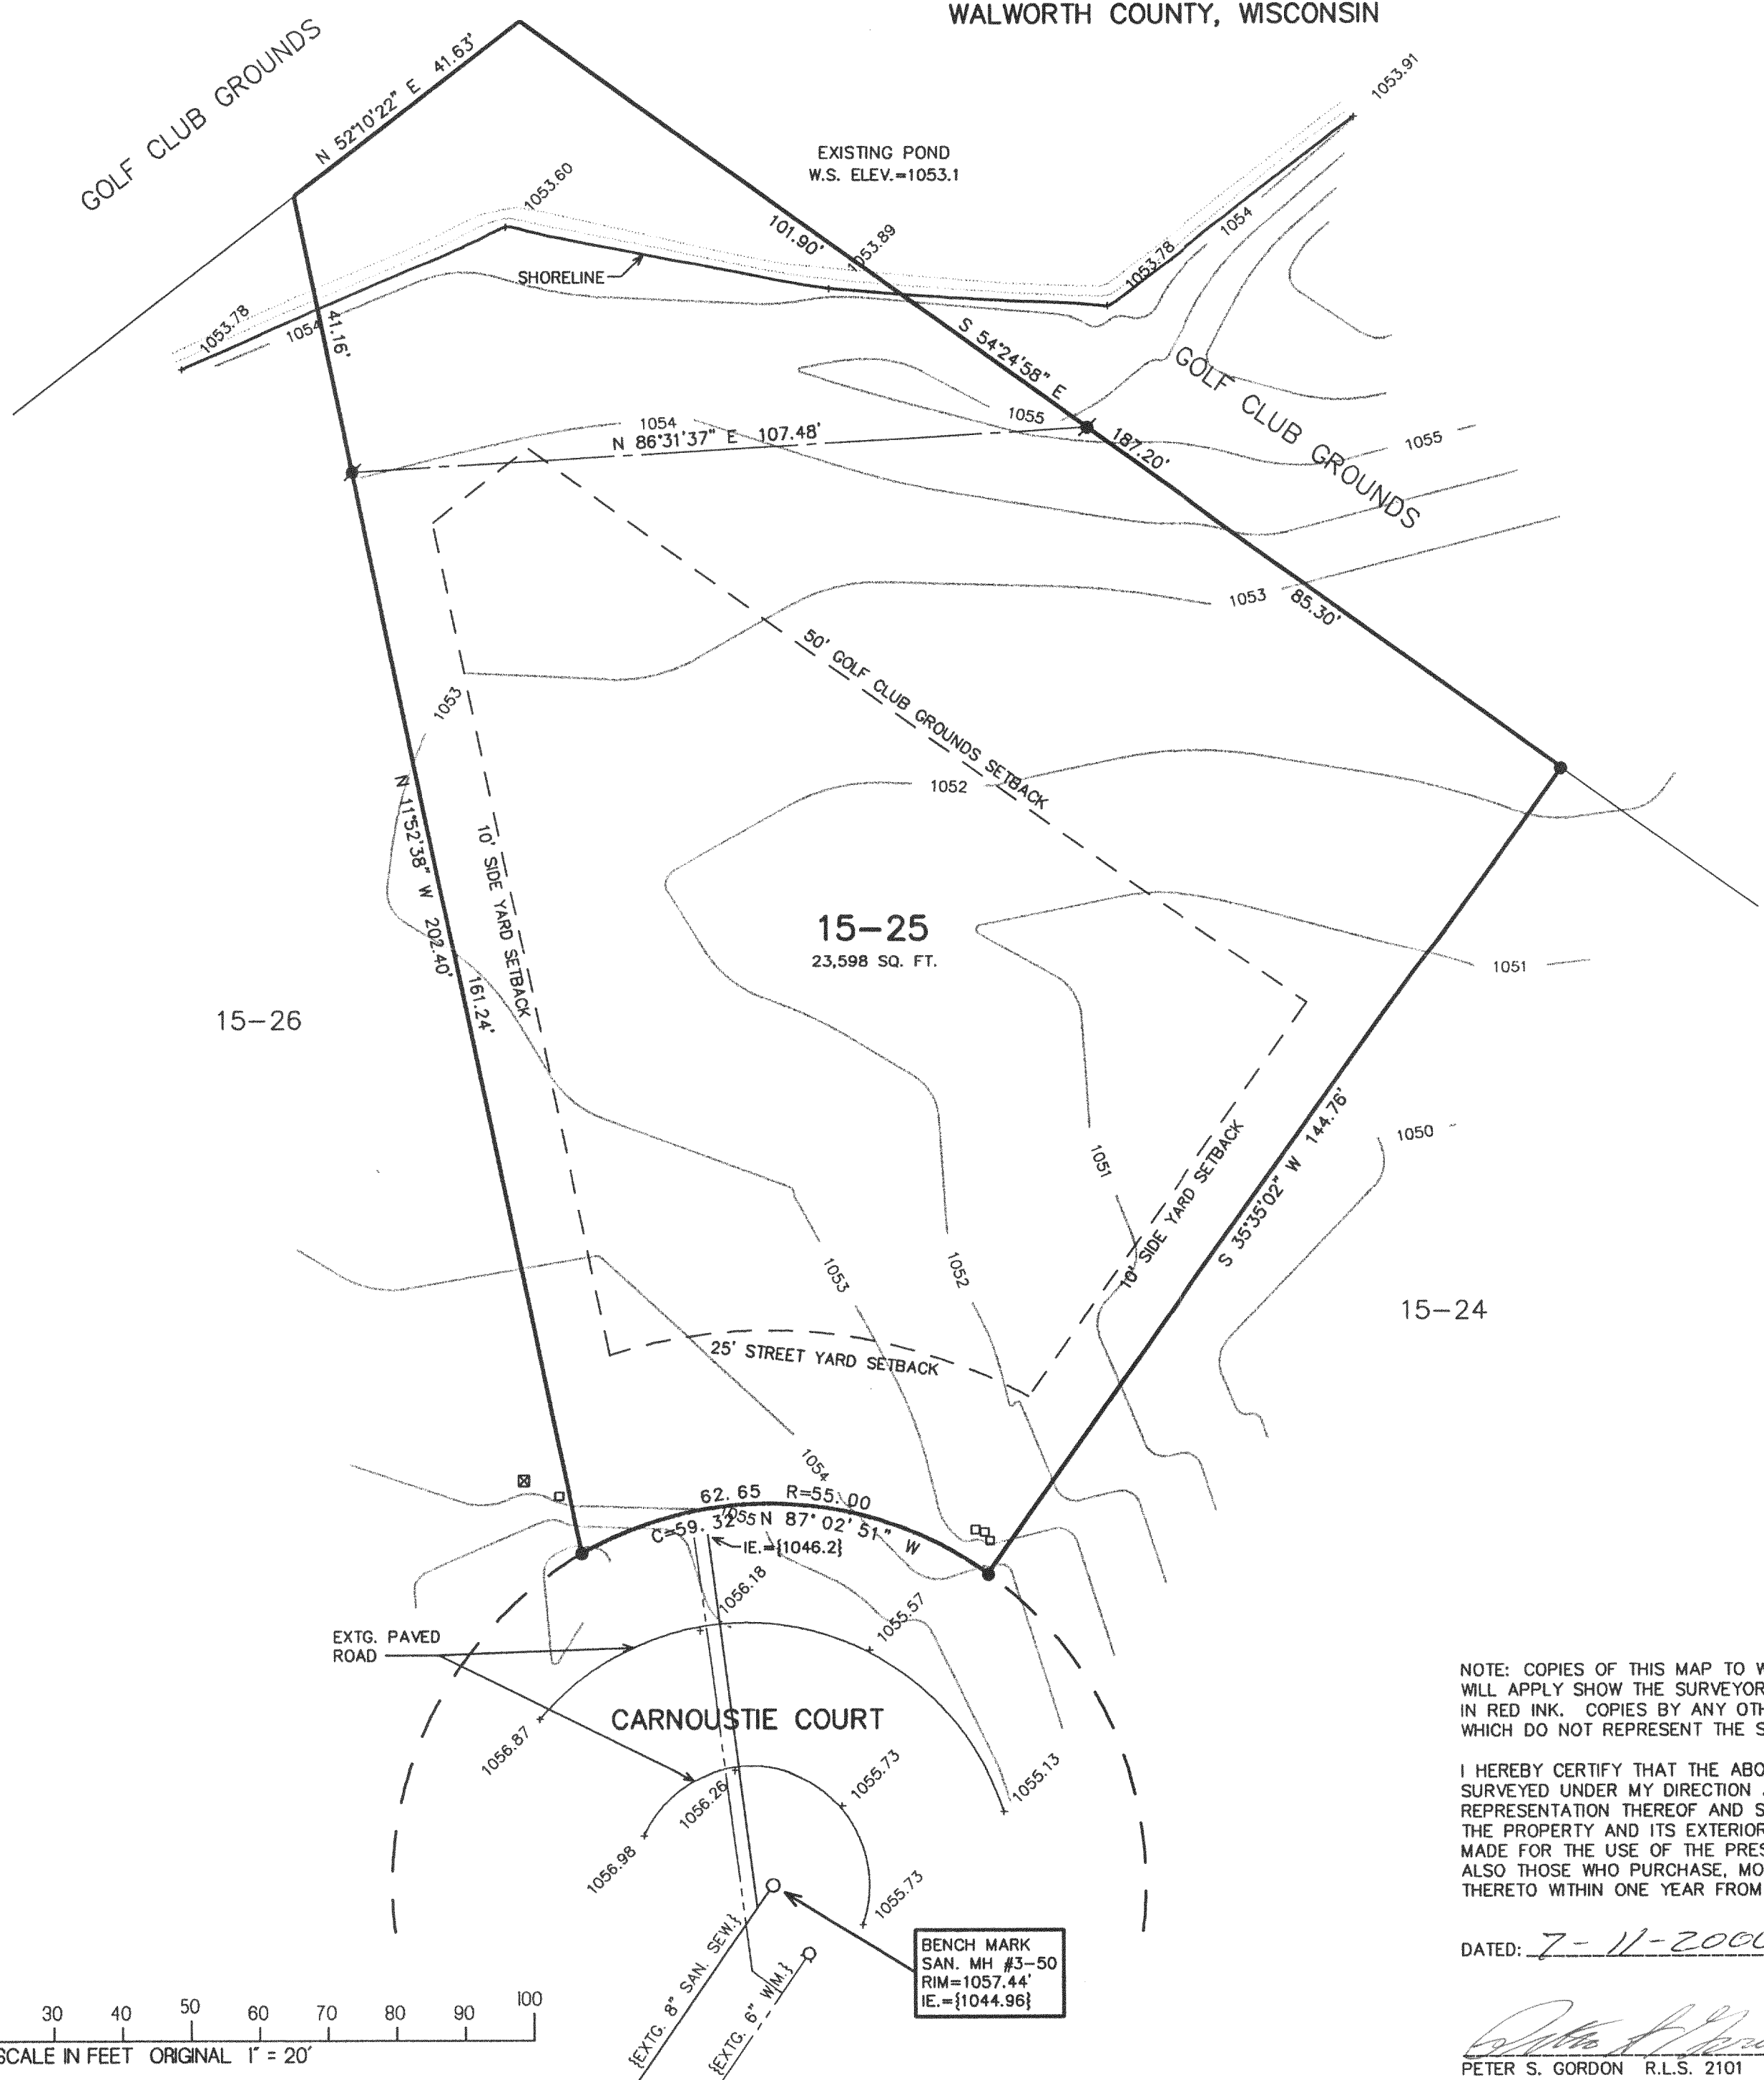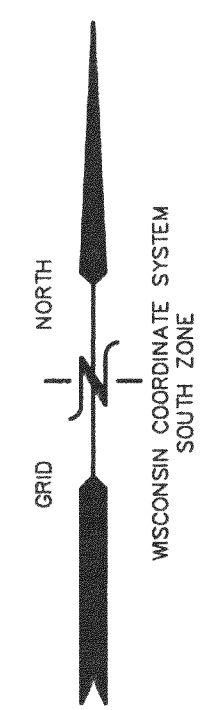

JGN-15-25 217-1950